


380,000
2,079,000

380,000
2,081,000

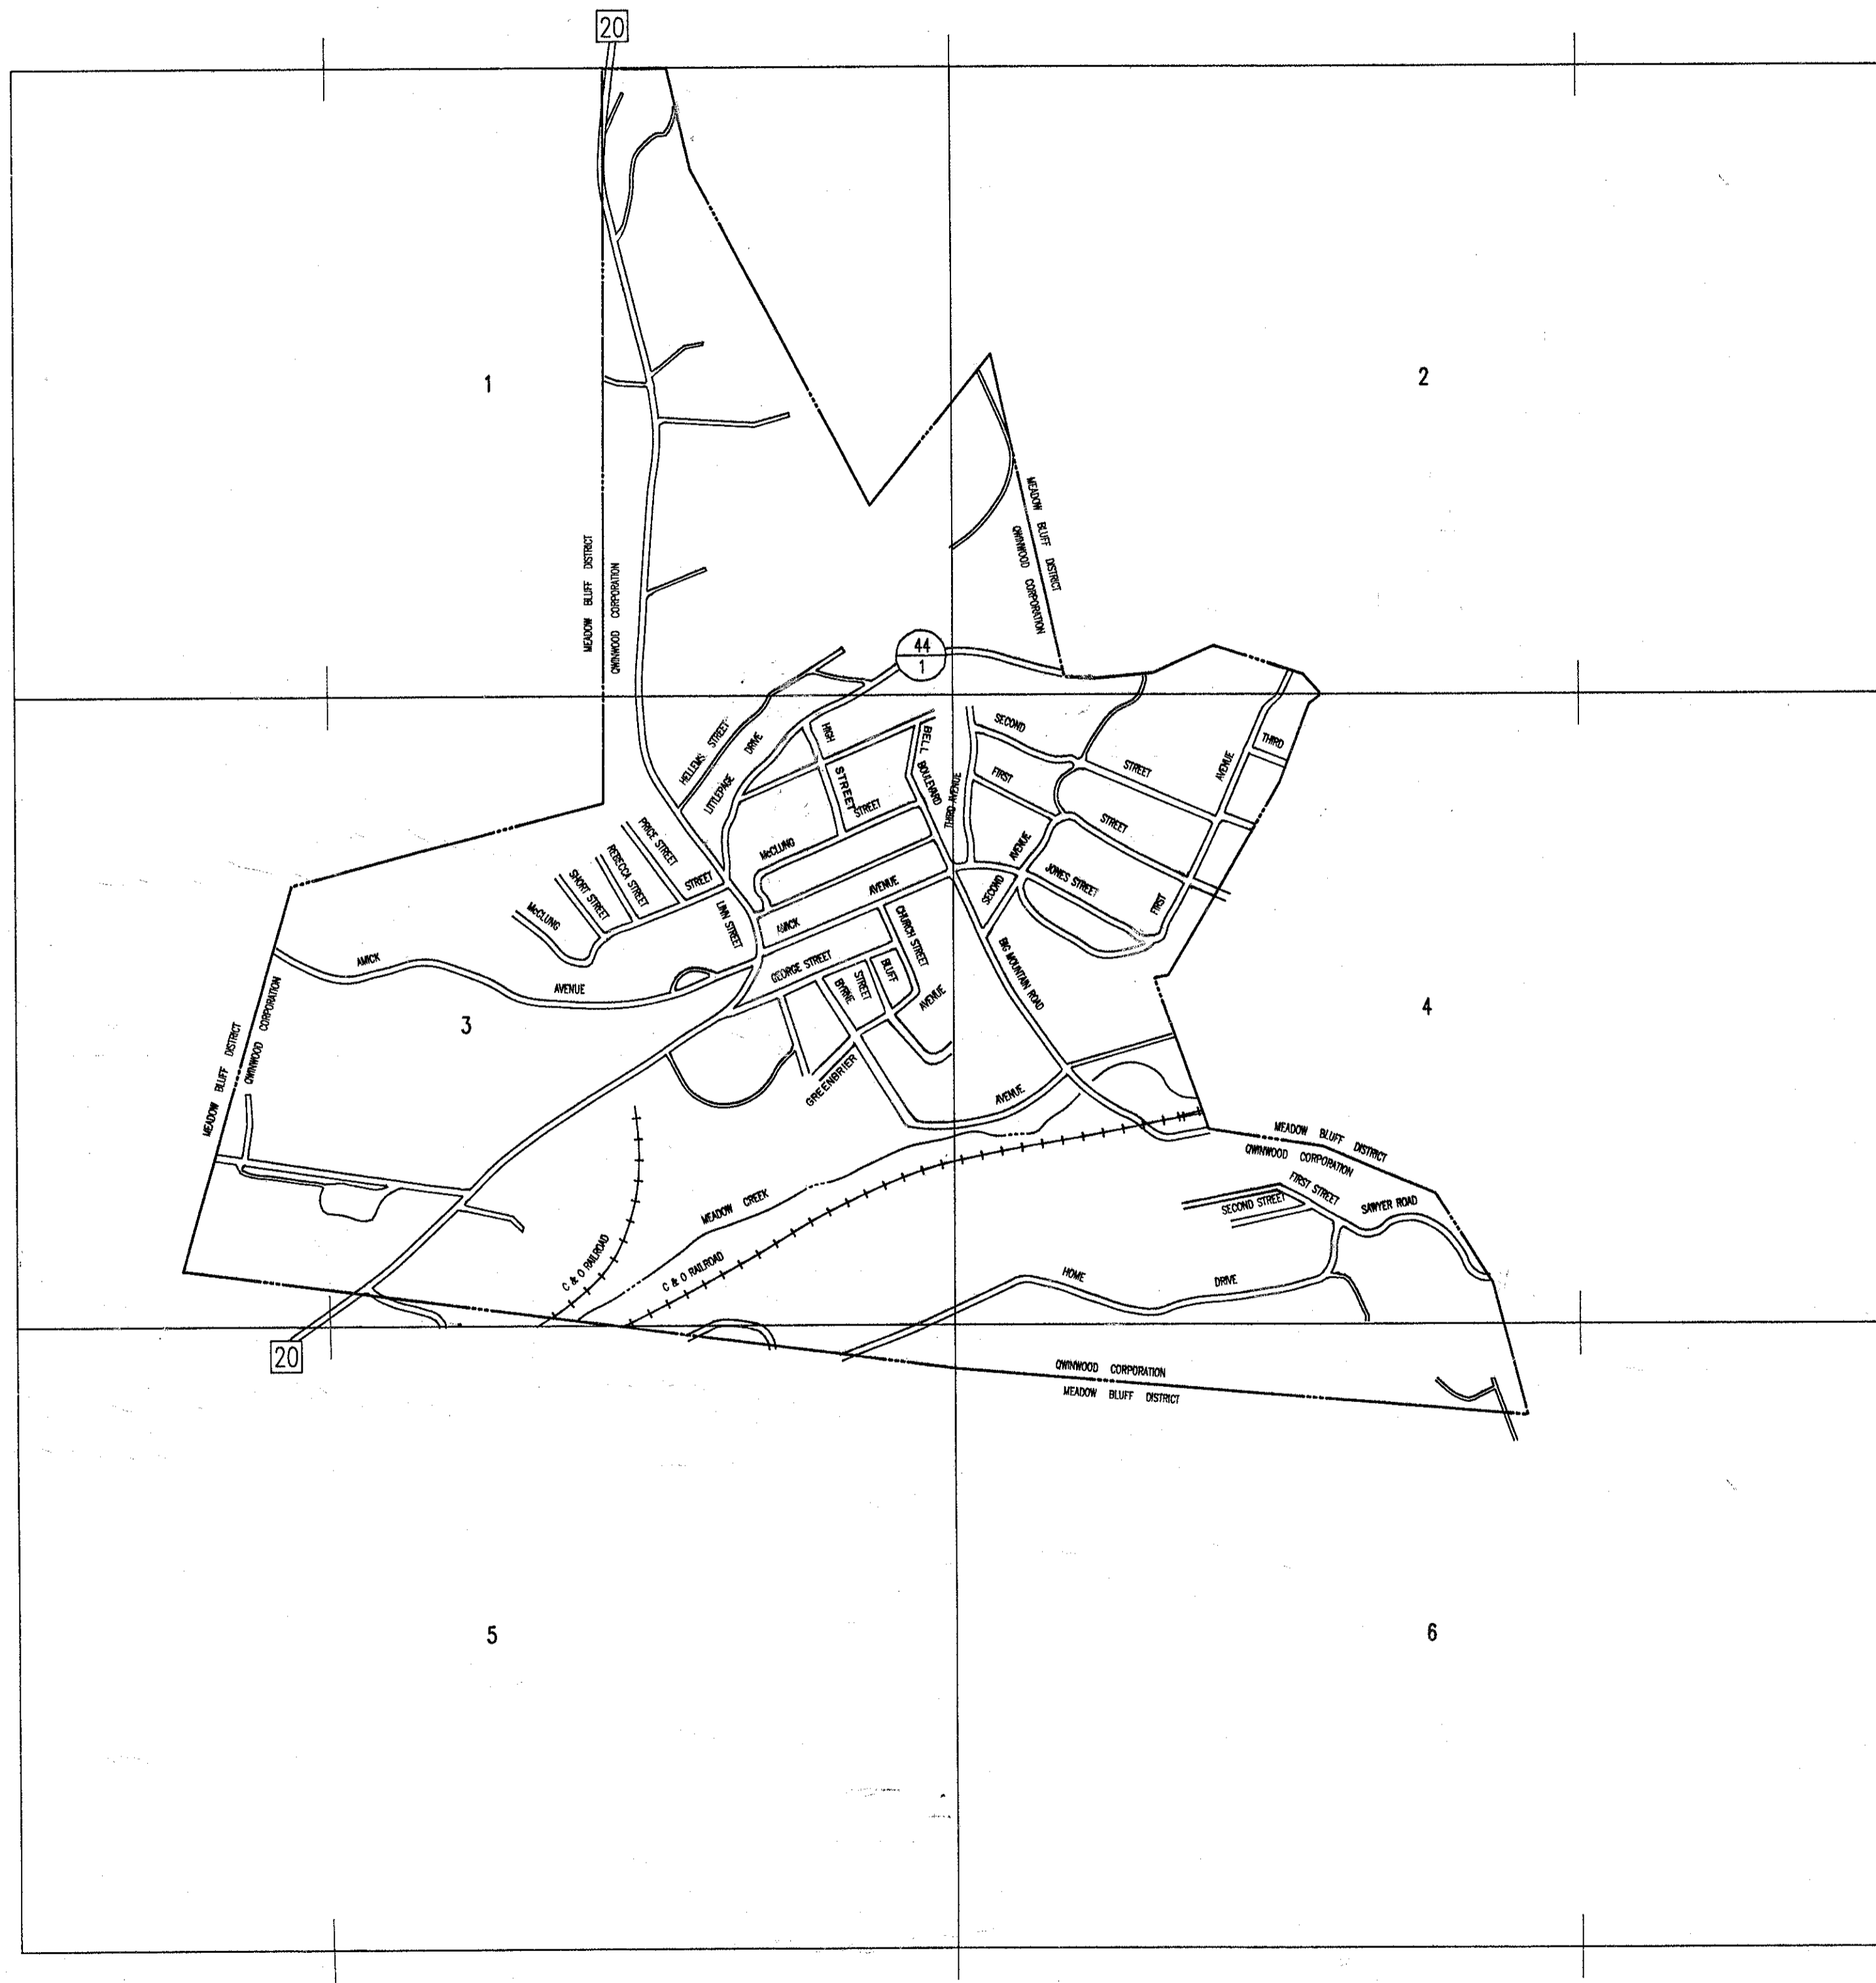

382,000
2,079,000

382,000
2,081,000


West Virginia State Tax Department
For Tax Purposes Only
Base Mapping - Prepared By
Penrice, Inc.
Oak Hill, West Virginia
Cadastral Mapping - Prepared By
Brackenrich & Associates, Inc.
Lewisburg, West Virginia

LEGEND	
Property line	—
Roadway	—
Water	—
Corporation line	—
District line	—
County line	—
State line	—
Land hook	—
Original lot line or interior tract	(15)
Deed lot number	③
Parcel or index number	○
Improvement	—
Railroad	—
Scaled dimension	s
Deed	(b)
Calculated area	(c)

RESTRICTION

All tax maps created under the provisions of reappraisal legislation are the property of the State of West Virginia and the reproduction, copying, distribution or sale of such tax maps or any copies thereof without the written permission of the Tax Commissioner is prohibited by law.

REVISIONS	

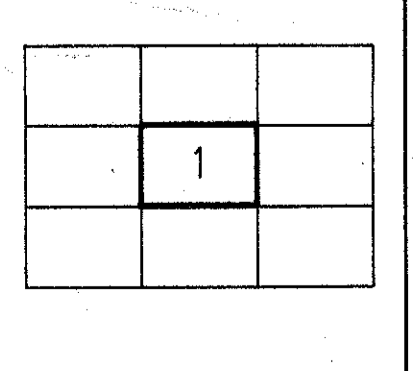

GREENBRIER COUNTY
STATE OF WEST VIRGINIA
Lewisburg, West Virginia

QUINWOOD CORPORATION
INDEX
SHEET 1 of 1
Scale: 1" = 400'