


N

W

E

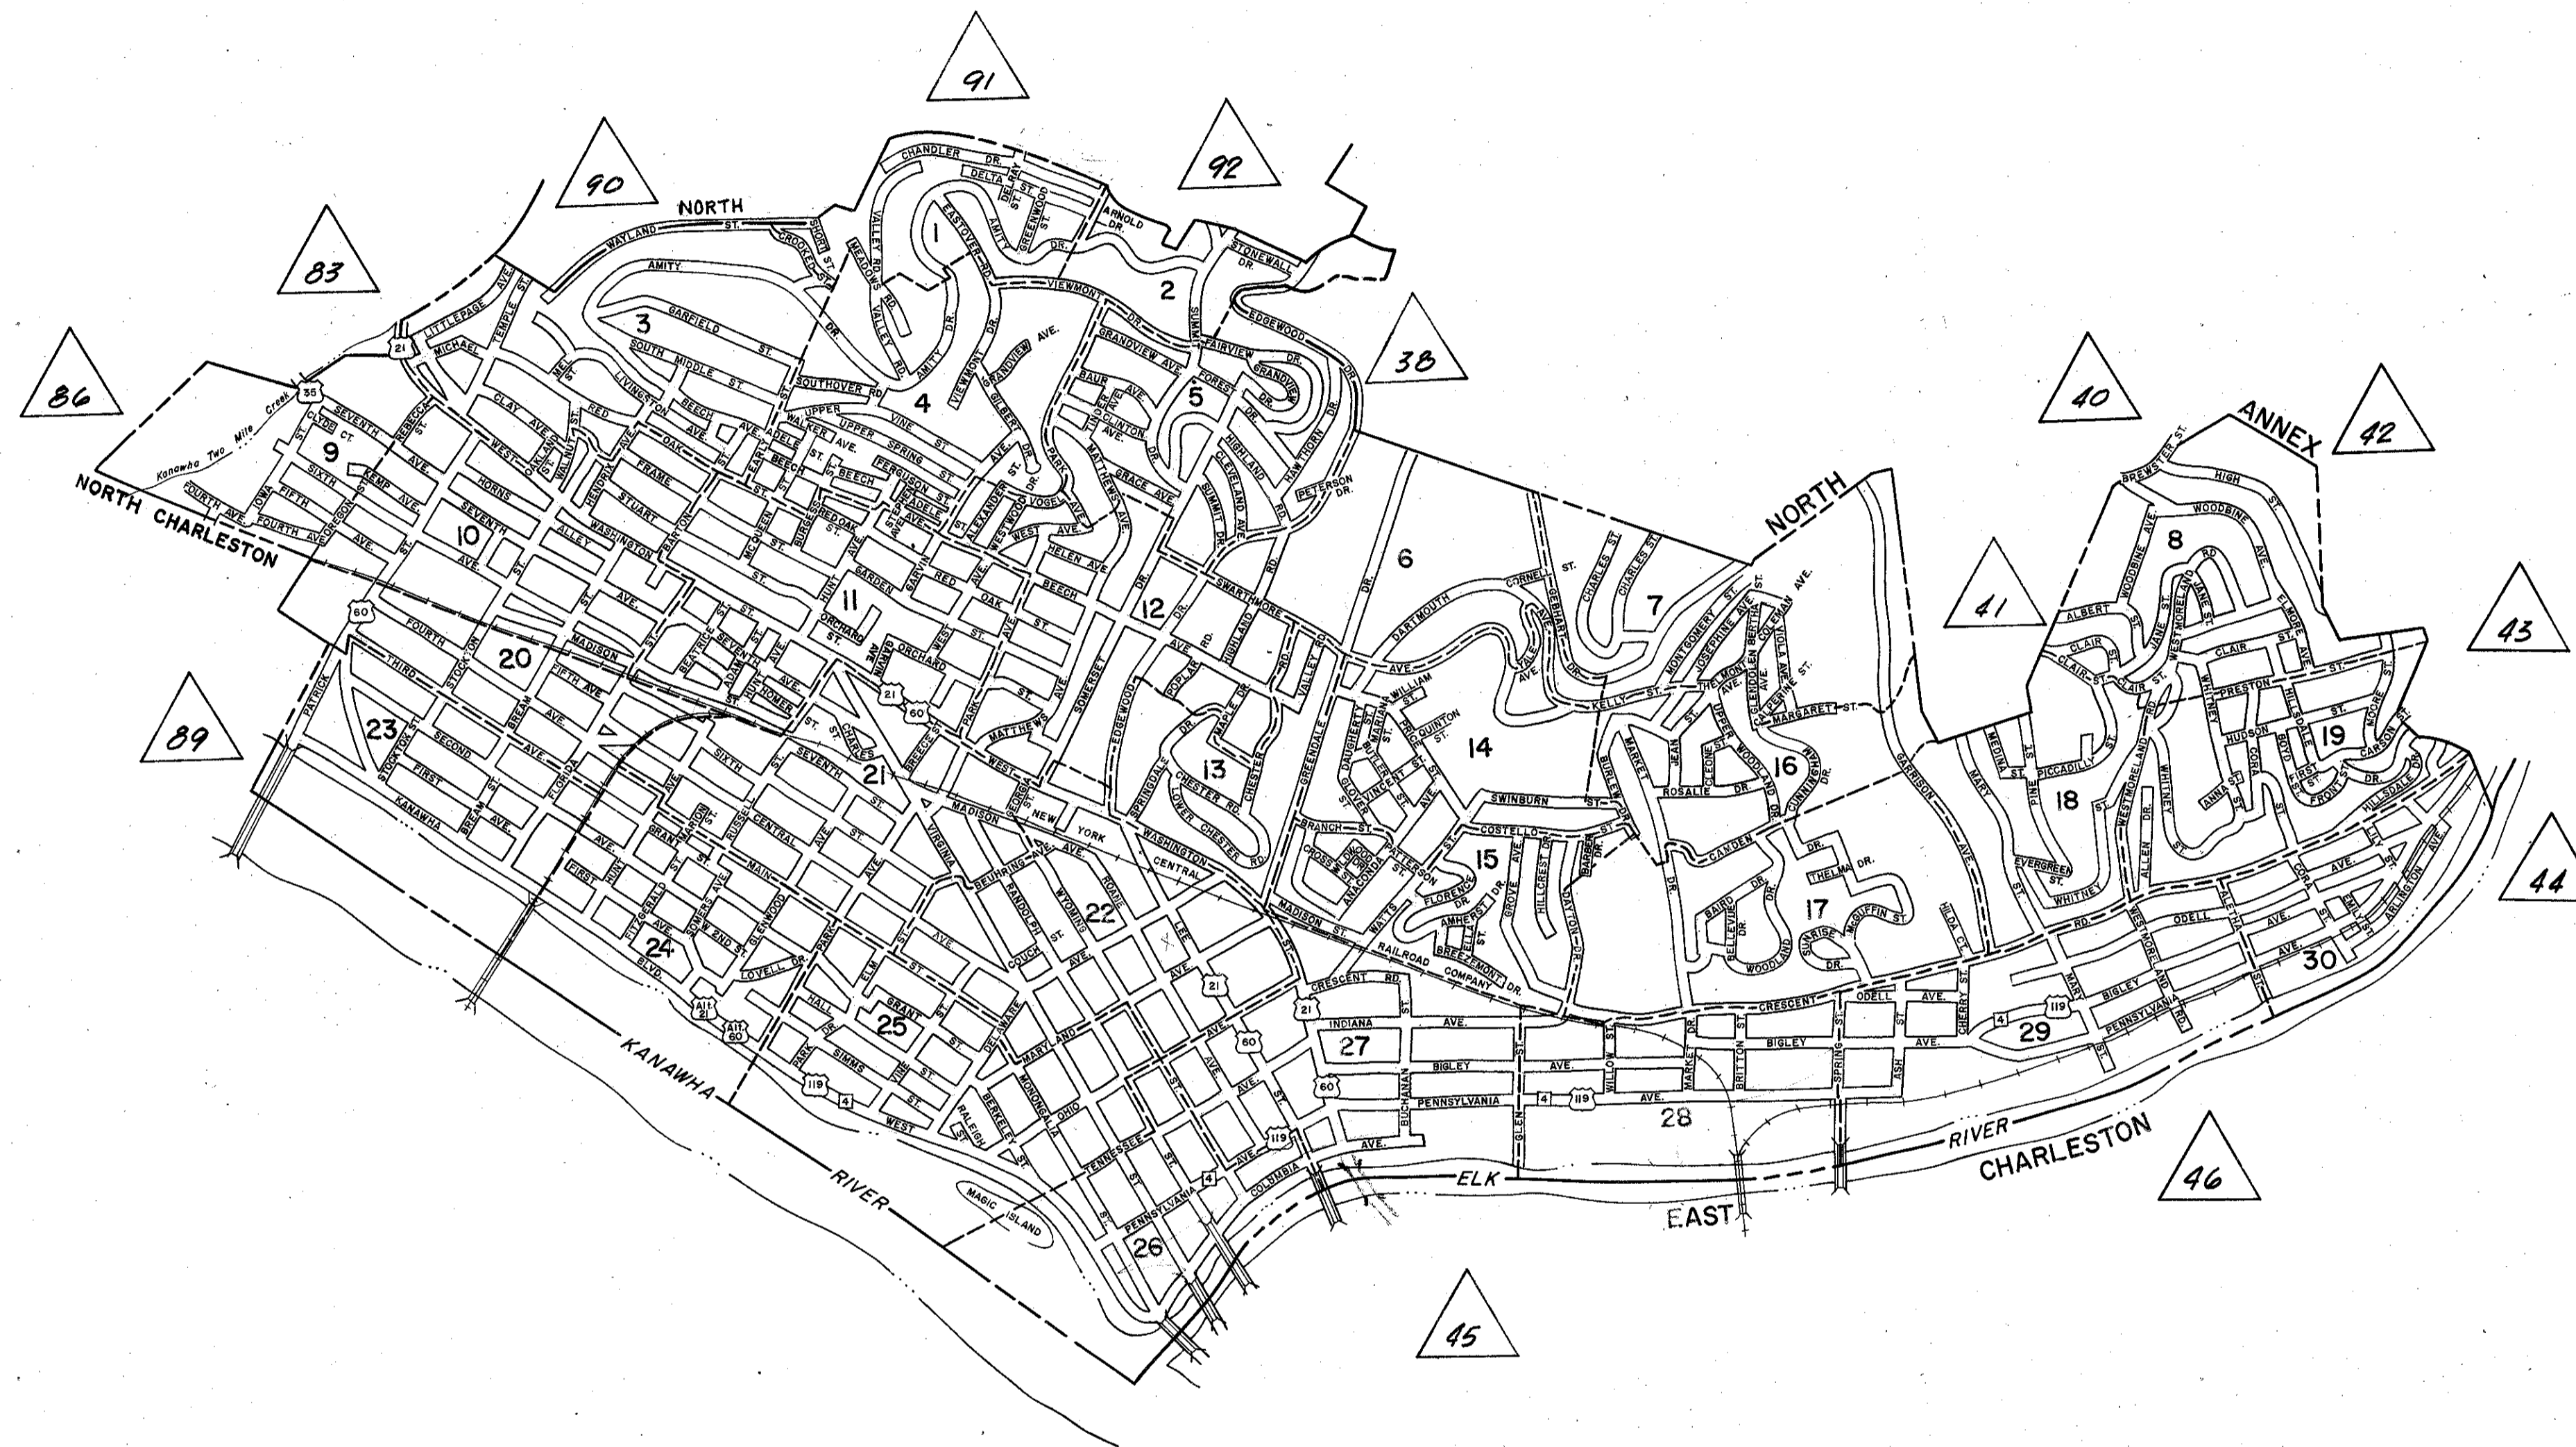

S



FOR TAX PURPOSES ONLY

**AERO SERVICE CORPORATION**  
A DIVISION OF LITTON INDUSTRIES  
210 E. COURTLAND ST., PHILADELPHIA, PA. 19120



PREPARED BY  
**AMERICAN AIR SURVEYS, INC.**  
907 PENN AVENUE, PITTSBURGH 22, PA.  
NEW YORK ATLANTA

**Legend**

Property line	Original lot line	(15)
Right of way line	Deed lot number (in parenthesis)	(99)
Edge of pavement or roadway	Parcel or index number (in circle)	(0)
Corporation line	Improvement	(S)
District line	Railroad	(22)
County line	Scaled Dimension	
Stream	Original block number	
ADJACENT DIST. MAP		

**Revisions**

1	REVISED JANUARY 1974	9	17
2	Revised 6-7-82	10	18
3	Revised 6-7-85 J.E.B	11	19
4	1-1-98 J.E.B	12	20
5		13	21
6		14	22
7		15	23
8		16	24

**KANAWHA COUNTY**  
Office of Assessor  
CHARLESTON, WEST VIRGINIA

**CITY OF CHARLESTON**  
WEST CHARLESTON  
INDEX

Photo No. \_\_\_\_\_ Scale: 1" = 1000'  
Date, Photography: April, May, 1964 Date, Map: 10-21-65