


SEE 22

SEE 22

SEE 22

22B

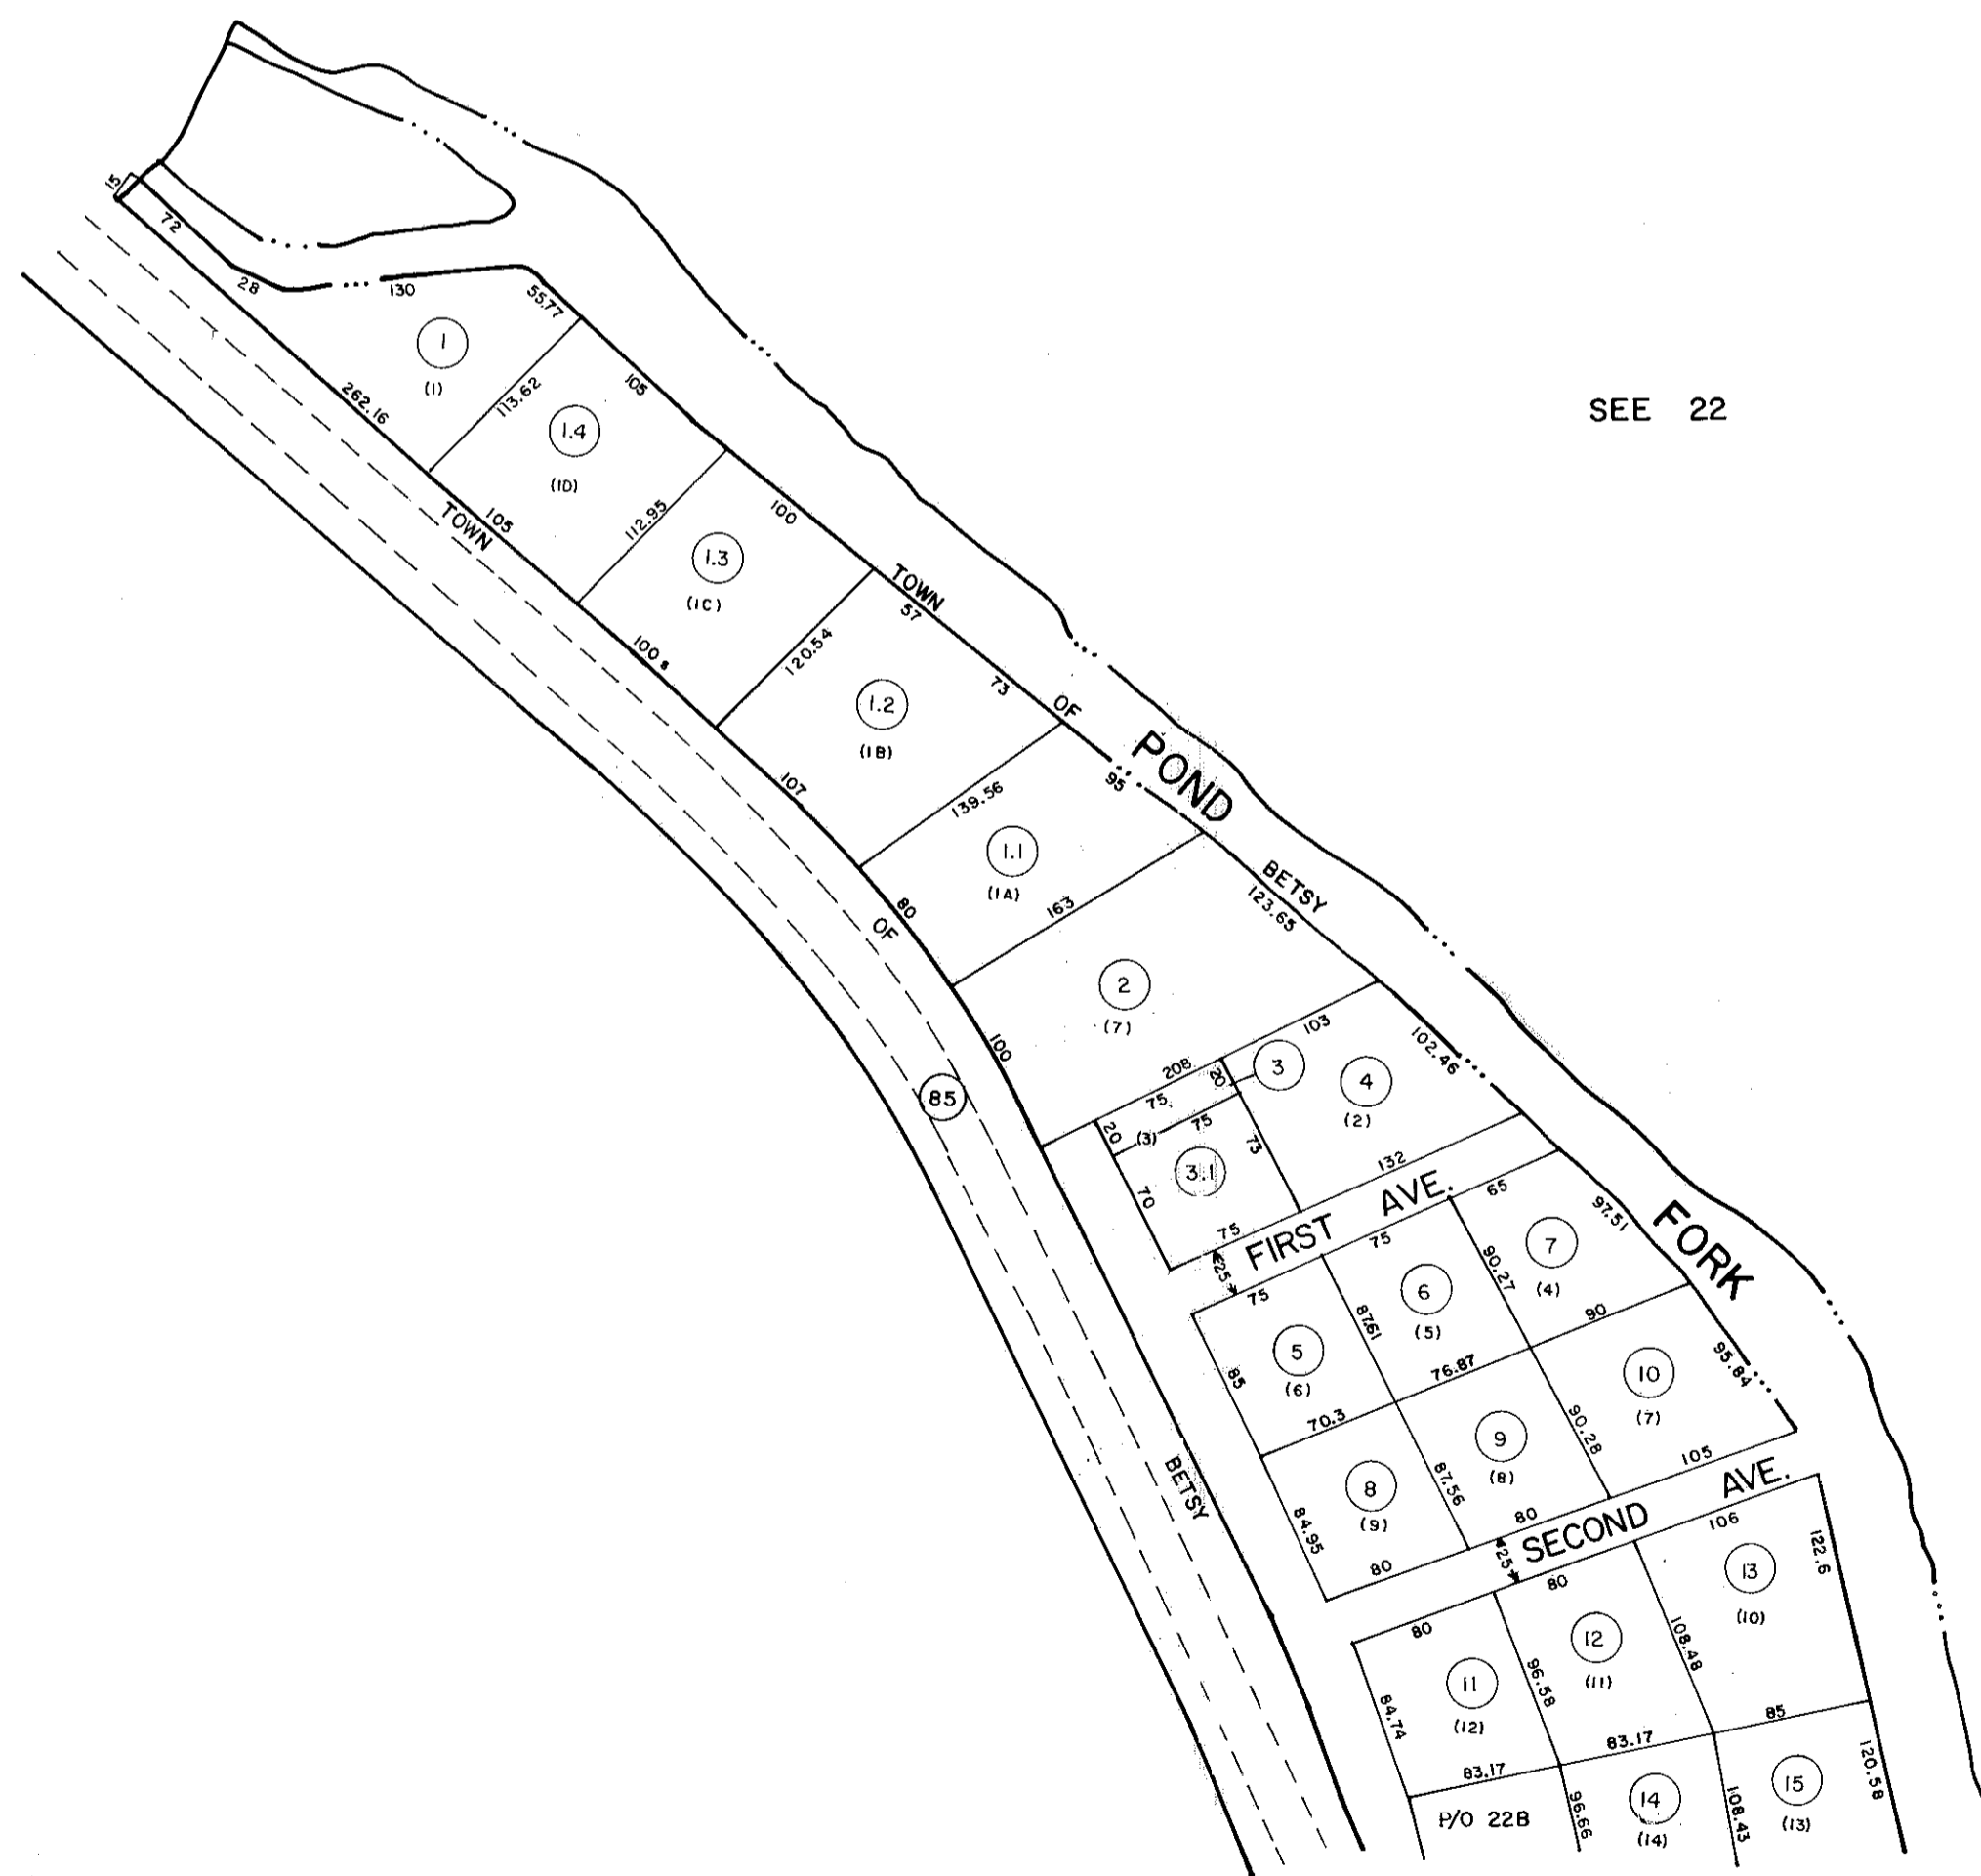

For Tax Purposes Only

Prepared by  
LOCAL GOVERNMENT RELATIONS DIV.  
STATE TAX COMMISSIONER  
CHARLESTON, W.VA.

LEGEND

Property line	— — — — —	Original lot line	- - - - - (15)
Edge of pavement or roadway	— — — — —	Deed lot number	⊙ (15)
Corporation line	— — — — —	Parcel or index number	⊙ (15)
District line	— — — — —	Improvement	•
County line	— — — — —	Railroad	— — — — —
State line	— — — — —	Scaled dimension	(S)
Land hook	— — — — —	Deed dimension	(D)
Water	~ ~ ~ ~ ~	Calculated area	(C)

REVISIONS

July 1982 new map 214184 782

RESTRICTION

All tax maps created under the provisions of reappraisal legislation are the property of the State of West Virginia and the reproduction, copying, distribution or sale of such tax maps or any copies thereof without the written permission of the State Tax Commissioner is prohibited by law.

KEY MAP

BOONE COUNTY - WEST VIRGINIA

Office of Assessor

CROOK DISTRICT

22A

Date, Aerial Photography: 4-25-62  
Photo No: 57-1486 & 1487

Date, Map: 4-23-63  
Scale: 1" = 100'