


38A

SEE 39  
1" = 400'

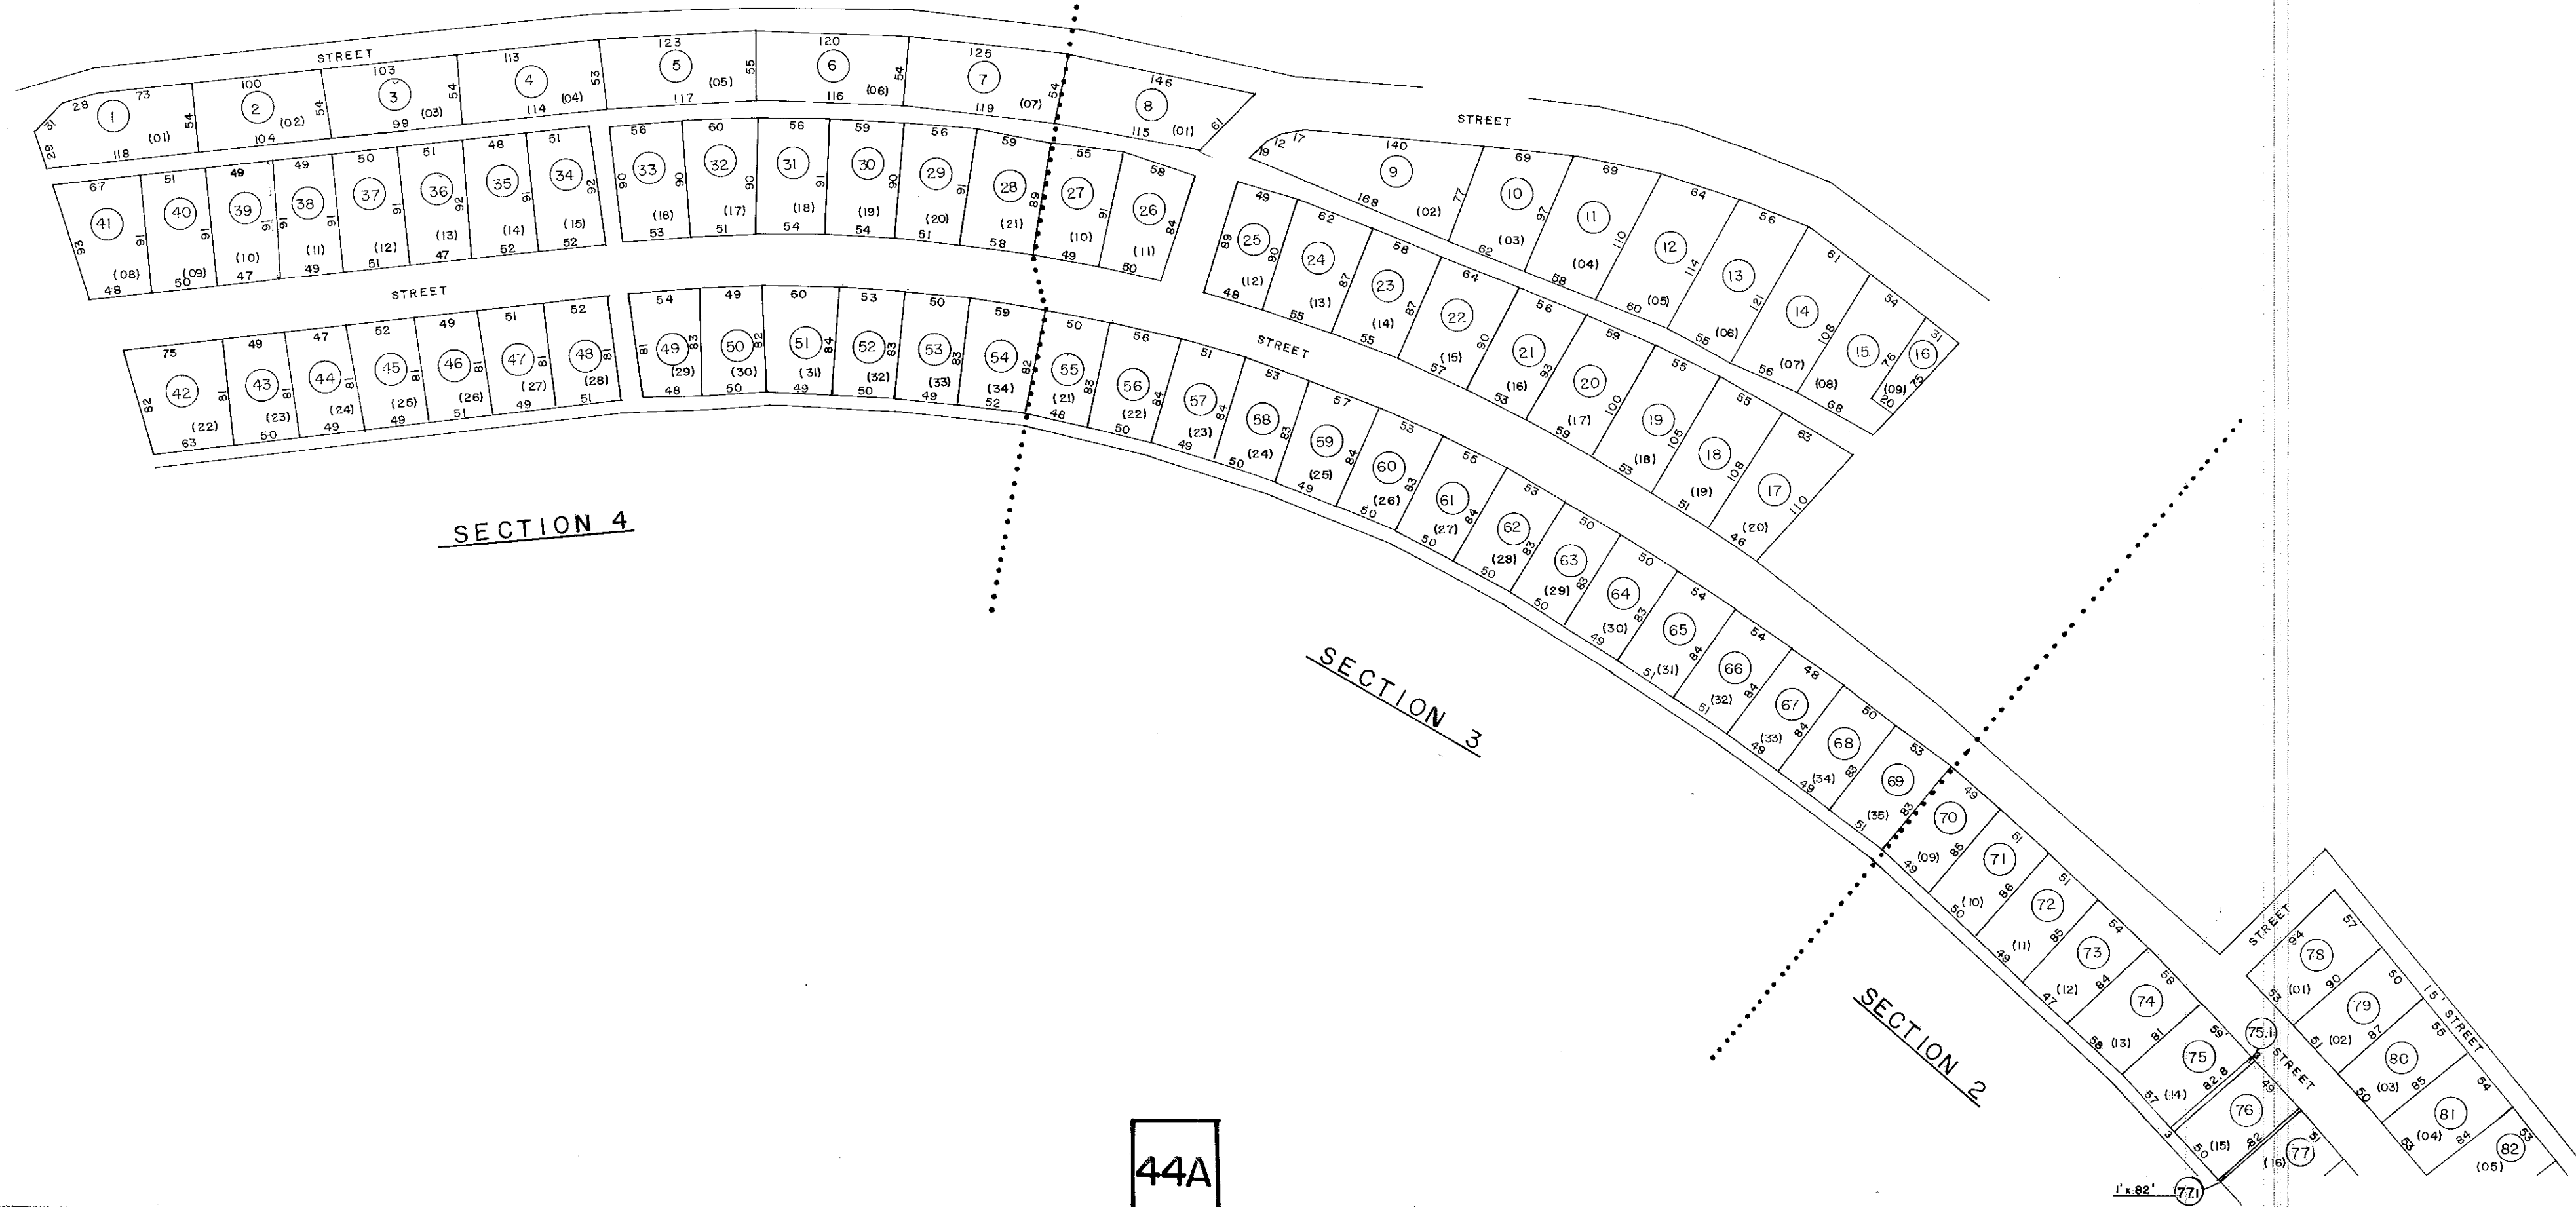

44A

For Tax Purposes Only  
 PREPARED BY:  
**BRACKENRICH & ASSOCIATES, INC.**  
 CONSULTING ENGINEERS & SURVEYORS  
 LEWISBURG — SUTTON, WV

LEGEND	
Property line	—
Edge of pavement or roadway	—
Corporation line	—
District line	—
County line	—
Original lot line	—
Dead lot number	(15)
Parcel or index number	99
Improvement	o
Railroad	—+—

REVISIONS	
1	10 JULY 1, 1983 C.P.
2	Revised to 7-1-83
3	Revised to 7-1-83
4	
5	
6	
7	
8	

**RESTRICTION**

All tax maps created under the provisions of reappraisal legislation are the property of the State of West Virginia and the reproduction, copying, distribution or sale of such tax maps or any copies thereof without the written permission of the State Tax Commissioner is prohibited by law.

KEY MAP	
38	39
38	39A
43	44A

**BOONE COUNTY — WEST VIRGINIA**

Office of Assessor

**CROOK DISTRICT**  
 City — Town — District

Map No: **39A**

Date, Aerial Photography: \_\_\_\_\_ Date, Map: 10-05-83  
 Photo No: \_\_\_\_\_ Scale: 1" = 100'