


48

53

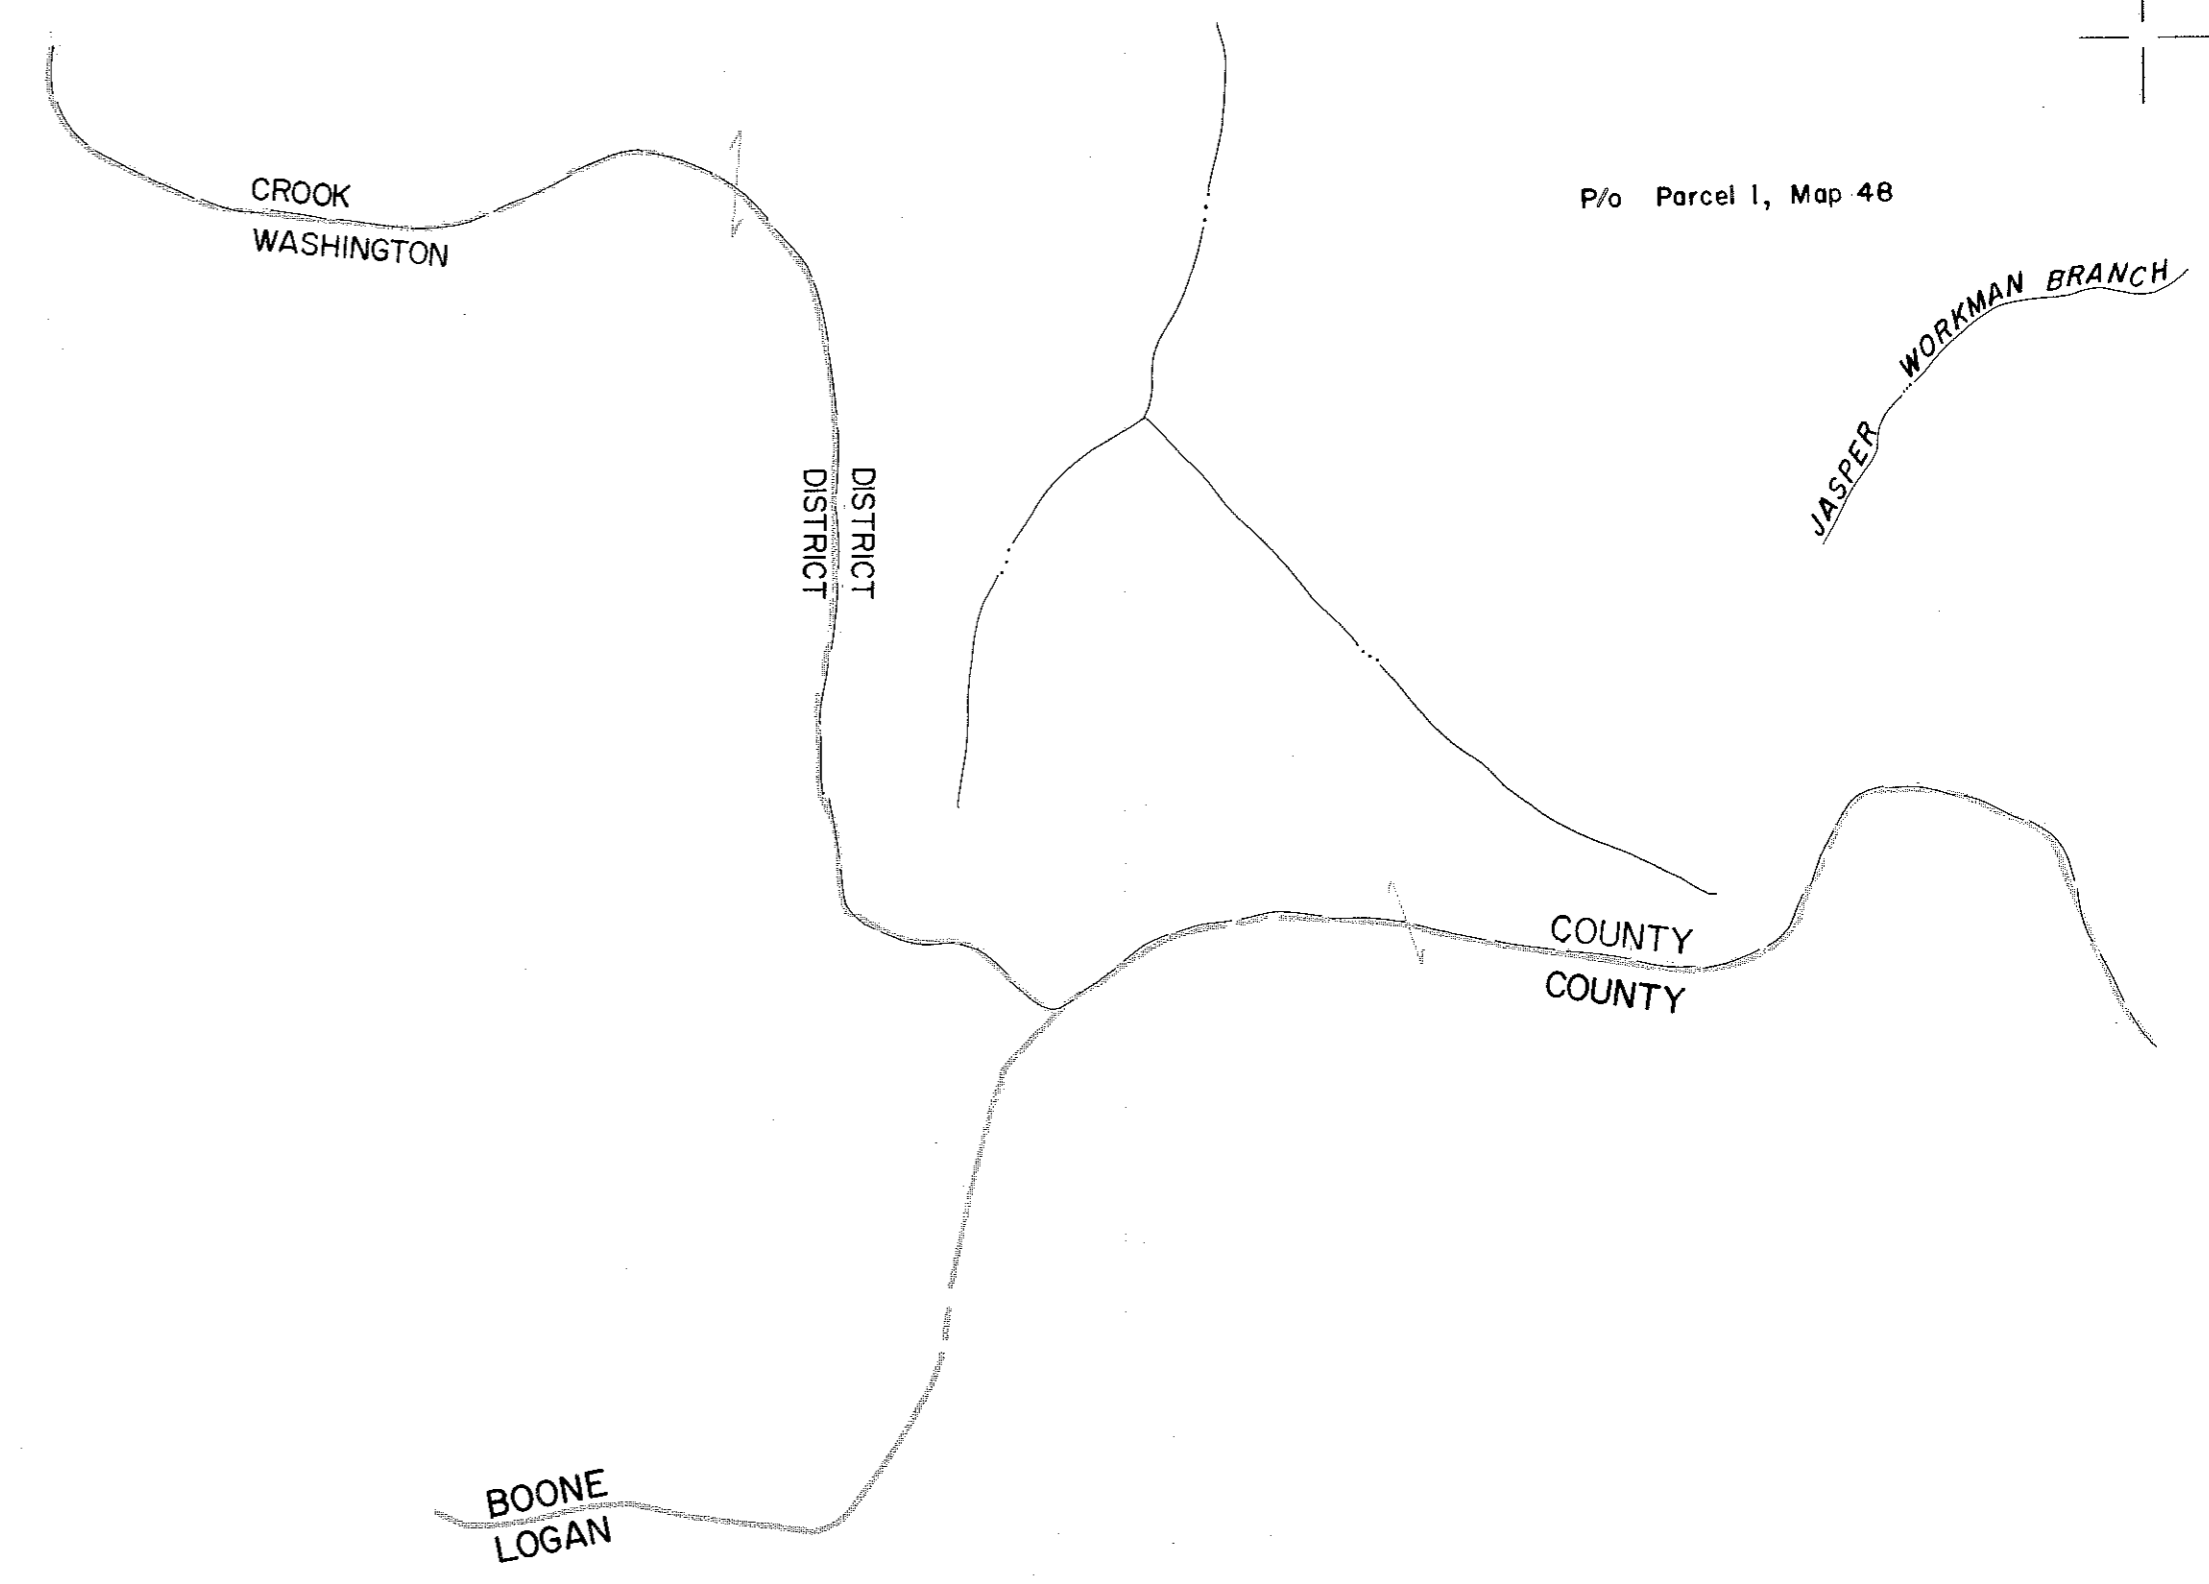

FOR TAX PURPOSES ONLY

PREPARED BY
AERO SERVICE CORPORATION
210 E. COURTLAND STREET PHILADELPHIA, PENNA.

Legend

Property line	-----	Original lot line
Edge of pavement or roadway	=====	Deed lot number in parenthesis (15)	
Corporation line	-----	Parcel or index number in circle	⊙
District line	-----	Improvement	○
County line	-----	Railroad	+++++

Revisions

1	To JULY 1, 1983 C.P.	9		17	
2		10		18	
3		11		19	
4		12		20	
5		13		21	
6		14		22	
7		15		23	
8		16		24	

BOONE COUNTY — WEST VIRGINIA
Office of Assessor

CROOK DISTRICT
City — Town — District:

Map No: **52**

Date, Aerial Photography: 4-25-62 Date, Map: 1-9-64
26-398 & 399, 27-383 & 384
Photo No: 26-397 & 398, 27-384 & 385 Scale: 1" = 400'