


42

Part of Parcel 1 Map 41

46

631.31 Ac. (C)

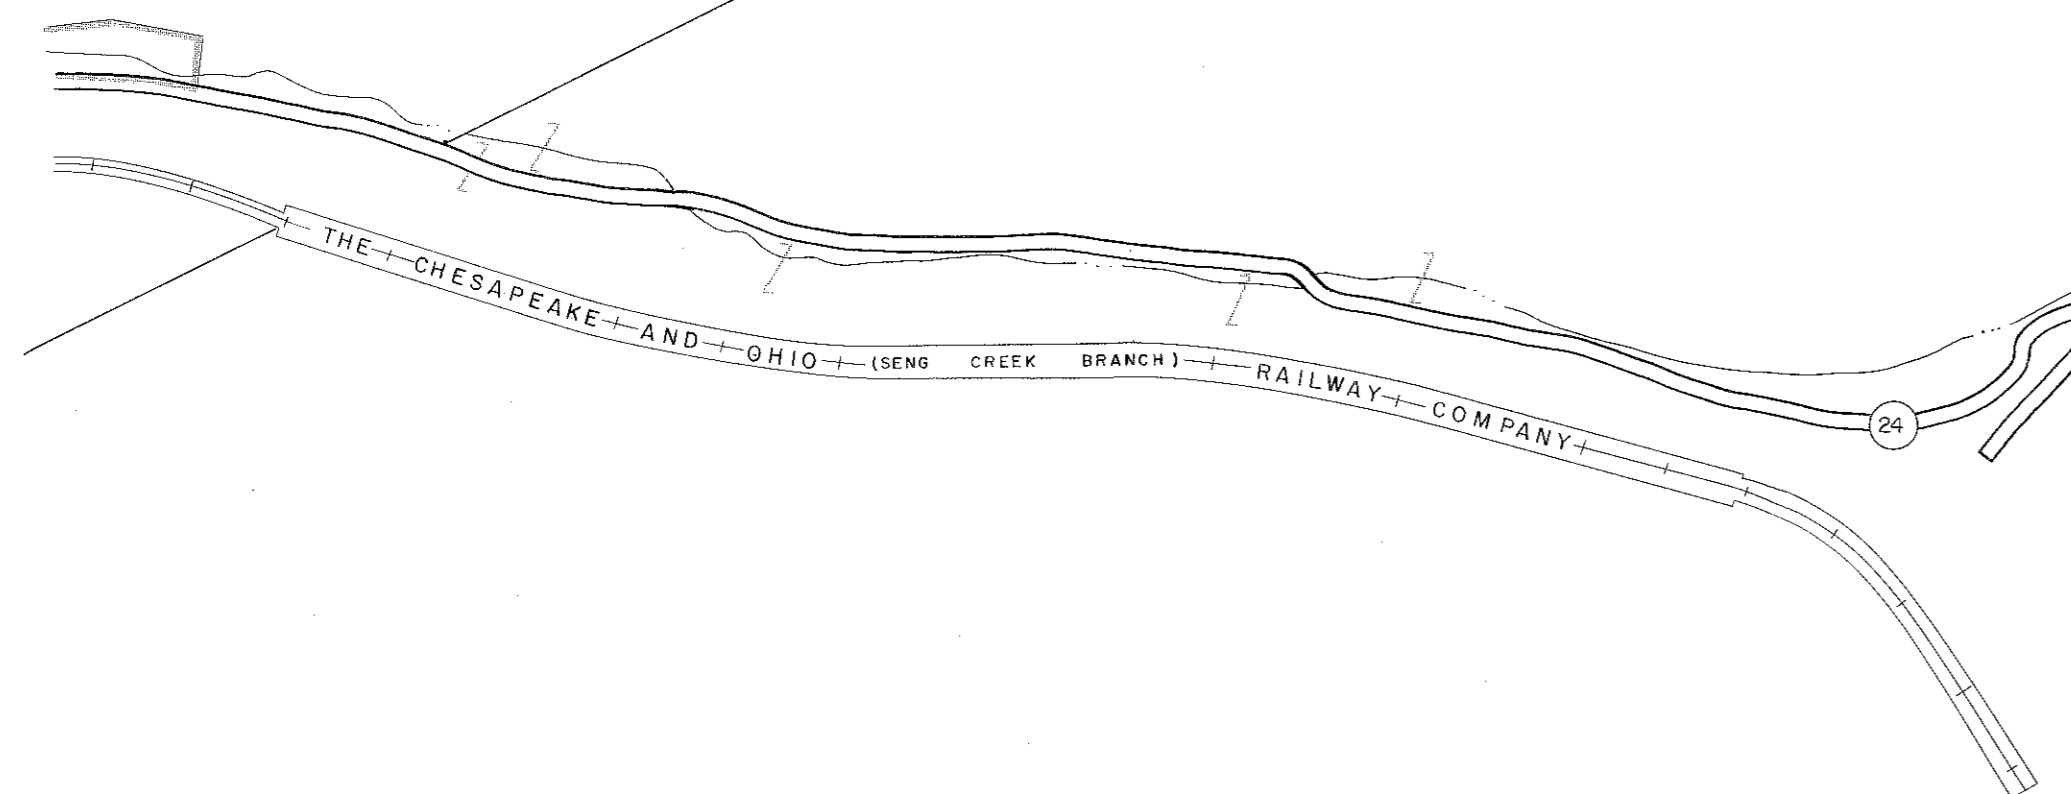

Part of Parcel 2 Map 51

51

KANAWHA
SHERMAN

DISTRICT
DISTRICT

FOR TAX PURPOSES ONLY

PREPARED BY
AERO SERVICE CORPORATION
210 E. COURTLAND STREET PHILADELPHIA, PENNA.

Legend

Property line	—	Original lot line
Edge of pavement or roadway	—	Deed lot number in parenthesis	(15)
Corporation line	—	Parcel or index number in circle	⊙
District line	—	Improvement	○
County line	—	Railroad	—+—+—+—

Revisions

1	REV. TO 7-1-63	NCS	9	17
2	Revised to 9-1-68	RLB	10	18
3			11	19
4			12	20
5			13	21
6			14	22
7			15	23
8			16	24

BOONE COUNTY — WEST VIRGINIA
Office of Assessor

SHERMAN DISTRICT

City — Town — District:

47

Map No.:
Date, Aerial Photography: 4-24-6 Date, Map: 5-21-64
Photo No.: 31-267 & 268 Scale: 1" = 400'