


19

27

33

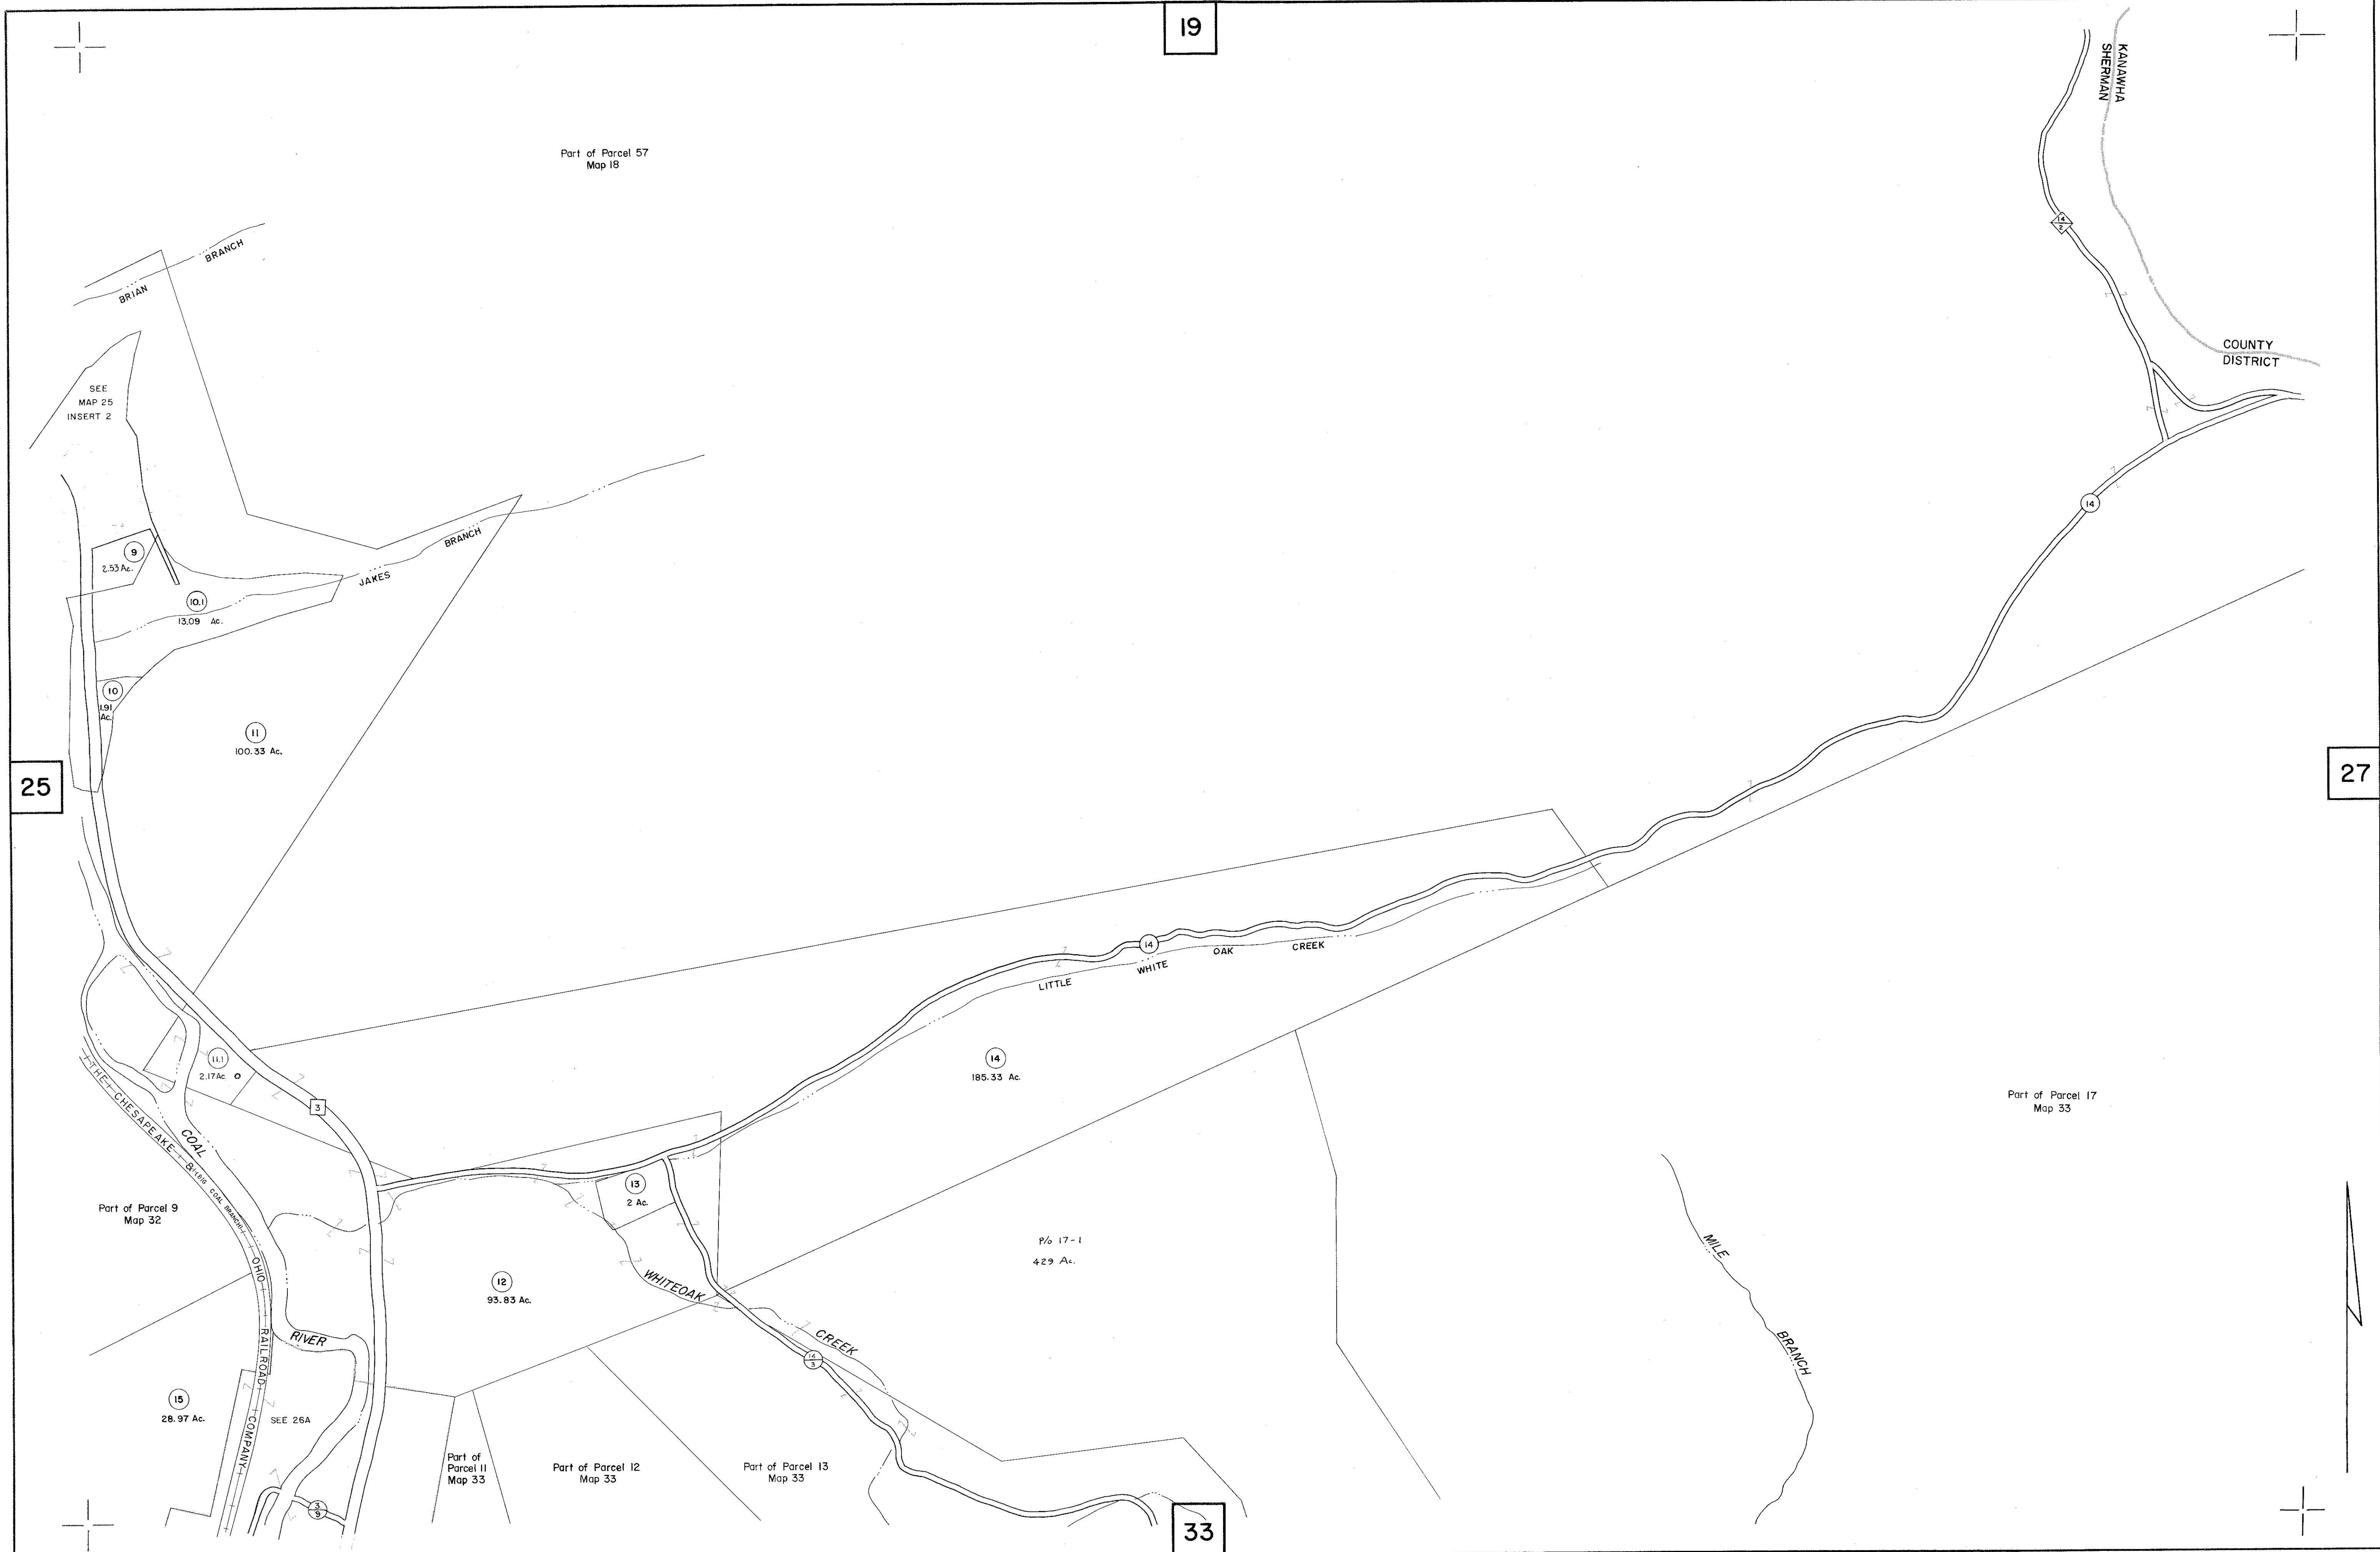

FOR TAX PURPOSES ONLY

PREPARED BY
AERO SERVICE CORPORATION
 210 E. COURTLAND STREET PHILADELPHIA, PENNA.

Legend

Property line	—	Original lot line	—
Edge of pavement or roadway	—	Deed lot number in parenthesis	(15)
Corporation line	—	Parcel or index number in circle	⊙
District line	—	Improvement	○
County line	—	Railroad	++++

Revisions

1	5-8-72	JHP	9	17
2	9-26-74	GUNNOB	B.S.	18
3	Revised to 7-1-83	JHP	11	19
4	Revised to 7-1-83	REB	12	20
5	O.G.I.S. 11-1-93	J.E.B.	13	21
6			14	22
7			15	23
8			16	24

BOONE COUNTY — WEST VIRGINIA
 Office of Assessor

SHERMAN DISTRICT

City — Town — District:
 Map No: **26**
 Date, Aerial Photography: 4-24-62 Date, Map: 5-18-64
 29-308 & 309, 30-293 & 294,
 Photo No: 29-309 & 310, 30-292 & 293 Scale: 1" = 400'