


29

37

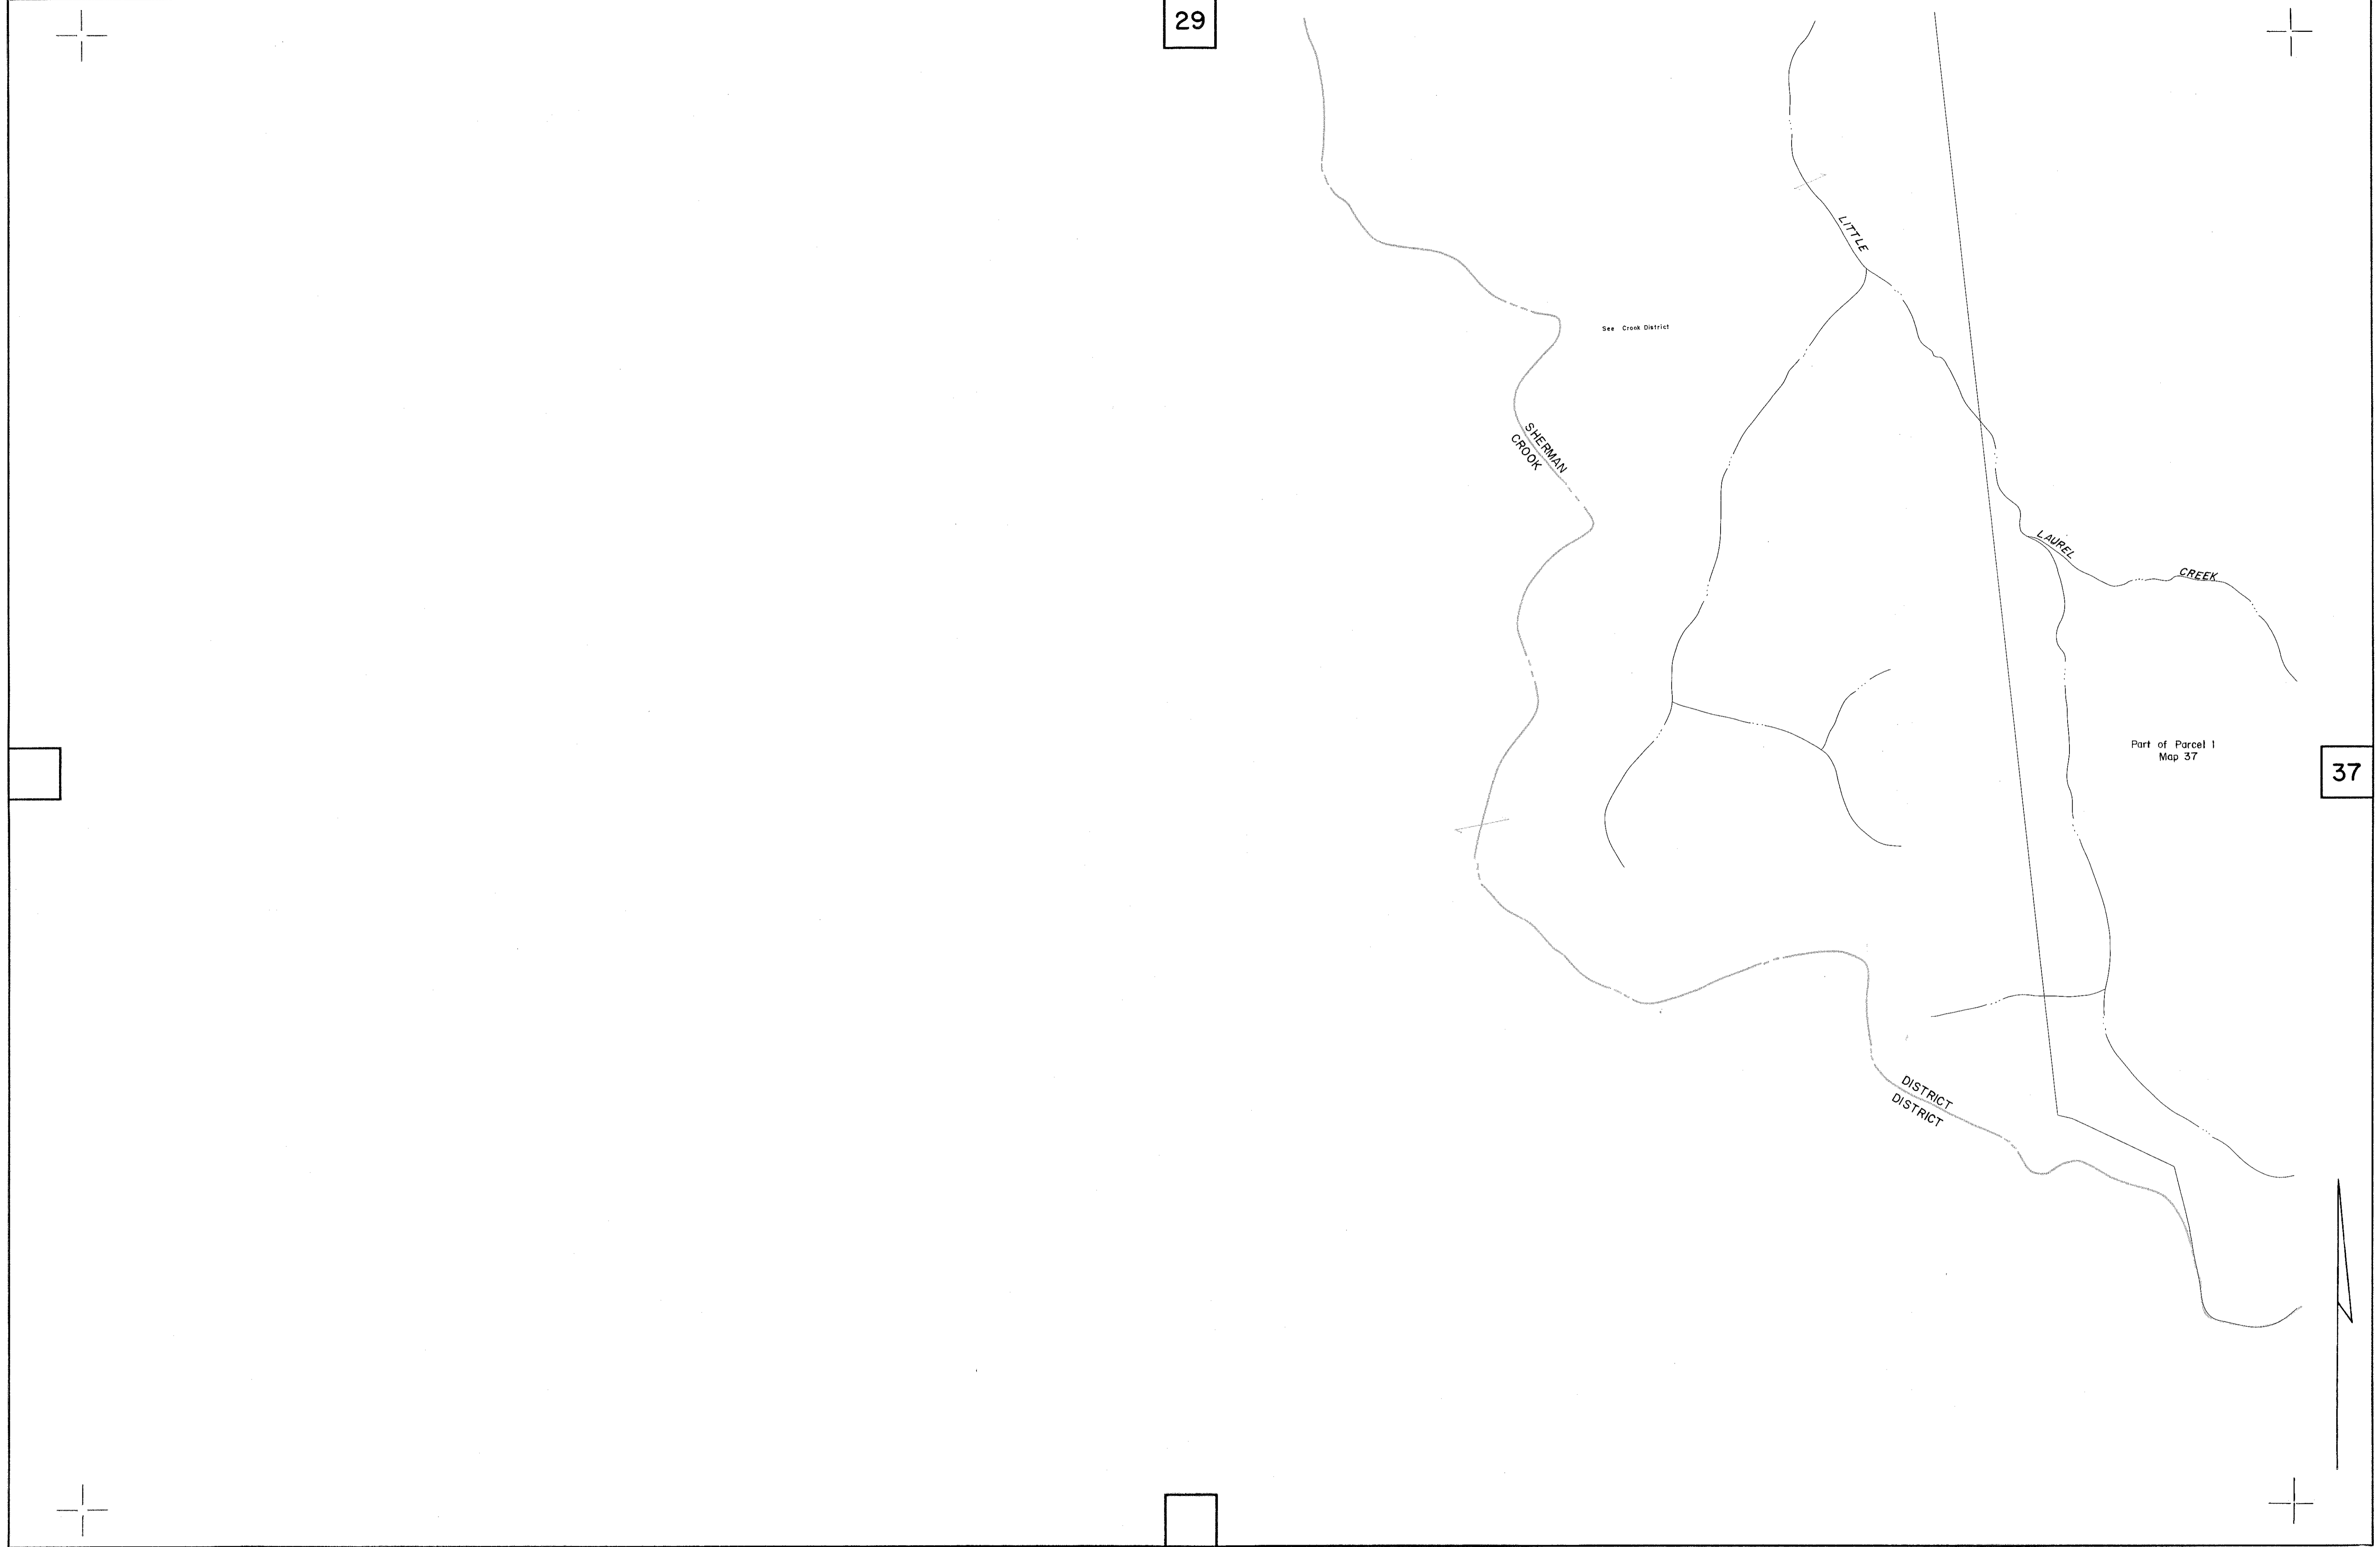

FOR TAX PURPOSES ONLY

PREPARED BY
AERO SERVICE CORPORATION
 210 E. COURTLAND STREET PHILADELPHIA, PENNA.

Legend

Property line	—————	Original lot line
Edge of pavement or roadway	-----	Deed lot number in parenthesis	(15)
Corporation line	Parcel or index number in circle	⊙
District line	-----	Improvement	○
County line	-----	Railroad	+++++

Revisions

1	Revised to 7-1-58	JH	9	17
2			10	18
3			11	19
4			12	20
5			13	21
6			14	22
7			15	23
8			16	24

BOONE COUNTY — WEST VIRGINIA
 Office of Assessor

SHERMAN DISTRICT

City — Town — District:

36

Map No: _____
 Date, Aerial Photography: 4-24-62 Date, Map: 4-23-64
 Photo No: 25-437 & 438, 26-408 & 409 Scale: 1" = 400'
25-438 & 439, 26-407 & 408