

41


47

45

Part of Parcel 1 Map 41

Part of Parcel 2 Map 51

51

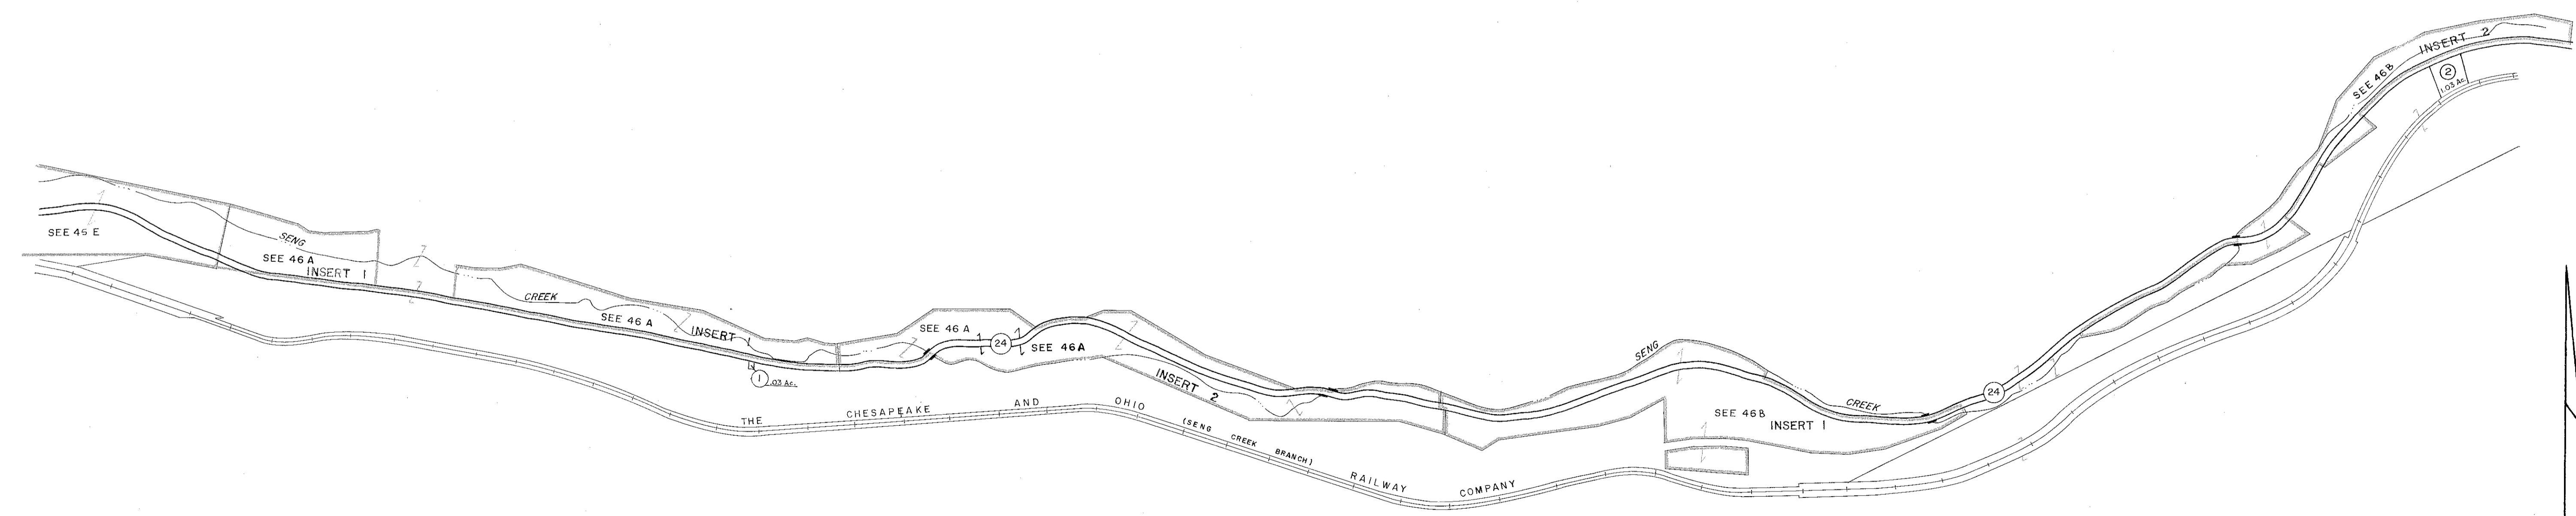

FOR TAX PURPOSES ONLY

PREPARED BY
AERO SERVICE CORPORATION
 210 E. COURTLAND STREET PHILADELPHIA, PENNA.

Legend

| | | | |
|-----------------------------|---|----------------------------------|-------|
| Property line | — | Original lot line | |
| Edge of pavement or roadway | — | Deed lot number in parenthesis | (15) |
| Corporation line | — | Parcel or index number in circle | ⊙ |
| District line | — | Improvement | ○ |
| County line | — | Railroad | ++++ |

Revisions

| | | | | |
|---|-----------------|-------|----|----|
| 1 | REV TO 7-1-83 | NCS | 9 | 17 |
| 2 | OGIS 11-25-91 | JEB | 10 | 18 |
| 3 | O.G.I.S 11-1-93 | J.E.B | 11 | 19 |
| 4 | | | 12 | 20 |
| 5 | | | 13 | 21 |
| 6 | | | 14 | 22 |
| 7 | | | 15 | 23 |
| 8 | | | 16 | 24 |

BOONE COUNTY — WEST VIRGINIA
 Office of Assessor

SHERMAN DISTRICT
 City — Town — District:
 Map No: **46**
 Date, Aerial Photography: 4-24-62 Date, Map: 5-20-64
 Photo No: 30-290 & 291, 31-266 & 267
 Scale: 1" = 400'