
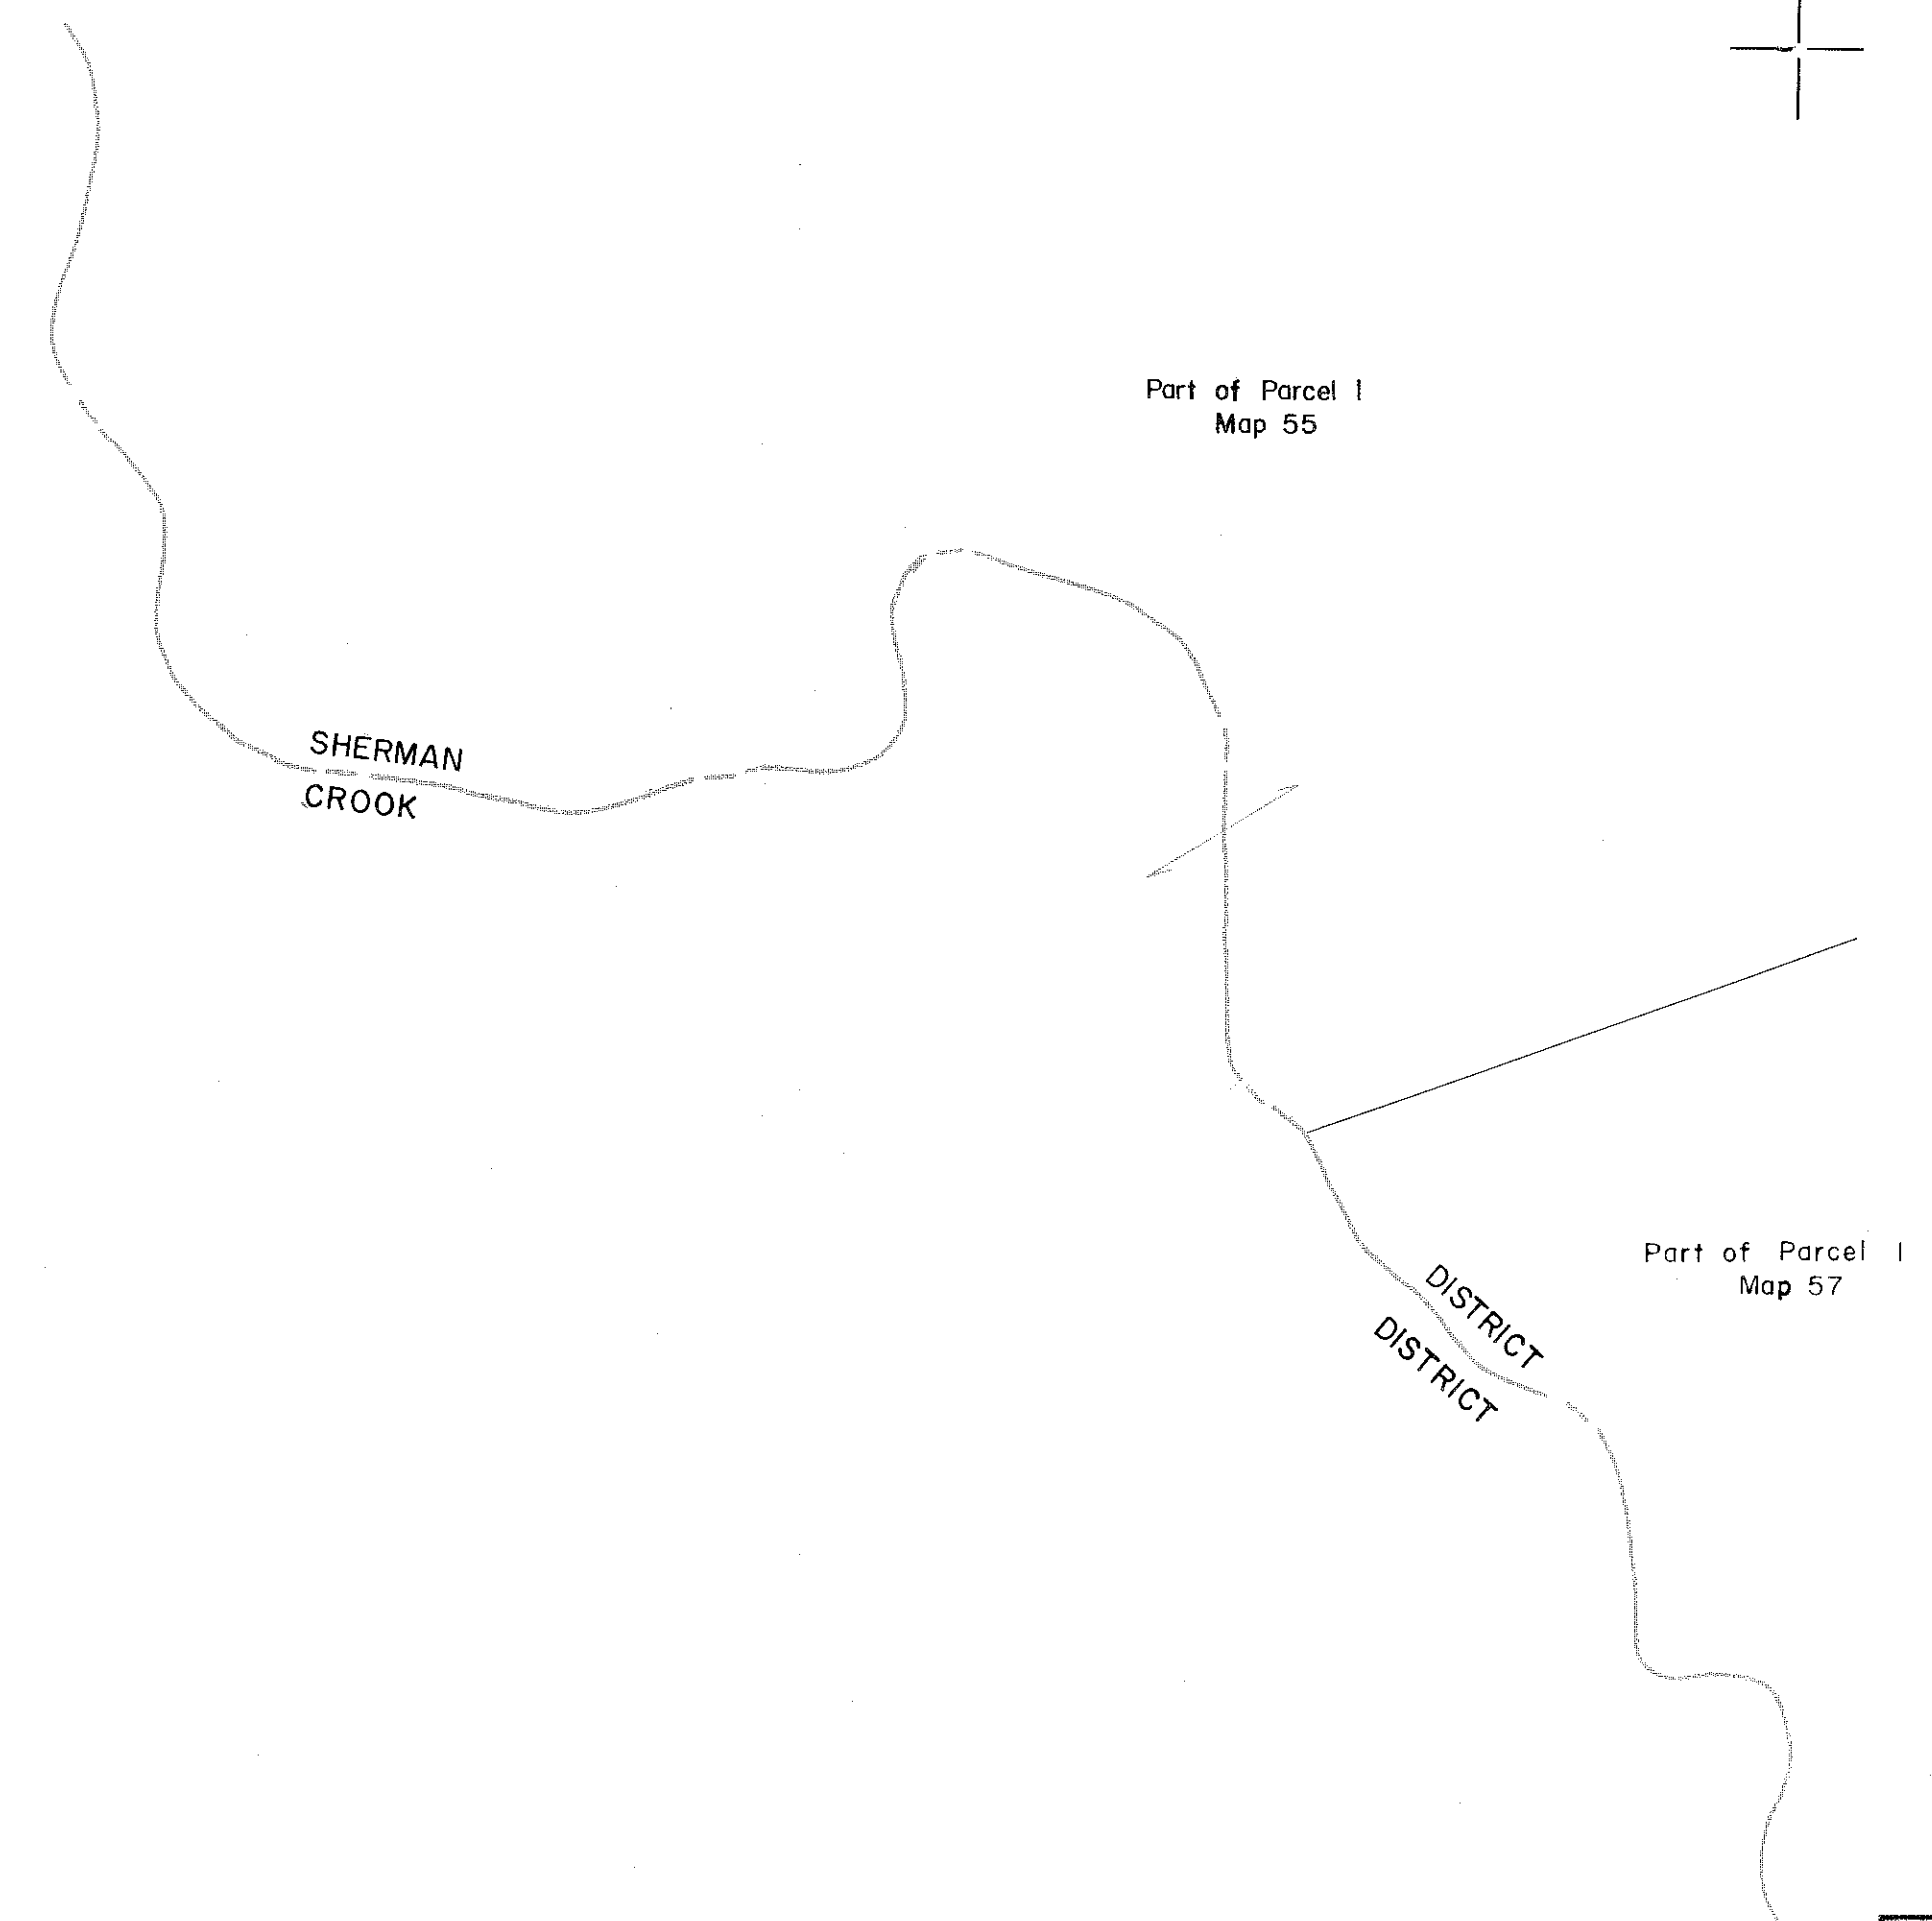


54

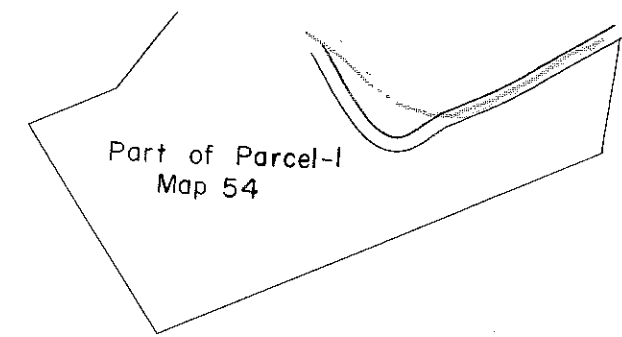

57

FOR TAX PURPOSES ONLY

PREPARED BY
AERO SERVICE CORPORATION
210 E. COURTLAND STREET PHILADELPHIA, PENNA.

Legend

Property line	-----	Original lot line
Edge of pavement or roadway	-----	Deed lot number in parenthesis	(15)
Corporation line	-----	Parcel or index number in circle	⊙
District line	-----	Improvement	○
County line	-----	Railroad	++++

Revisions

1	REV. TO 7-1-63	NCS	9	17
2			10	18
3			11	19
4			12	20
5			13	21
6			14	22
7			15	23
8			16	24

BOONE COUNTY — WEST VIRGINIA
Office of Assessor

SHERMAN DISTRICT
City — Town — District:

56

Map No: _____
Date, Aerial Photography: 4-24-62 Date, Map: 5-20-64
28-343 & 344, 29-314 & 315
Photo No: 28-342 & 343, 29-315 & 316 Scale: 1" = 400'