


SEE 74

7

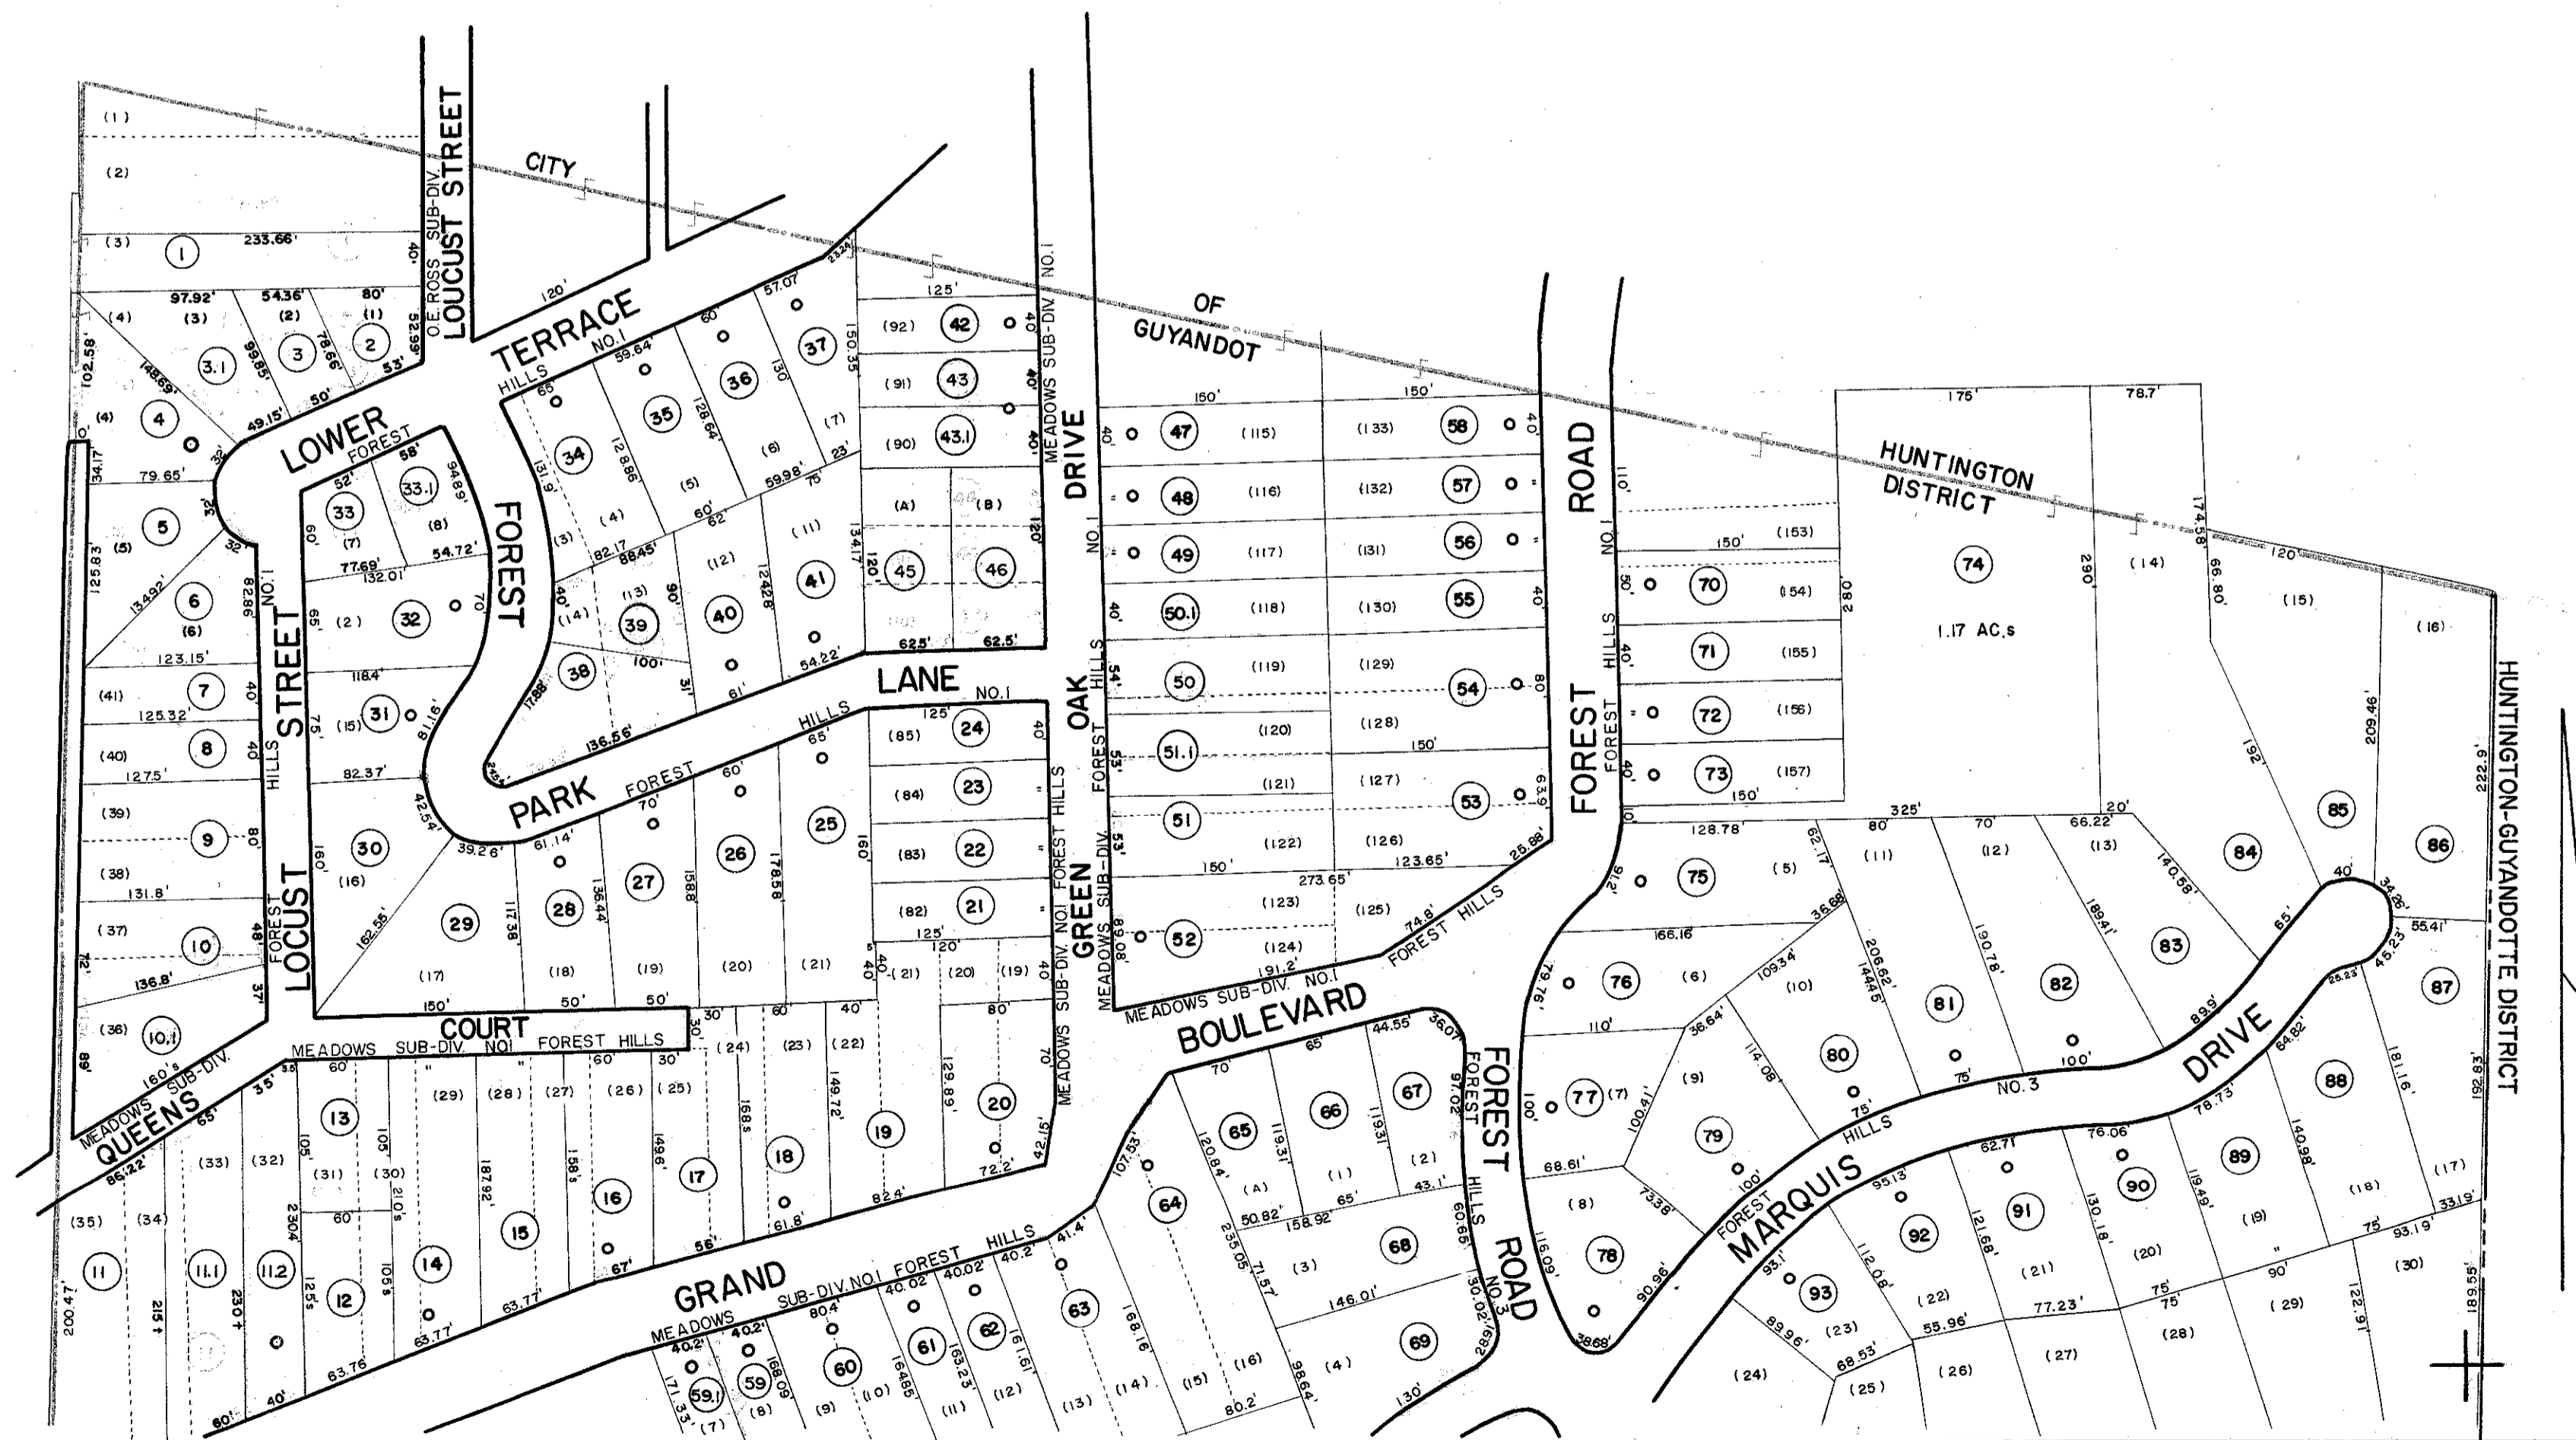

For Tax Purposes Only

Prepared by
AERO SERVICE CORPORATION
 210 E. Courtland Street Philadelphia, Penna.

Legend

Property line	—	Original lot line	—
Edge of pavement or roadway	- - - -	Dead lot number in parenthesis	()
Corporation line	—	Parcel or Index number in circle	⊙
District line	—	Improvement	○
County line	—	Railroad	+

Revisions

1	Added parcel	9
2	REVISED TO JULY 1965 jag	10
3	REVISED TO 1/1/83	11
4	SLS INC JWM 10/97	12
5		13
6		14
7		15
8		16
		17
		18
		19
		20
		21
		22
		23
		24

CABELL COUNTY — WEST VIRGINIA

Office of Assessor

GUYANDOT DISTRICT

City - Town - District:

6H

Map No: _____
 Date, Aerial Photography: 4-16-58 Date, Map: 1-8-59
 Photo No: 3-24 Scale: 1" = 100'