


108 | 109

109 |

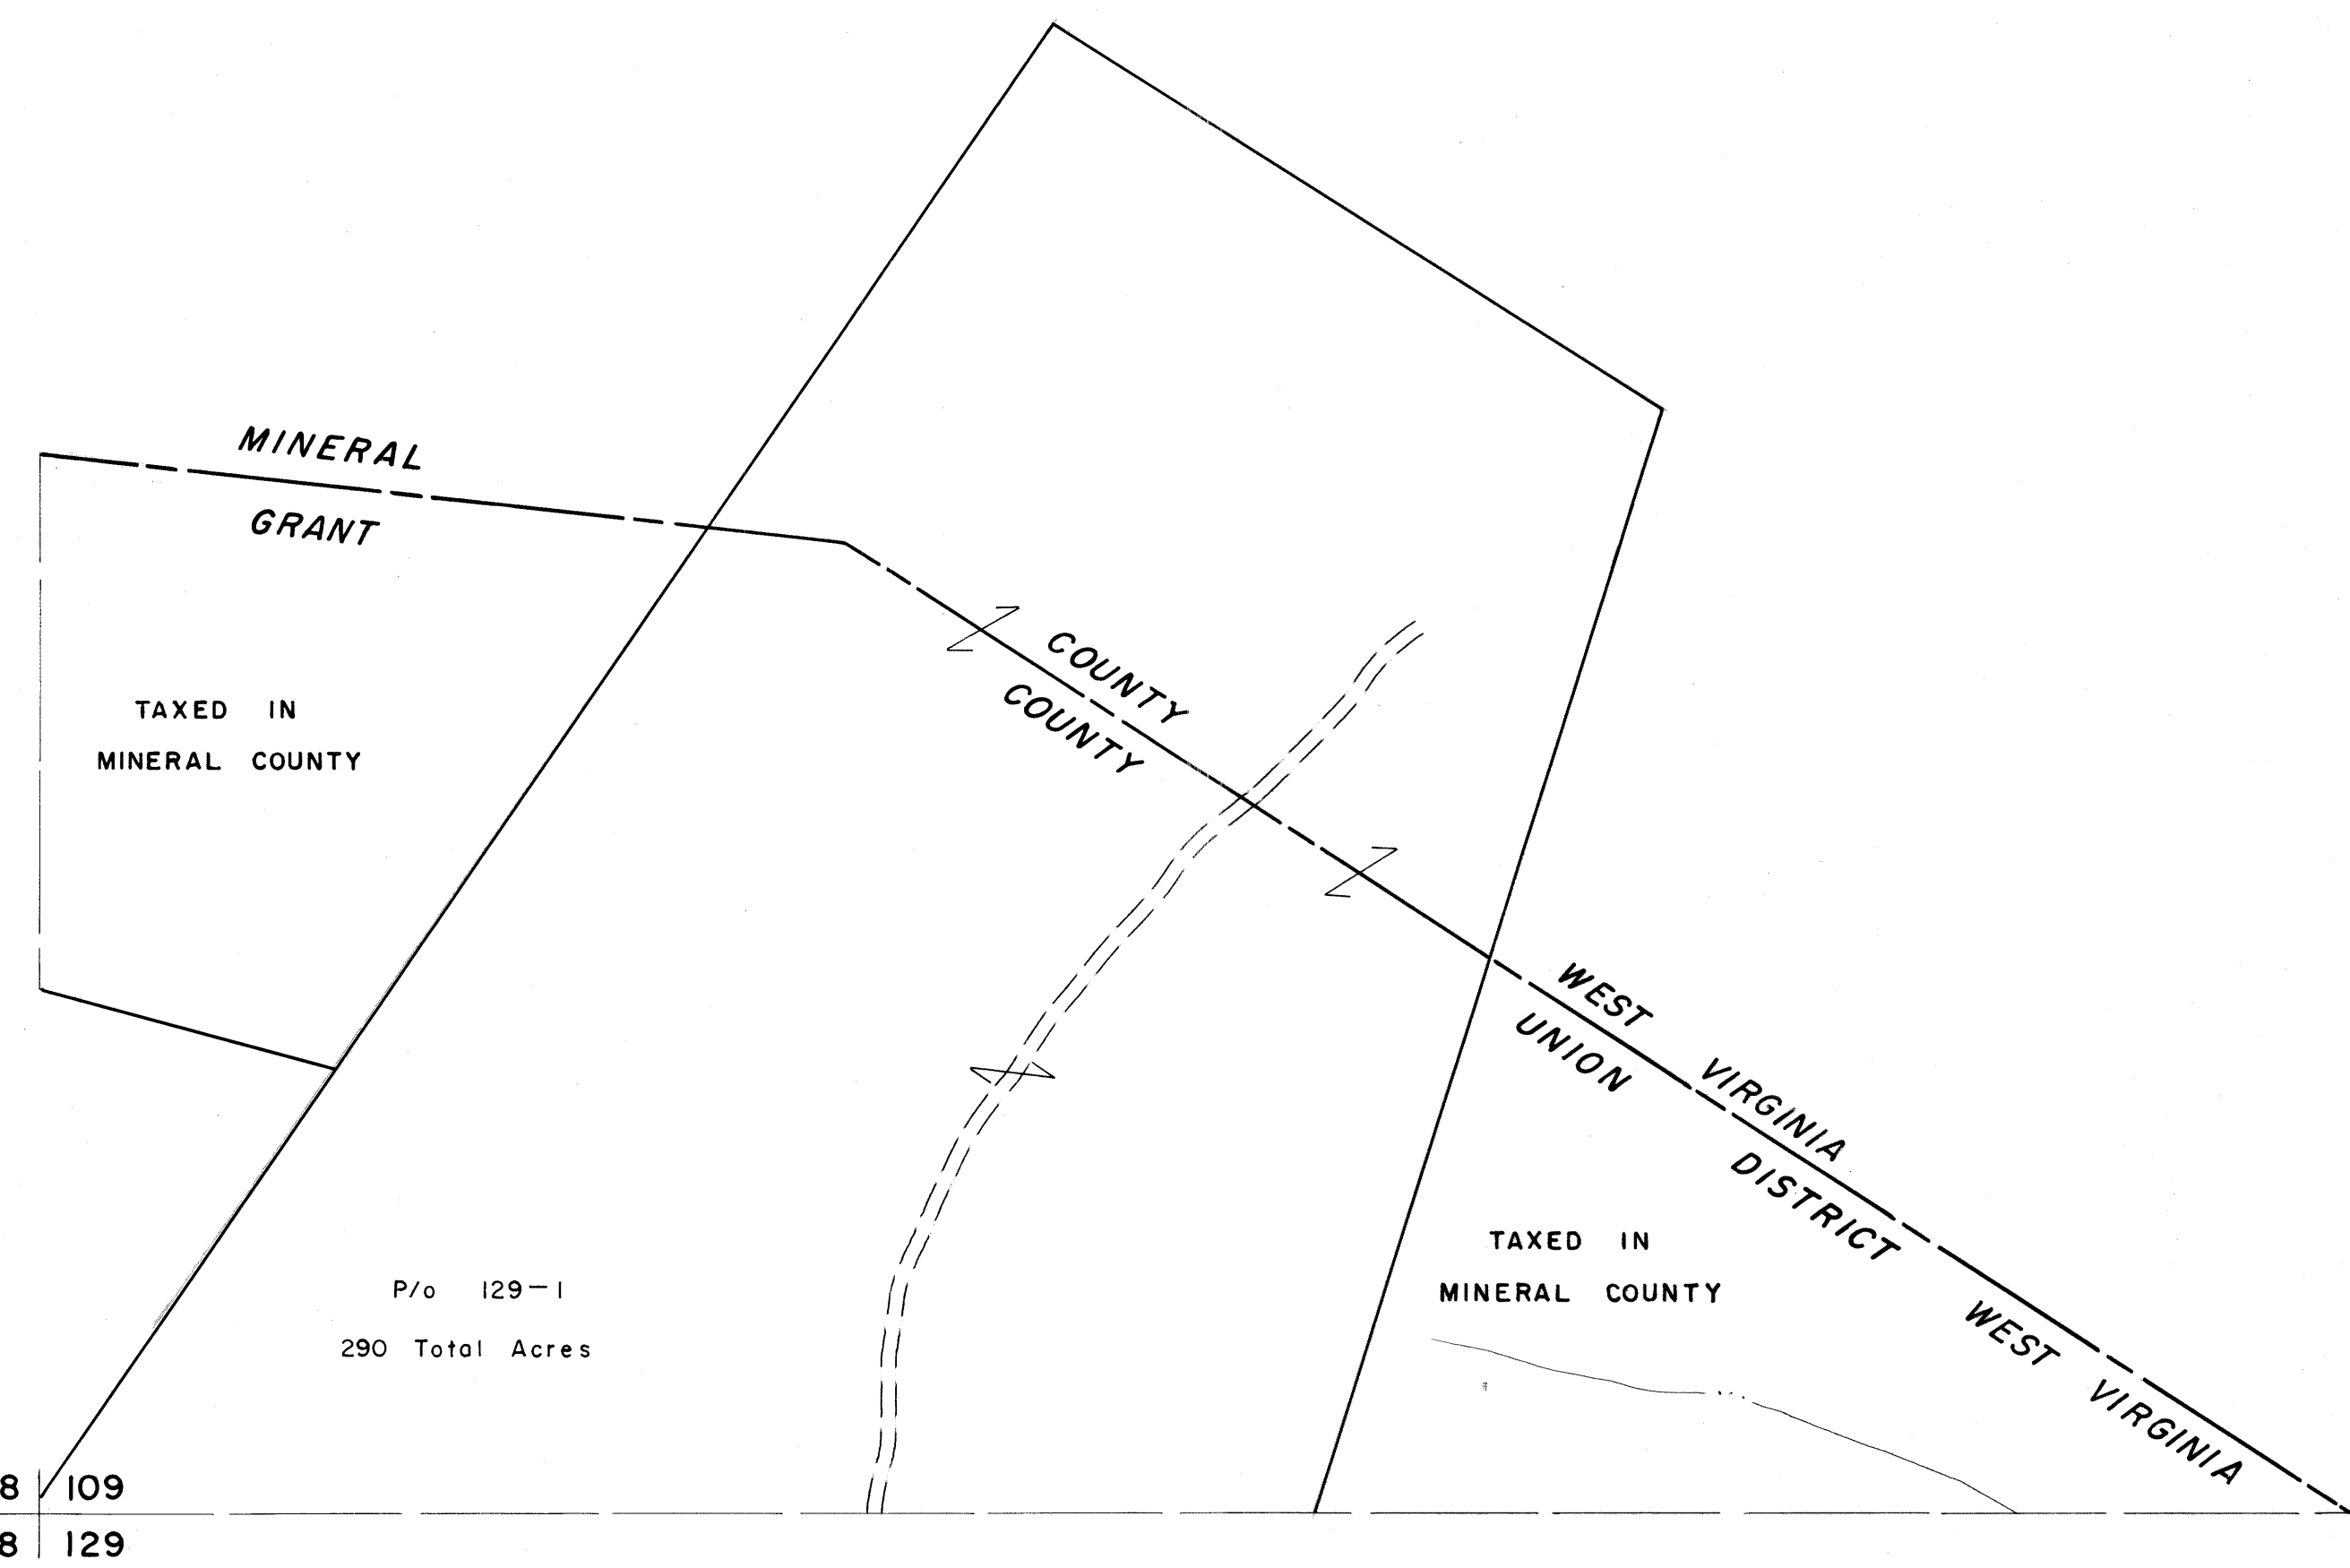

108 | 109
128 | 129

109 |
129 | 130

For Tax Purposes Only

Prepared by
MICHAEL BAKER, JR., INC.
Consulting Engineers
Rochester, Pennsylvania


Legend

Property line	—————	Original lot line	- - - - -
Edge of pavement or roadway	—————	Deed lot number	(15)
Corporation line	—————	Parcel or index number	(29)
District line	—————	Improvement	o
County line	—————	Railroad	+

Revisions

1	JULY, 1981	TRL	9	17
2	JULY, 1982	TRL	10	18
3			11	19
4			12	20
5			13	21
6			14	22
7			15	23
8			16	24

KEY MAP

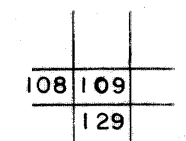

GRANT COUNTY
STATE OF WEST VIRGINIA
Office of Assessor

DISTRICT

UNION

SHEET NO: 109

Date, Aerial Photography: Nov., 1961 Date, Map: Dec., 1962
Photo No: Scale: 1" = 400'