


181

162
181 182

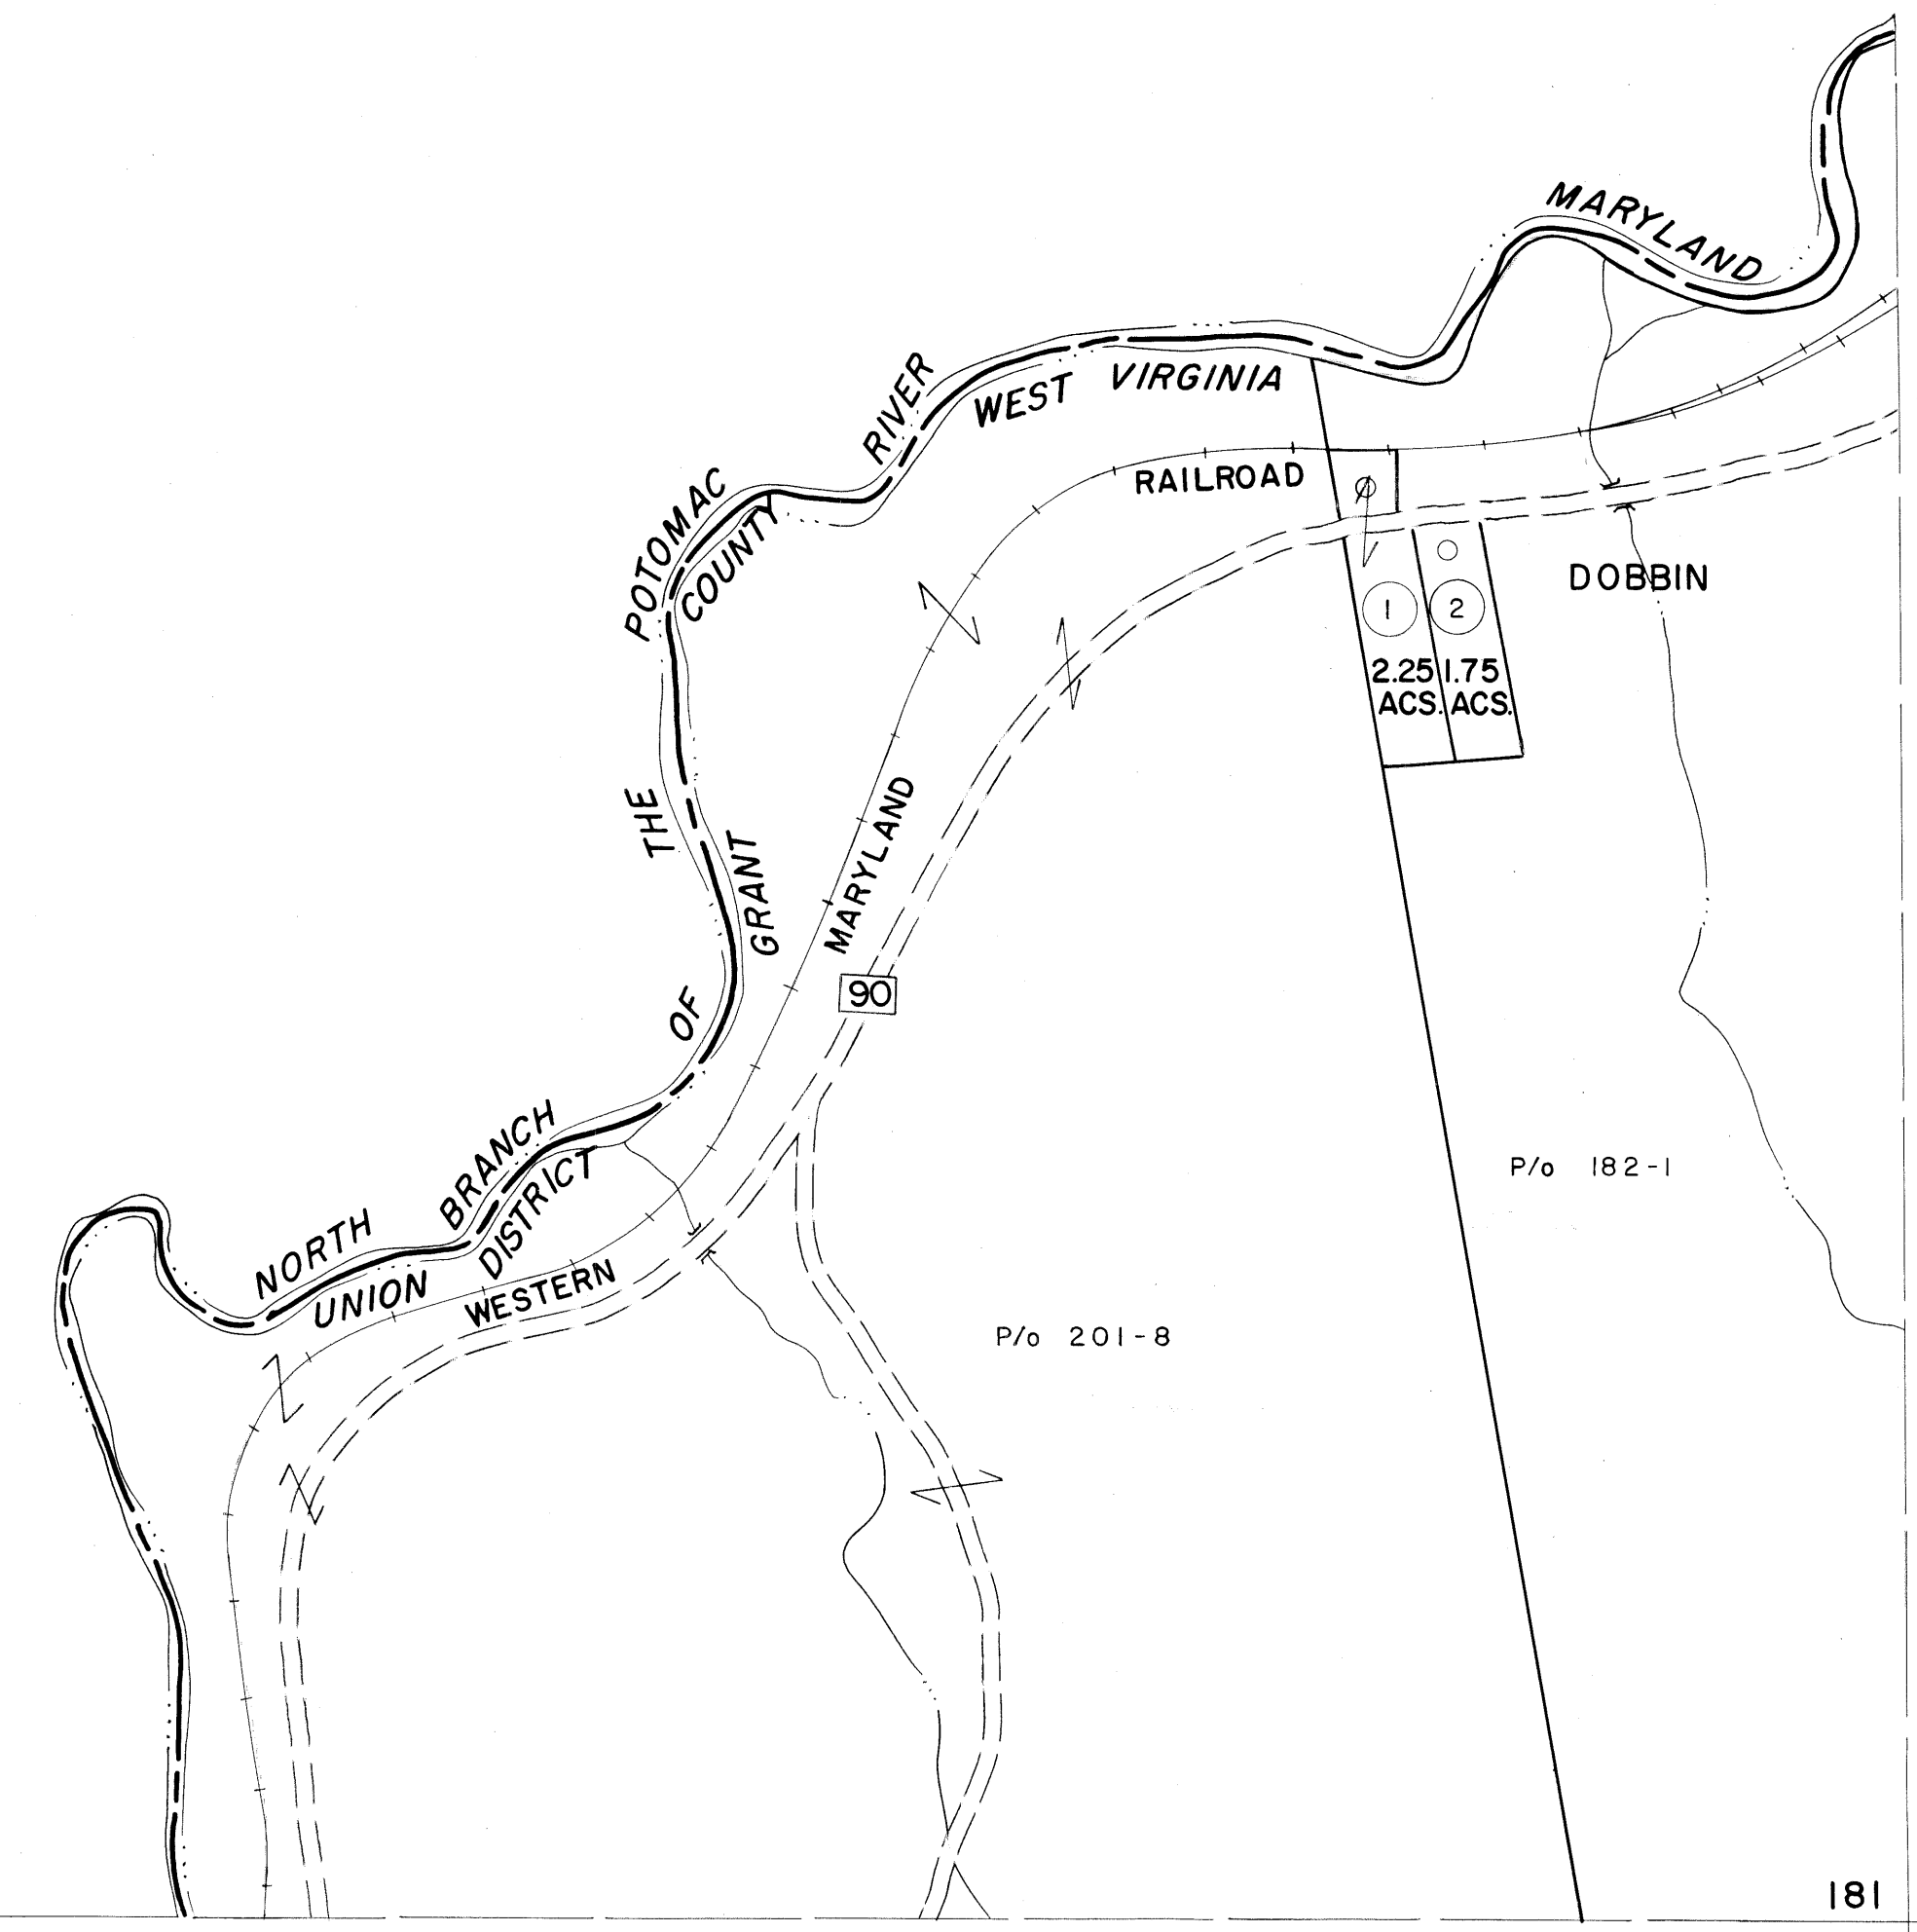


181
201

181 182
201 202

For Tax Purposes Only
 Prepared by
MICHAEL BAKER, JR., INC.
Consulting Engineers
 Rochester, Pennsylvania

Legend	
Property line	—————
Edge of pavement or roadway	———
Corporation line	-----
District line	-----
County line	-----
Original lot line	-----
Deed lot number	(15)
Parcel or index number	(20)
Improvement	o
Railroad	——+——

Revisions			
1	Revised to T-81	9	17
2	JULY, 1982	TR.L.	10
3	REV. TO 7-19-89	R.E.B.	11
4			12
5			13
6			14
7			15
8			16

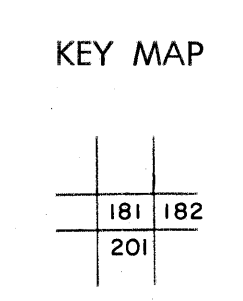

GRANT COUNTY
 STATE OF WEST VIRGINIA
 Office of Assessor

DISTRICT	UNION
SHEET NO:	181
Date, Aerial Photography:	Nov, 1961
Photo No:	
Date, Map:	Dec, 1962
Scale:	1" = 400'