


184 185
204 205

185 186
205 206

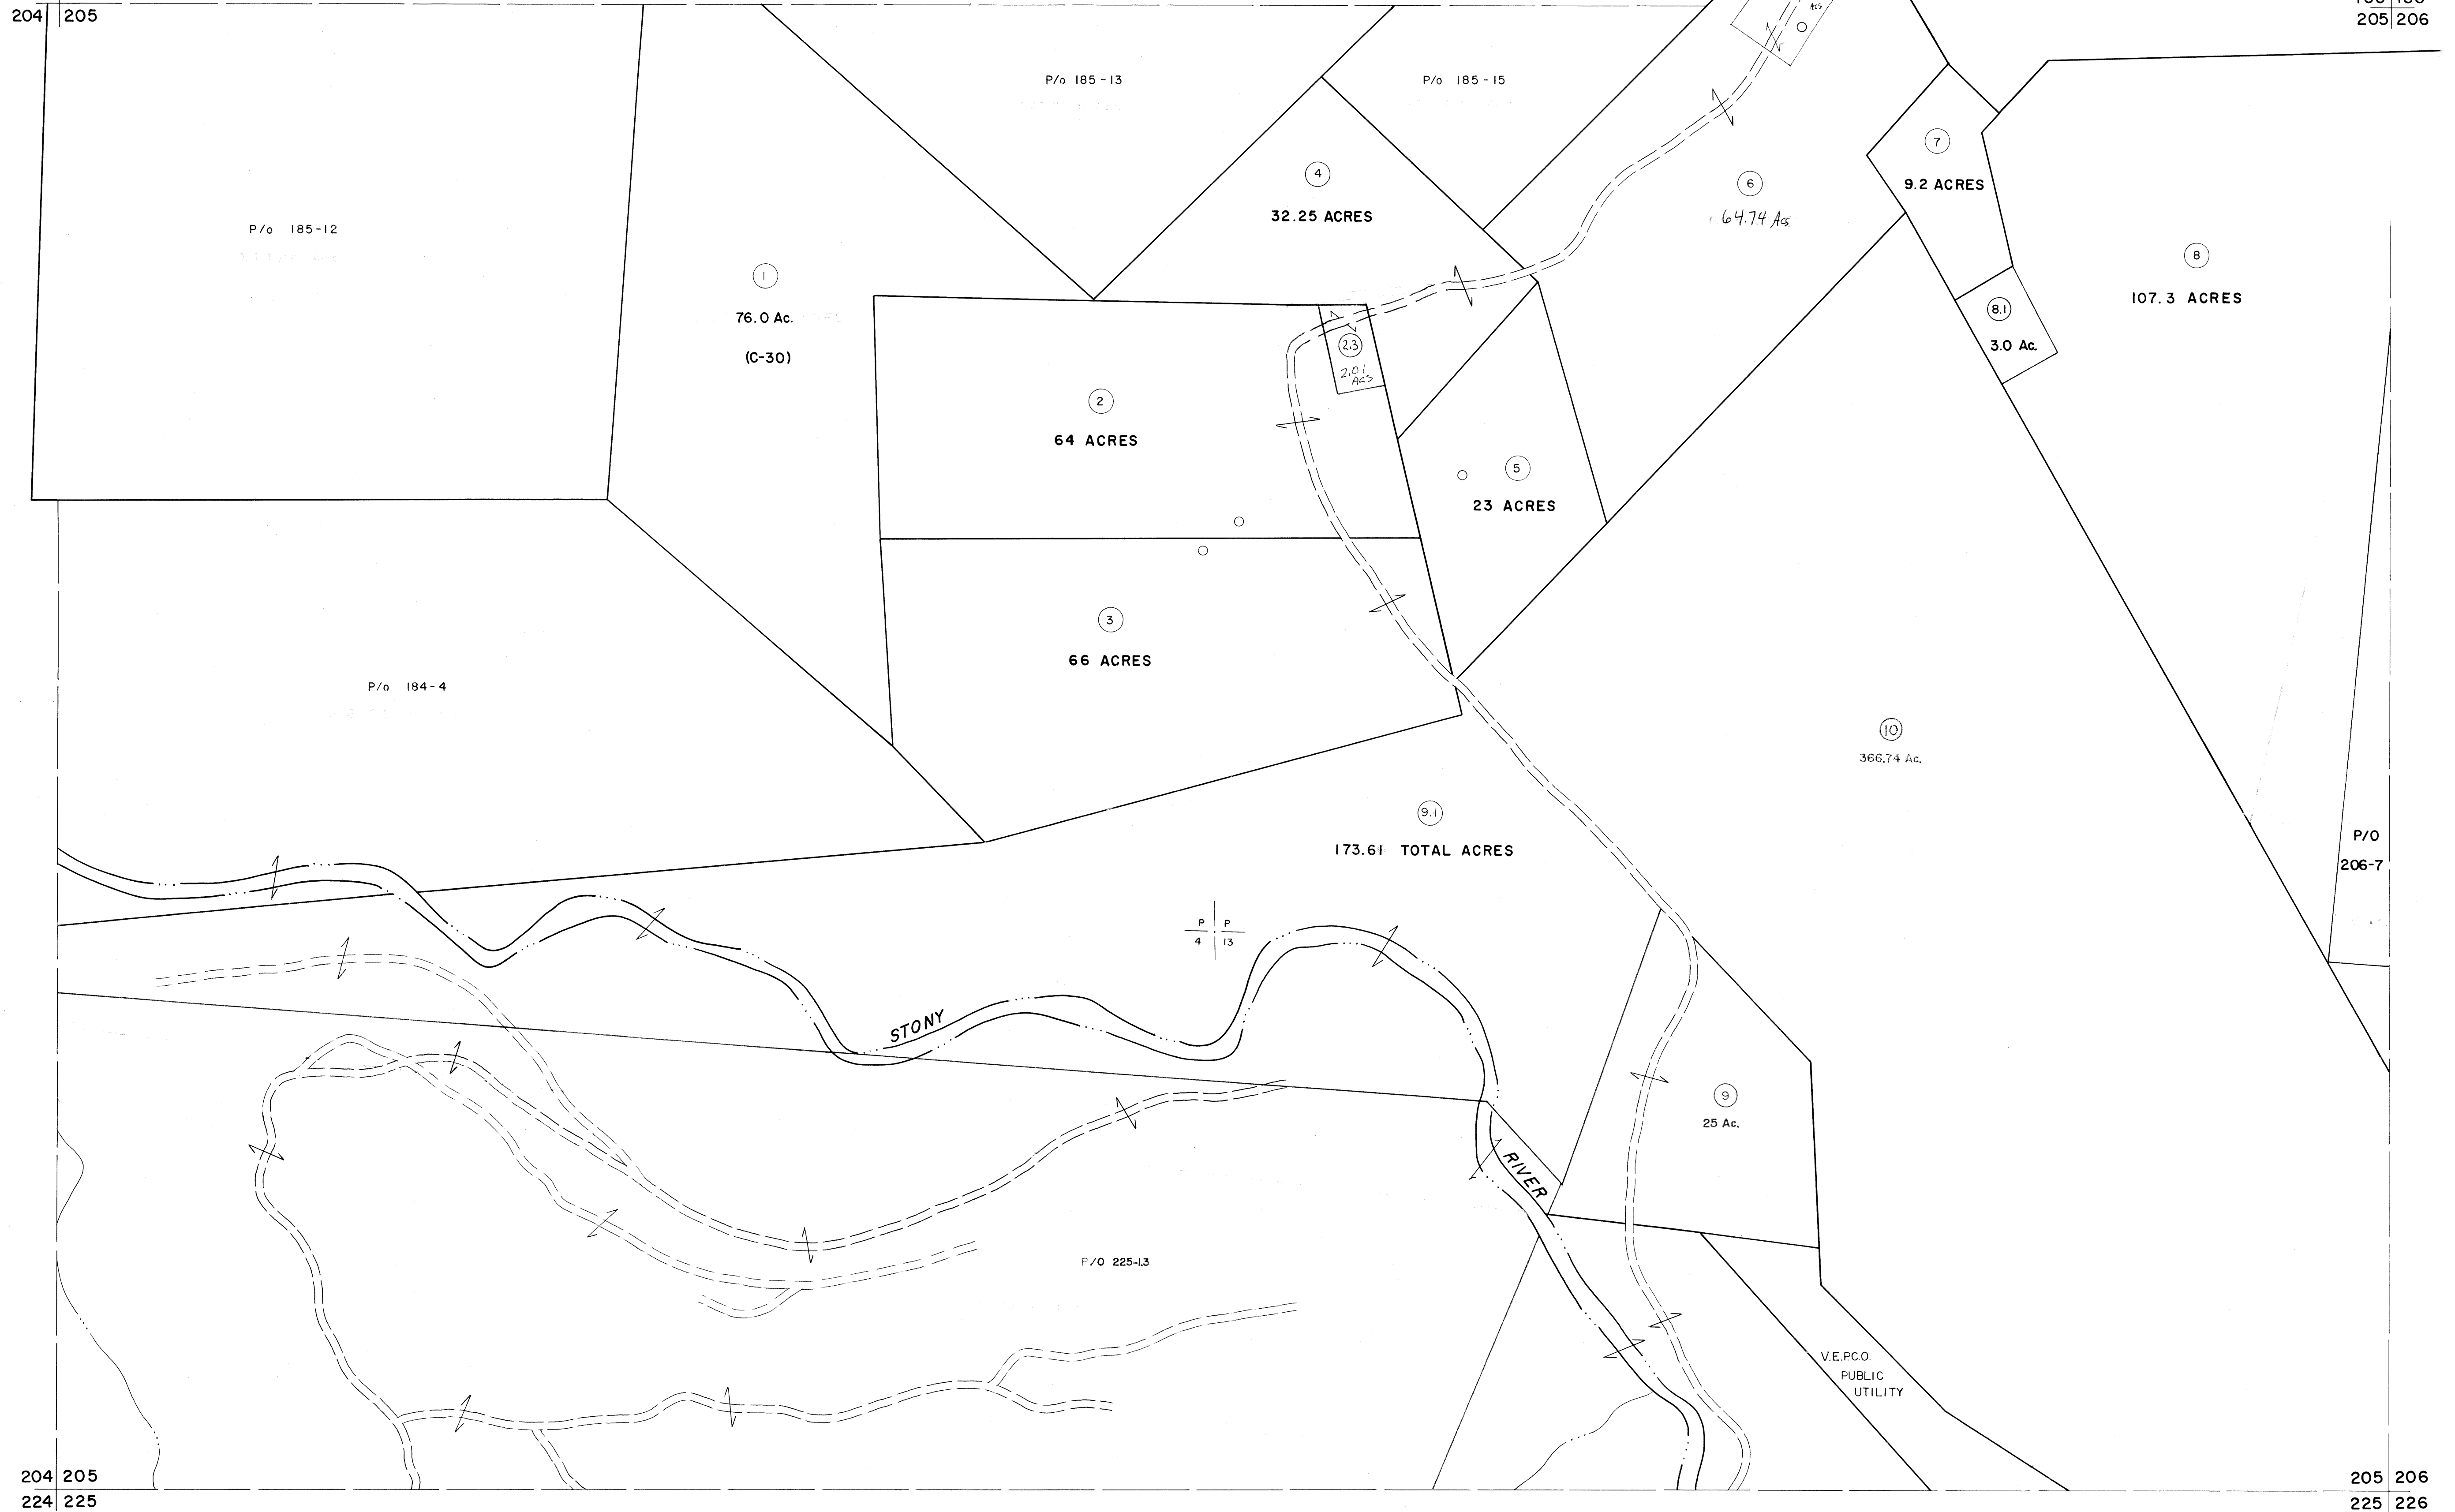

For Tax Purposes Only

Prepared by
MICHAEL BAKER, JR., INC.
Consulting Engineers
Rochester, Pennsylvania


Legend

Property line	—	Original lot line	—
Edge of pavement or roadway	- - -	Deed lot number	(15)
Corporation line	- · - · -	Parcel or index number	(99)
District line	- - - - -	Improvement	o
County line	- - - - -	Railroad	+

Revisions

1	Revised to 7-81	9	17
2	JULY 1982	10	18
3	Revised to 7-87	11	19
4	REV. TO 7-19-89	12	20
5	EXCALIBUR GRAPHICS 7/92	13	21
6	EXCALIBUR 7/03	14	22
7	EXCALIBUR 7-04	15	23
8		16	24

KEY MAP

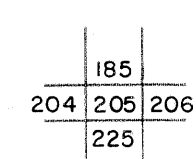

GRANT COUNTY
STATE OF WEST VIRGINIA
Office of Assessor

DISTRICT

UNION

SHEET NO: 205

Date, Aerial Photography: Nov. 1961 Date, Map: Dec. 1962
Photo No: Scale: 1" = 400'