


V.E.P.C.O. LAKE

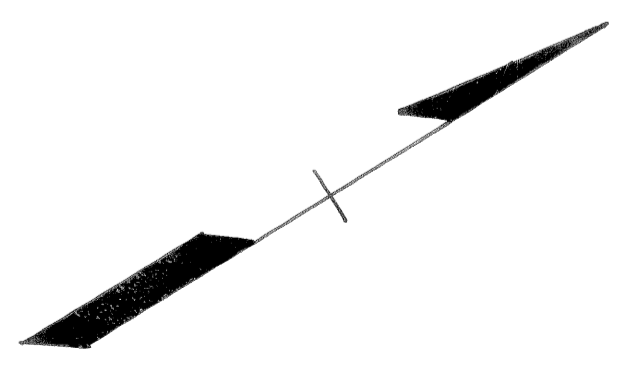

For Tax Purposes Only

Prepared by  
ASSESSMENT EQUALIZATION DIV.  
STATE TAX COMMISSIONER  
CHARLESTON, W.VA.

LEGEND

Property line	Original lot line	(15)
Edge of pavement or roadway	Deed lot number	(15)
Corporation line	Parcel or index number	(15)
District line	Improvement	(15)
County line	Railroad	(15)


REVISIONS

1	5-21-73 - J.W.V.
2	Revised to 7-81
3	JULY 1982 TRL
4	REV. TO 7-1-83 NCS
5	EXCALIBUR GRAPHICS 7/91
6	EXCALIBUR 7/92
7	EXCALIBUR 7/07
8	

RESTRICTION

All tax maps created under the provisions of reappraisal legislation are the property of the State of West Virginia and the reproduction, copying, distribution or sale of such tax maps or any copies thereof without the written permission of the State Tax Commissioner is prohibited by law.

KEY MAP

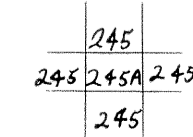

GRANT COUNTY  
STATE OF WEST VIRGINIA

Office of Assessor

UNION

SHEET NO: 245A

Date, Aerial Photography:  
Photo No:

Date, Map: DEC. 1979  
Scale: 1" = 100'