


244 245
264 265

245 246
265 266

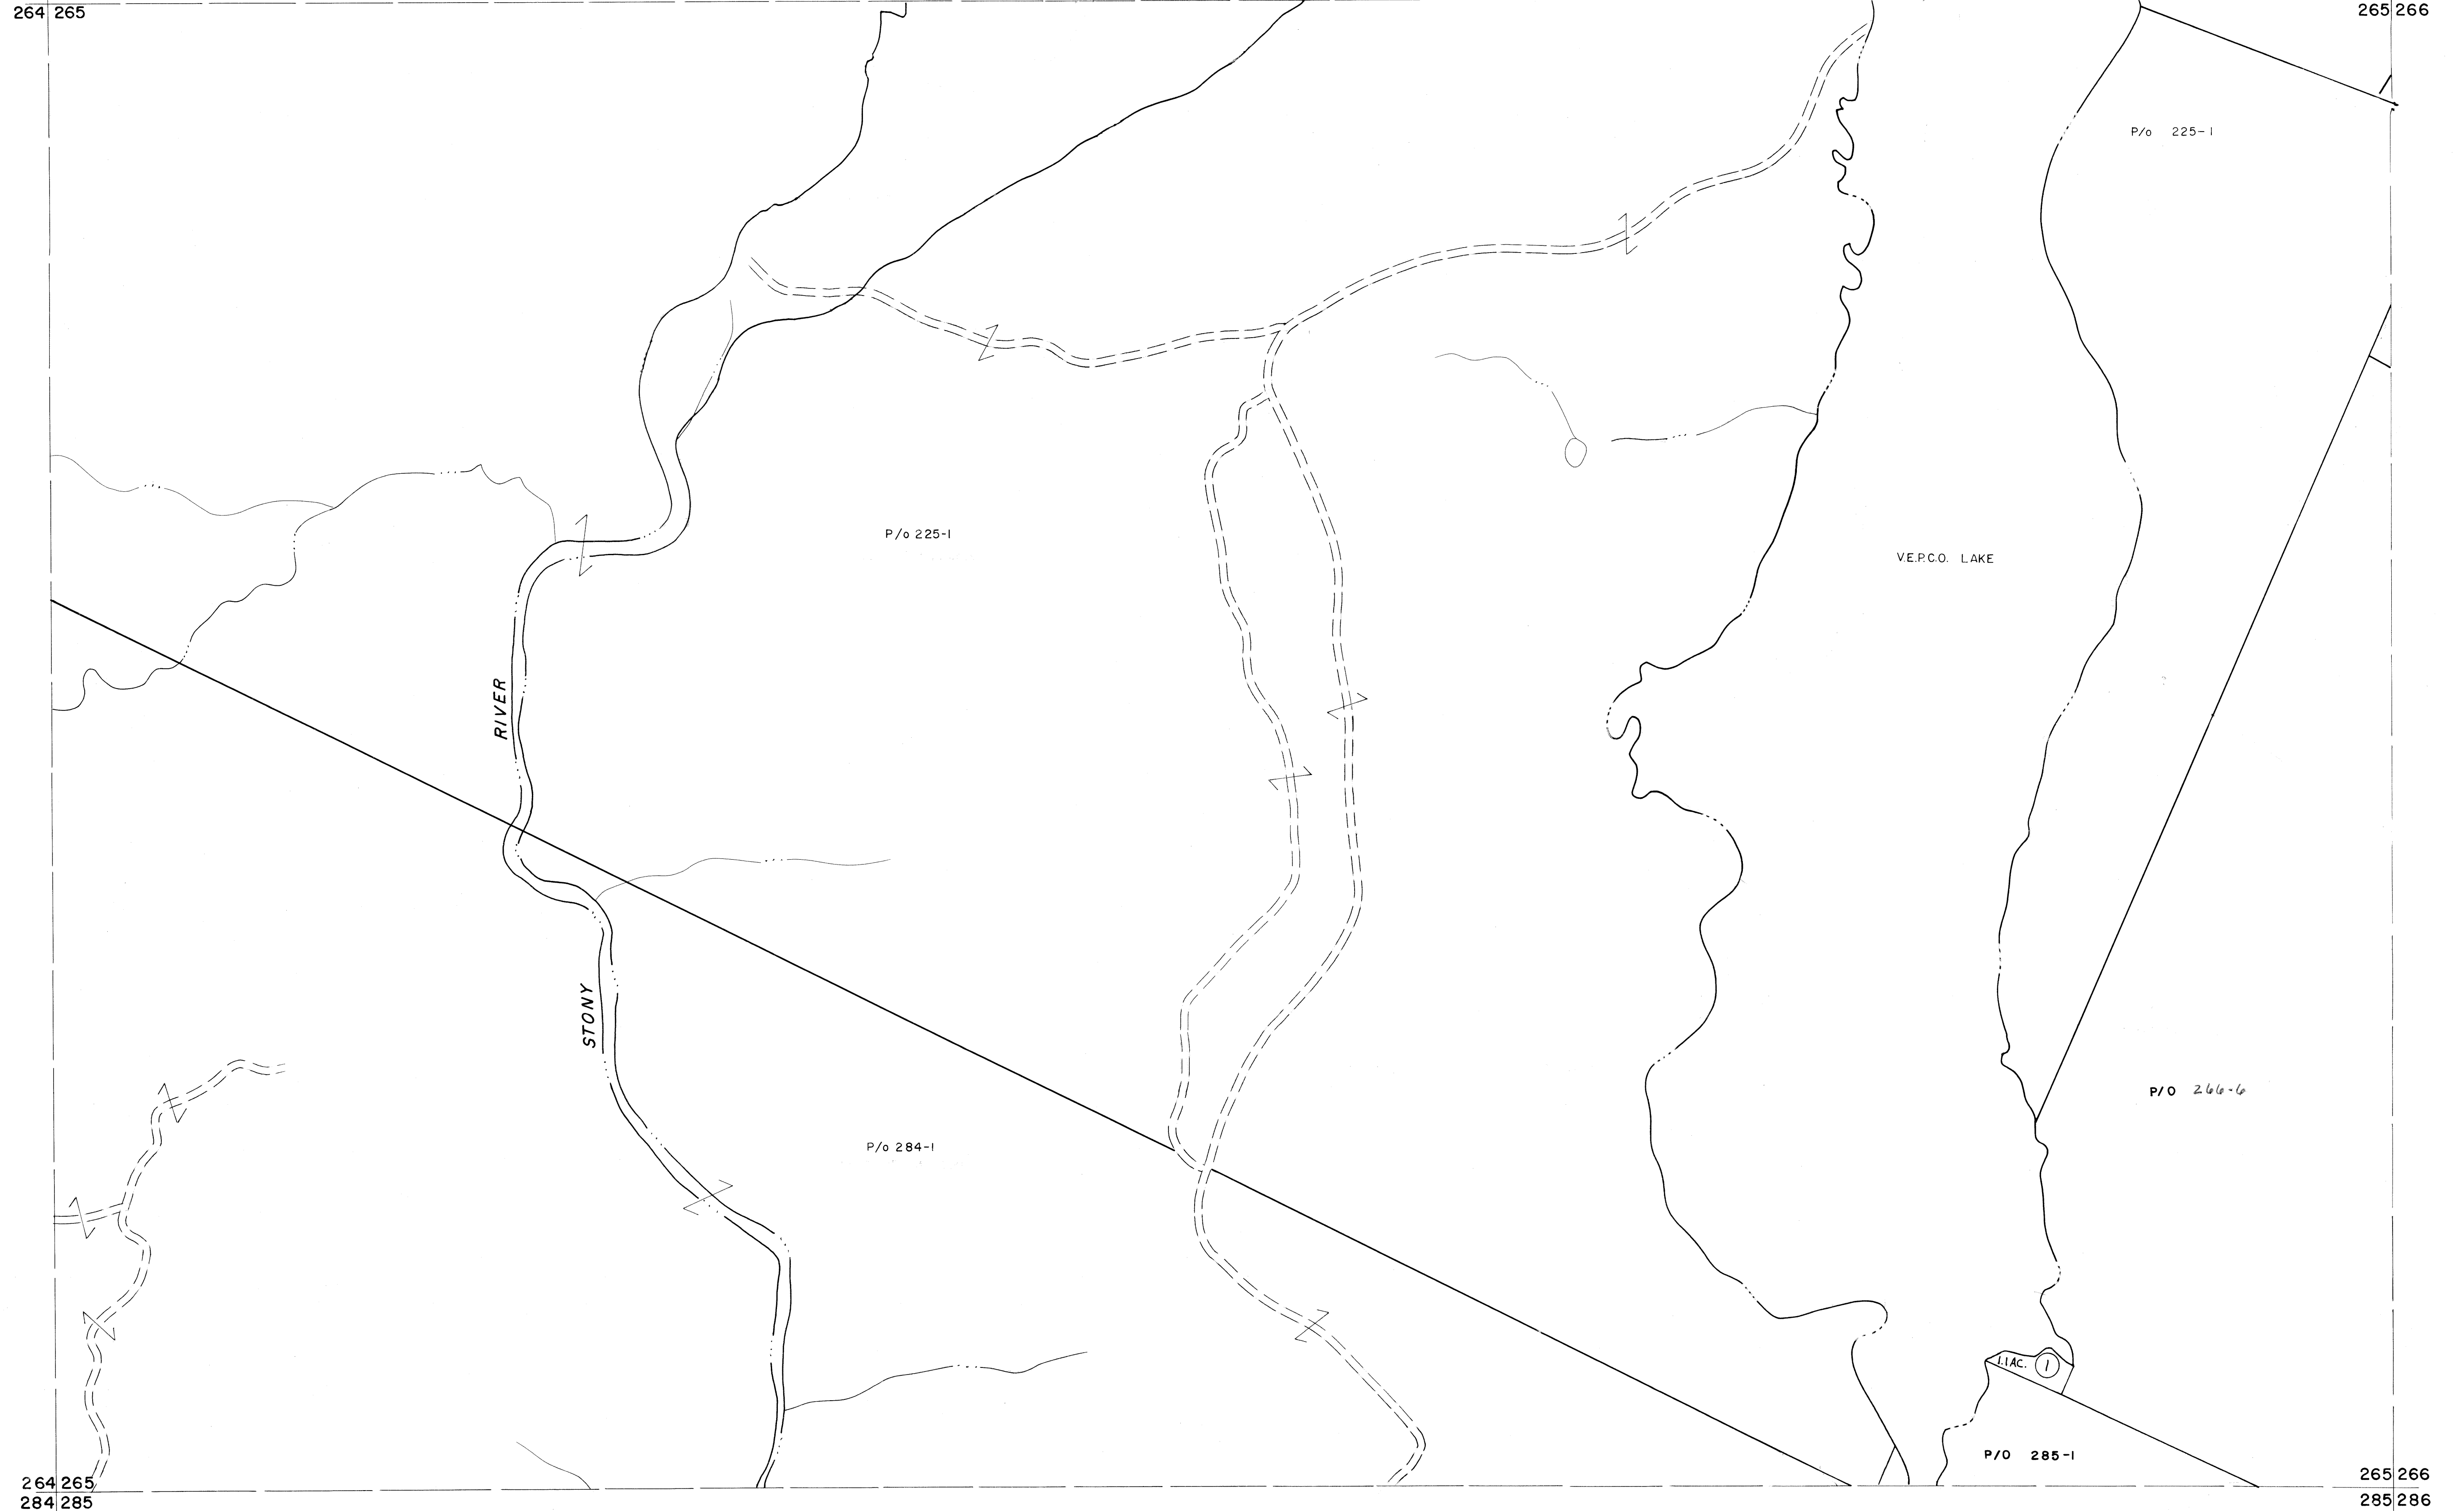

264 265
284 285

265 266
285 286

For Tax Purposes Only

Prepared by
MICHAEL BAKER, JR., INC.
Consulting Engineers
Rochester, Pennsylvania


Legend

Property line	—————	Original lot line	-----
Edge of pavement or roadway	-----	Deed lot number	(15)
Corporation line	-----	Parcel or index number	(15)
District line	-----	Improvement	o
County line	-----	Railroad	+

Revisions

1	5-22-43	9	17
2	5-24-73 J.W.V.	10	18
3	Revised to 7-81 DE	11	19
4	JULY, 1982 TRL	12	20
5	Revised to 7-1-85 DE	13	21
6	Revised to 7-19-89 DE	14	22
7	ENCLOSURE 7-04	15	23
8		16	24

KEY MAP

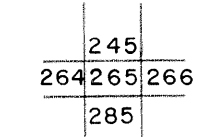

GRANT COUNTY
STATE OF WEST VIRGINIA
Office of Assessor

DISTRICT

UNION

SHEET NO: 265

Date, Aerial Photography: November, 1961 Date, Map: Dec. 1962
Photo No: Scale: 1" = 400'