


287 288
307 308

288 289
308 309

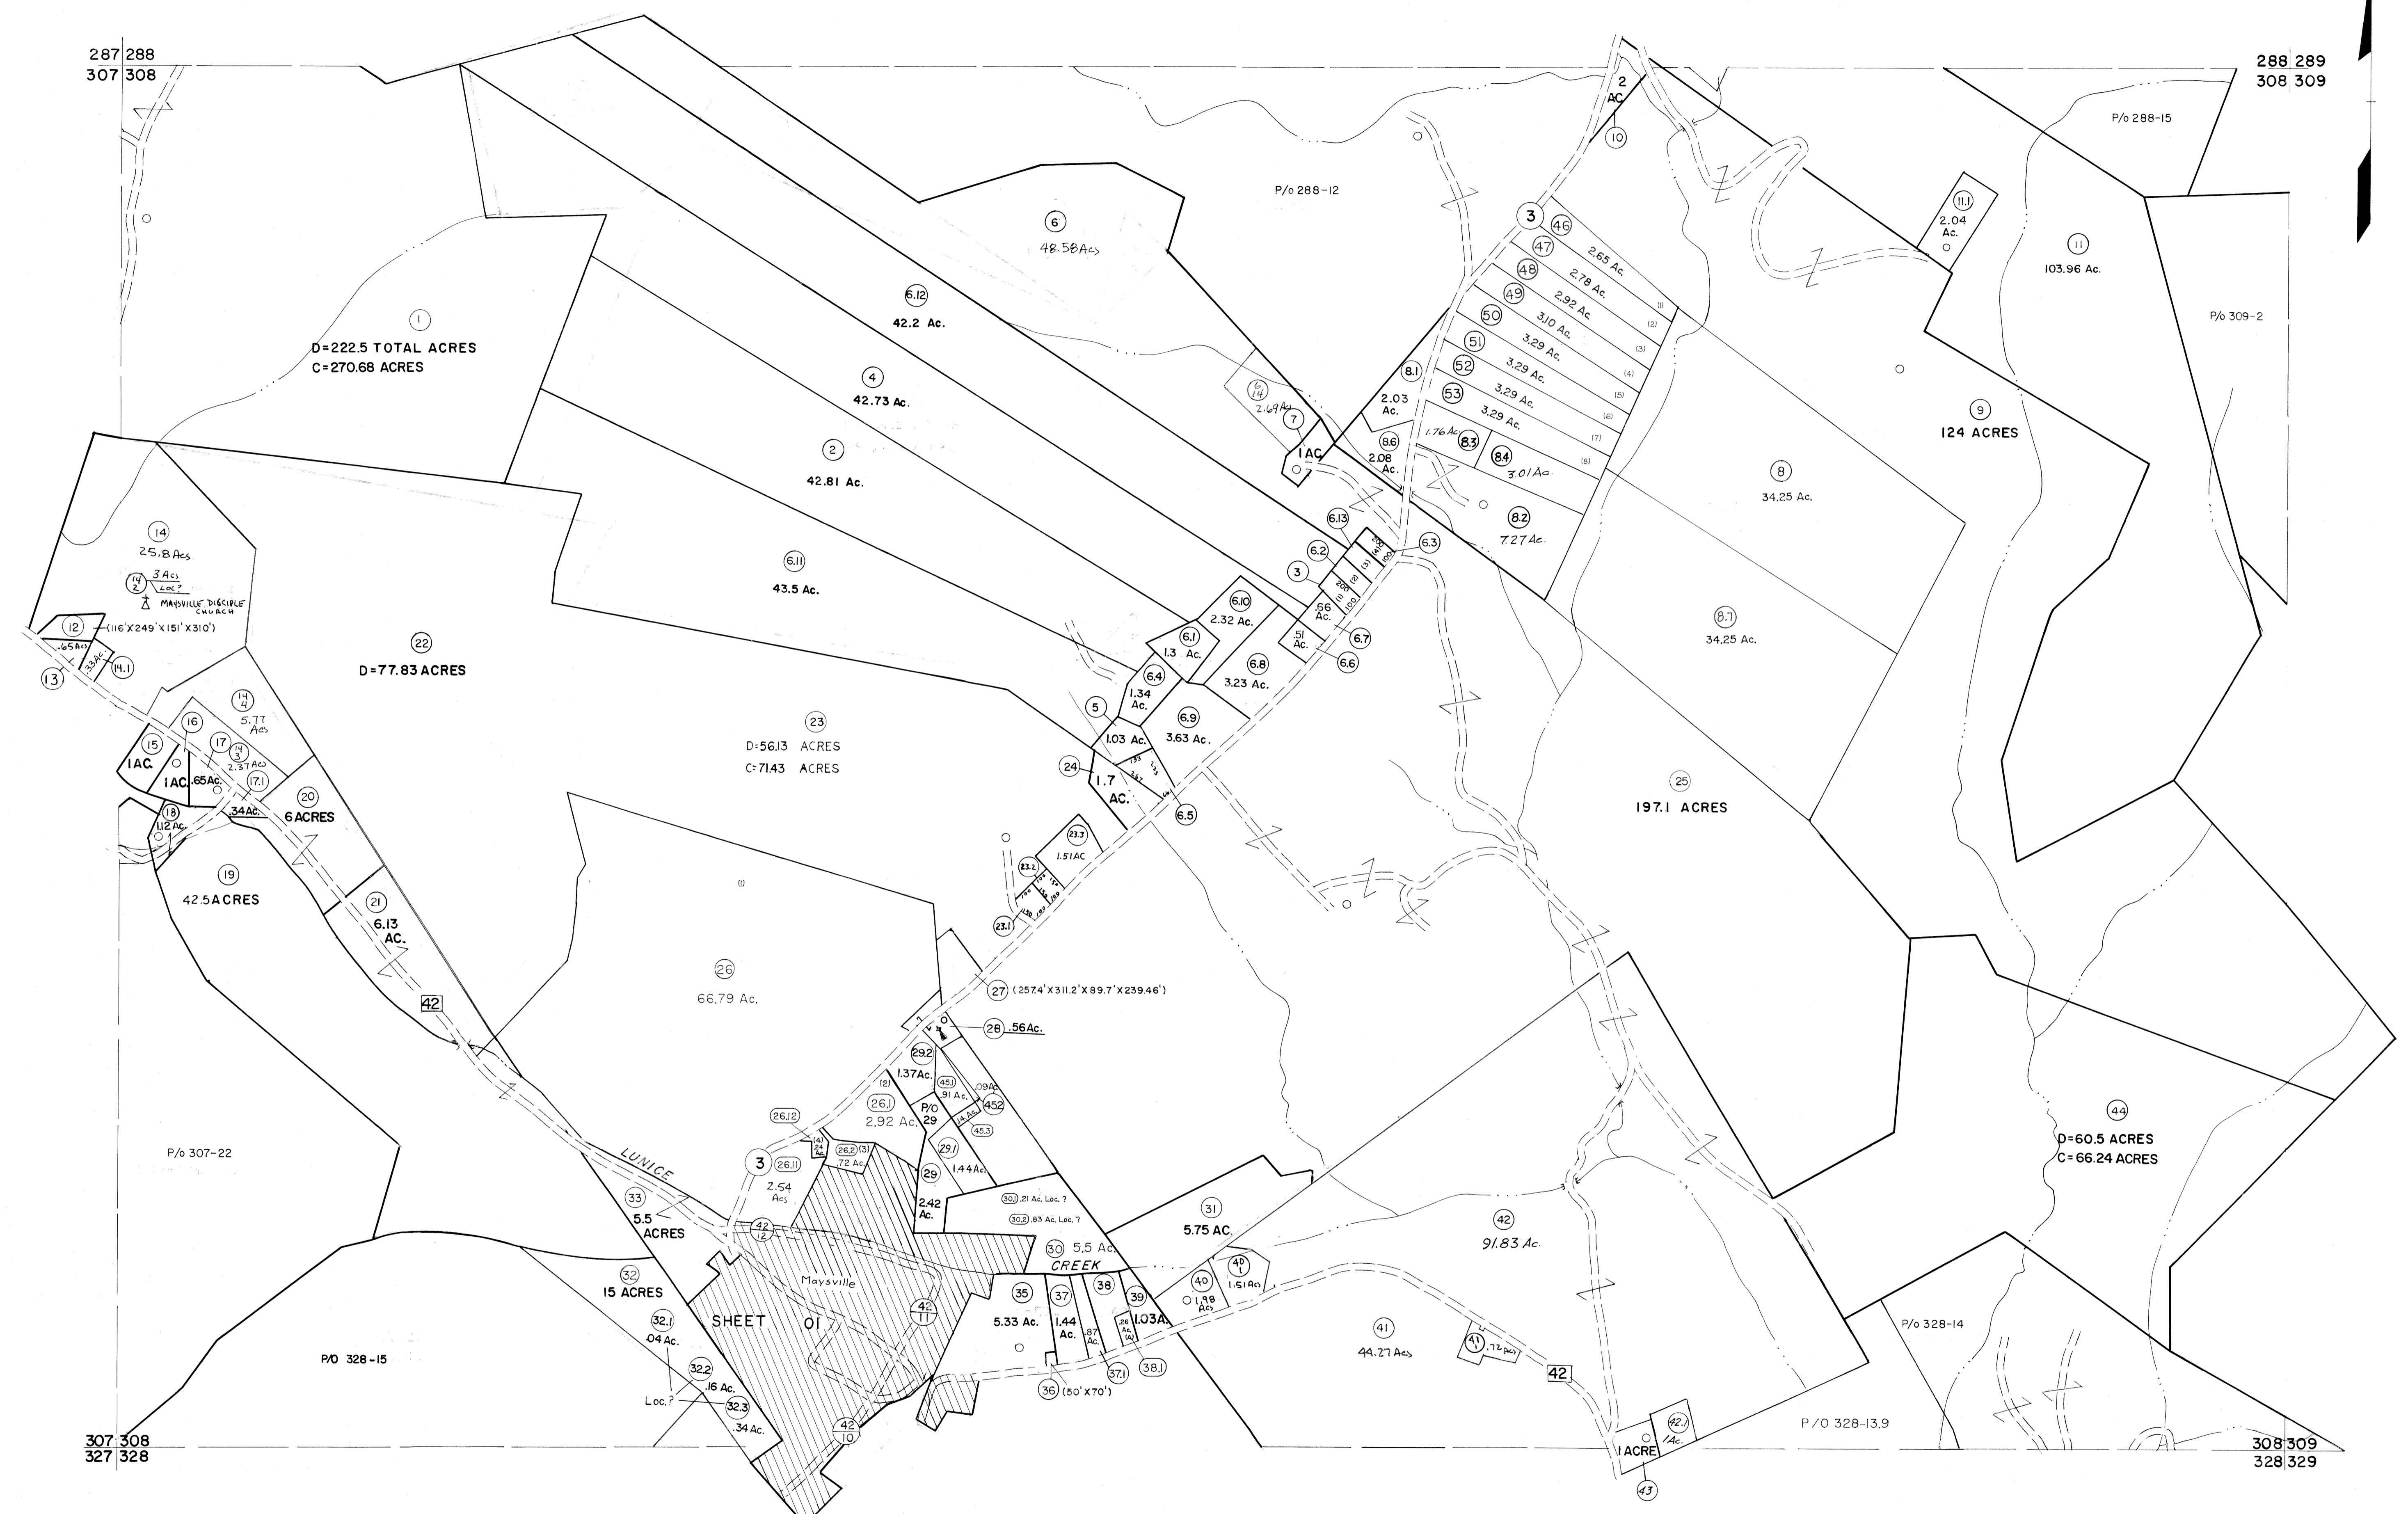

For Tax Purposes Only
 Prepared by
MICHAEL BAKER, JR., INC.
 Consulting Engineers
 Rochester, Pennsylvania

Legend	
Property line	Original lot line
Edge of pavement or roadway	Deed lot number
Corporation line	Parcel or index number
District line	Improvement
County line	Railroad

Revisions	
1	5-22-63
2	5-18-73
3	4-15-75 T.G.
4	11-22-76 J.C.
5	1-2-81
6	Revised to 7-81
7	JULY 1982 TRL
8	Revised to 7-1-84
9	July 1985
10	July 1986 TRL
11	REV. TO 7-19-89 R.E.B.
12	EXCALIBUR GRAPHICS 7/91
13	EXCALIBUR GRAPHICS 7/93
14	EXCALIBUR 1/99
15	EXCALIBUR 6/99
16	EXCALIBUR 12/01
17	EXCALIBUR 7/03
18	EXCALIBUR 7-04
19	
20	
21	
22	
23	
24	

KEY MAP

GRANT COUNTY
 STATE OF WEST VIRGINIA
 Office of Assessor

DISTRICT **GRANT**
SHEET NO: 308
 Date, Aerial Photography: November, 1961 Date, Map: Dec., 1962
 Photo No: Scale: 1" = 400'