


346 347
366 367

347 348
367 368

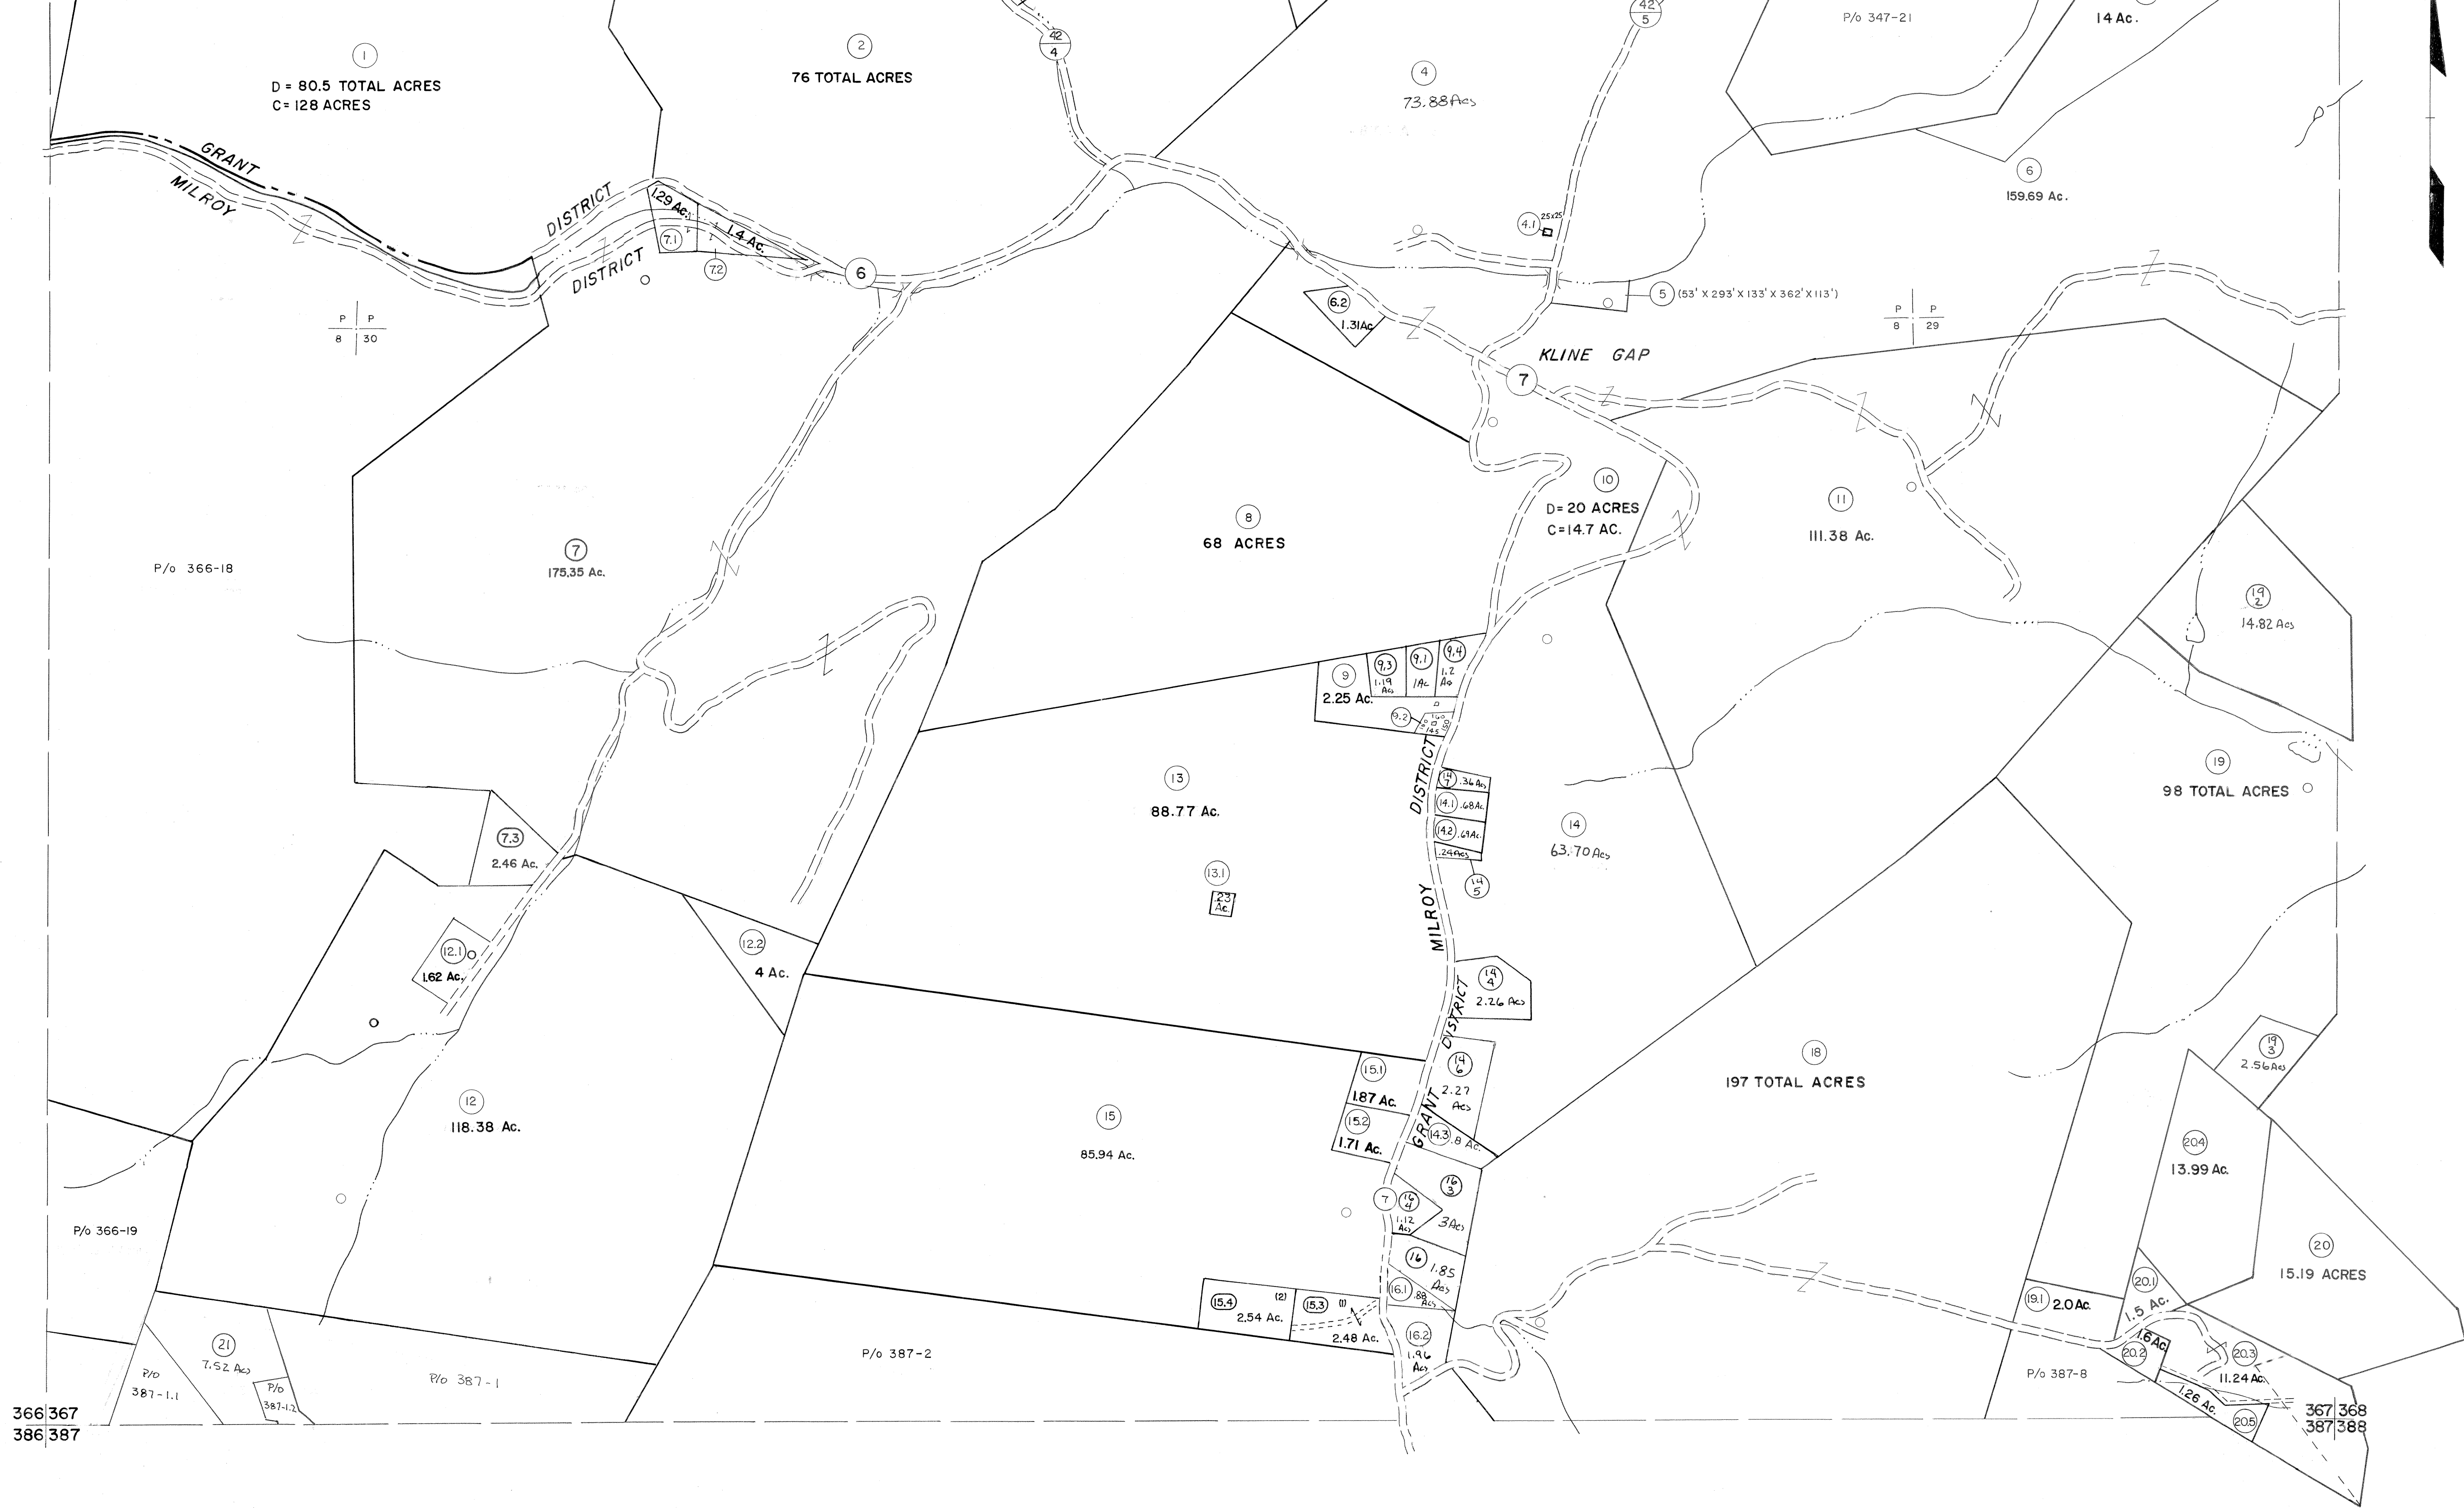

366 367
386 387

367 368
387 388

For Tax Purposes Only
Prepared by
MICHAEL BAKER, JR., INC.
Consulting Engineers
Rochester, Pennsylvania

Legend	
Property line	Original lot line
Edge of pavement or roadway	Deed lot number
Corporation line	Parcel or index number
District line	Improvement
County line	Railroad

Revisions	
1	5/21/73 MICHAEL
2	12-13-74 T.G.
3	4-16-75 T.G.
4	gallye oc
5	11/18/76 oc
6	1-5-81 Nancy Stander
7	Revised to 7-81
8	Revised to 7-1-82
9	Excavator 7-04
10	Excavator 7/05
11	REV. TO 7-19-89 R.E.B.
12	EXCALIBUR GRAPHICS 7/91
13	EXCALIBUR GRAPHICS 7/93
14	Excavator 1/99
15	Excavator 6/99
16	Excavator 7/03
17	Excavator 7-04
18	Excavator 7/05
19	Excavator 7/07
20	
21	
22	
23	
24	

KEY MAP
347
366 367 368
387

GRANT COUNTY
STATE OF WEST VIRGINIA
Office of Assessor

DISTRICT
MILROY GRANT
SHEET NO: 367
Date, Aerial Photography: November, 1961 Date, Map: Dec., 1962
Photo No: Scale: 1" = 400'