


364 365
384 385

365 366
385 386

384 385
404 405


385 386
405 406

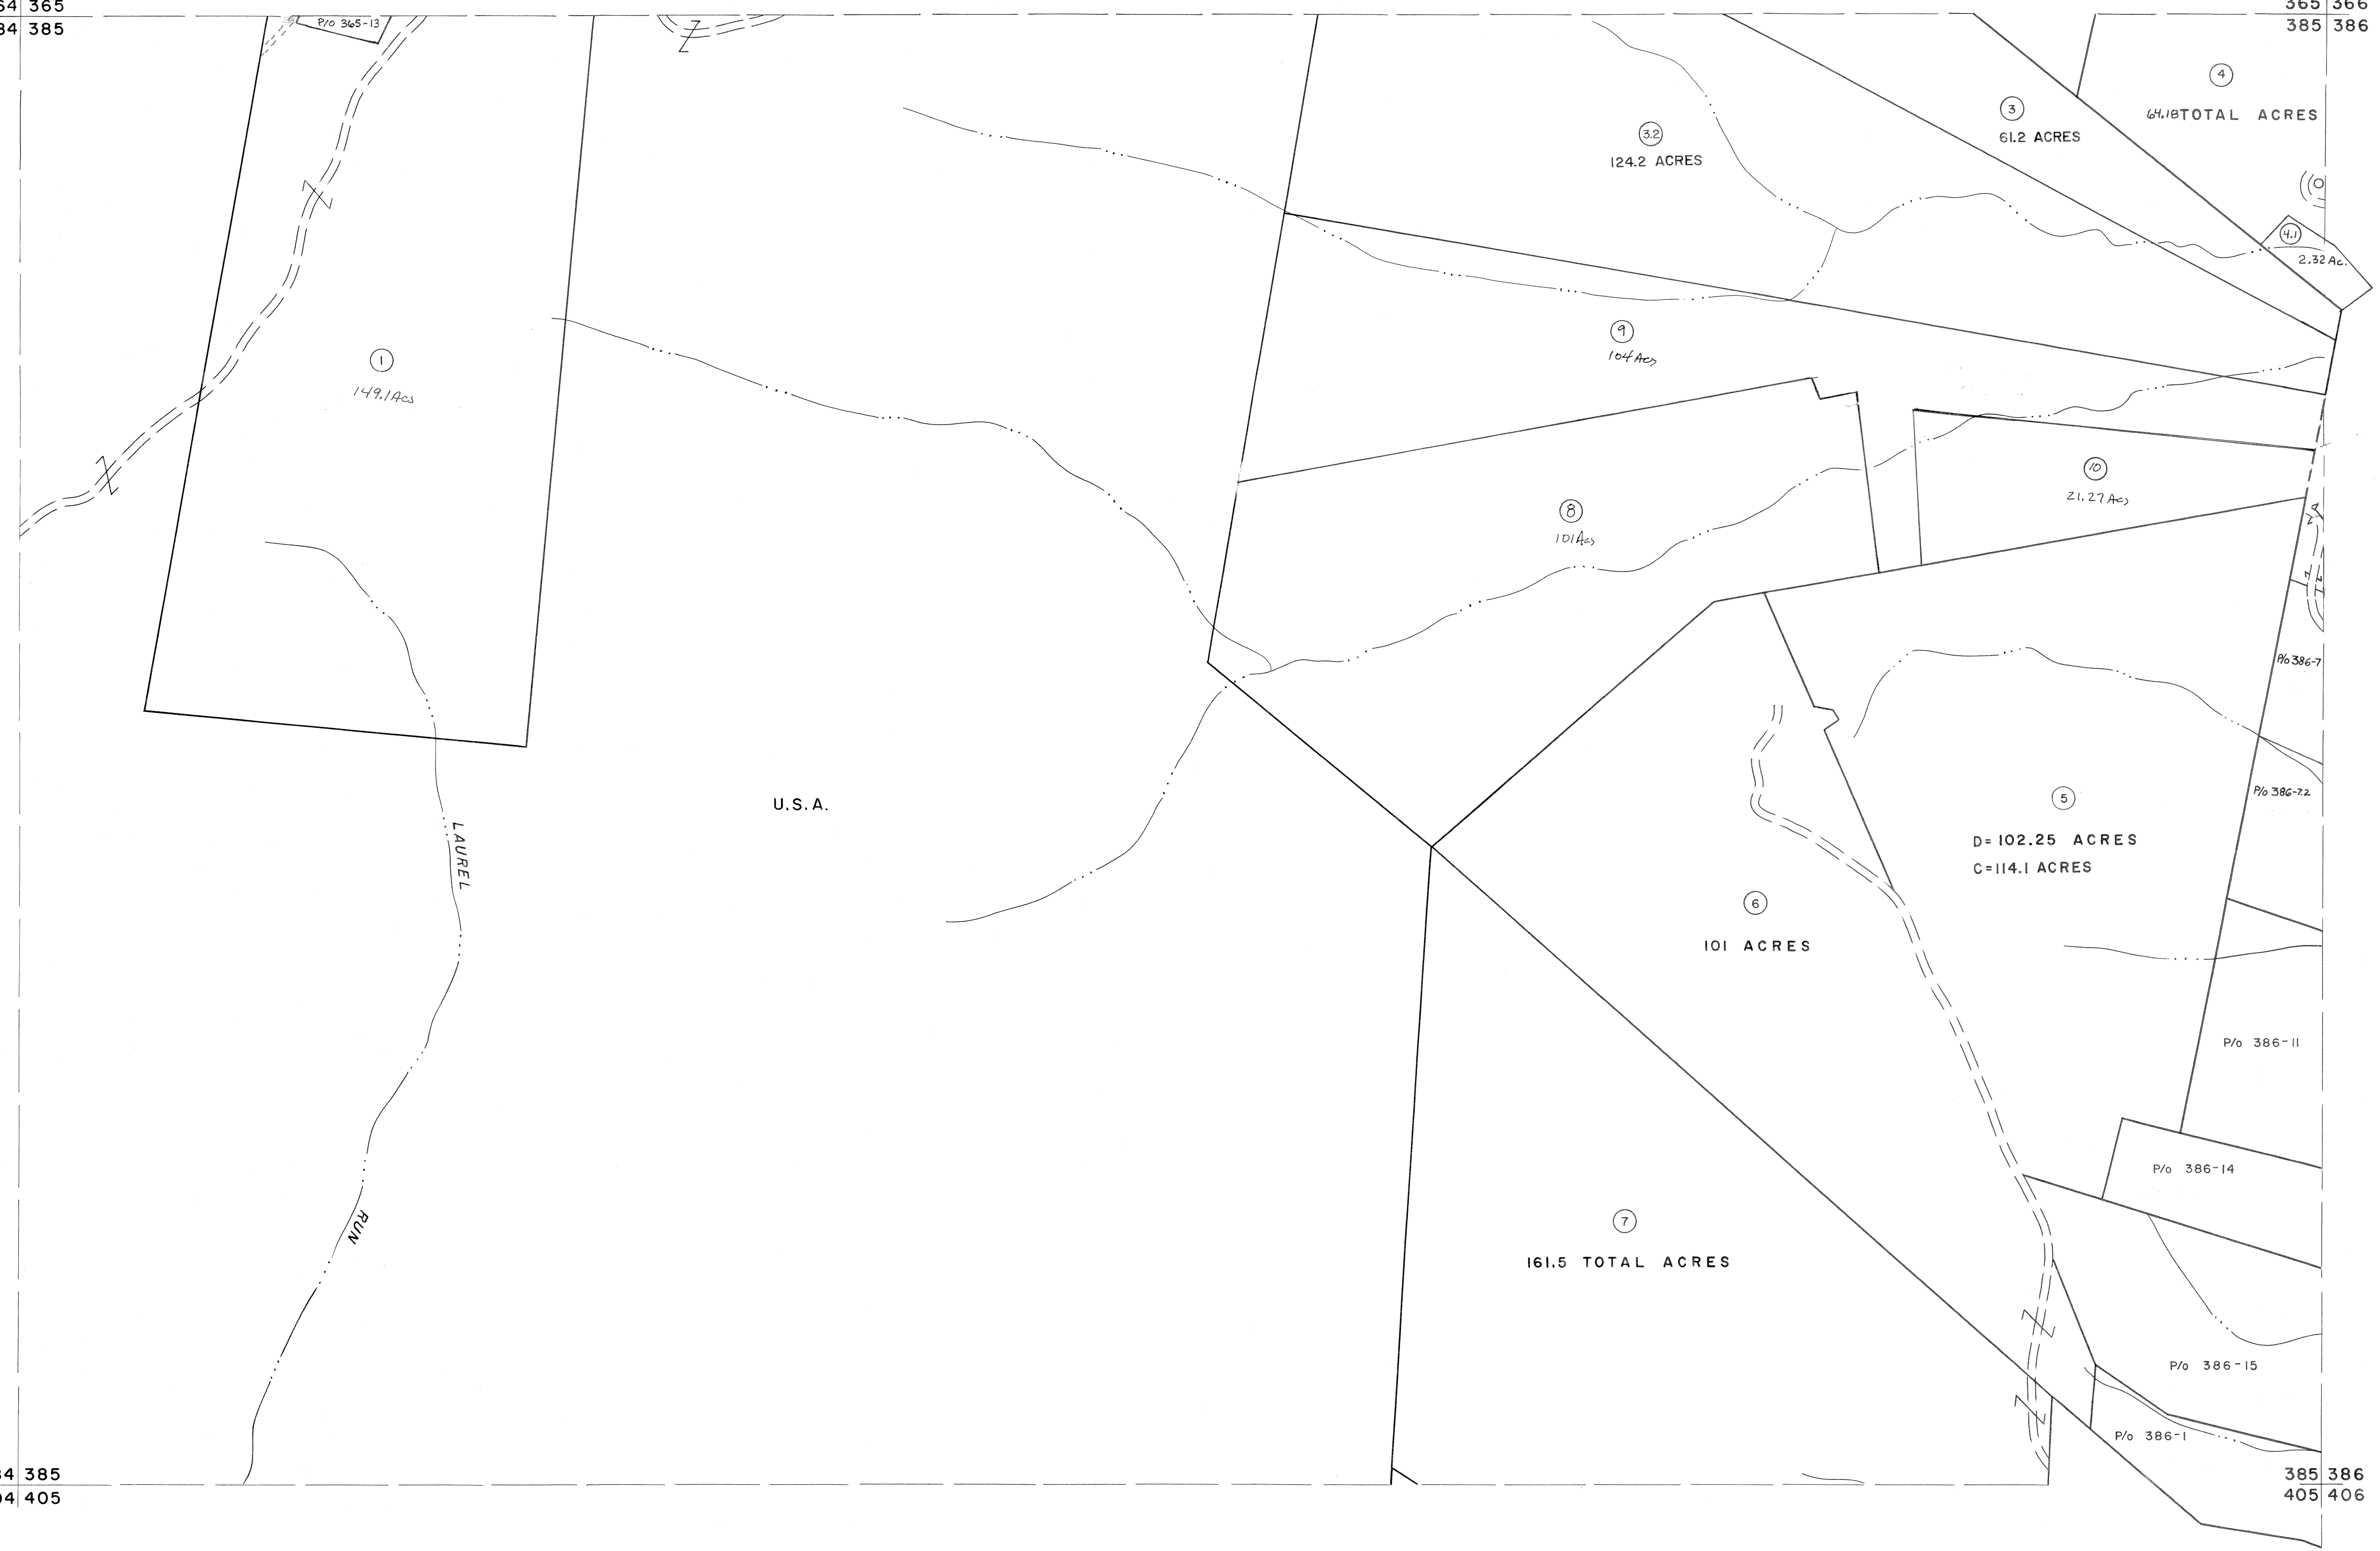

For Tax Purposes Only
 Prepared by
MICHAEL BAKER, JR., INC.
 Consulting Engineers
 Rochester, Pennsylvania

Legend	
Property line	Original lot line
Edge of pavement or roadway	Deed lot number
Corporation line	Parcel or index number
District line	Improvement
County line	Railroad

Revisions			
1	5-29-73	D.W.V.	9
2	3-4-75	T.C.	10
3	Revised to 7-81		11
4	Revised to 7-82		12
5	REV. TO 7-1-83	NCS	13
6	REV. TO 7-1-84	NCS	14
7	REV. TO 7-19-89	R.E.B.	15
8	EXCALIBUR	7-04	16

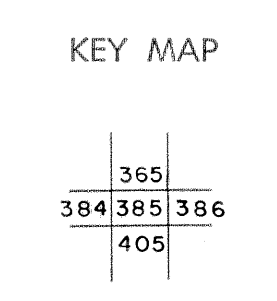

GRANT COUNTY
 STATE OF WEST VIRGINIA
 Office of Assessor

DISTRICT	UNION
SHEET NO:	385
Date, Aerial Photography:	Nov, 1961
Photo No:	
Date, Map:	Dec, 1962
Scale:	1" = 400'