


404  
424

404 405  
424 425

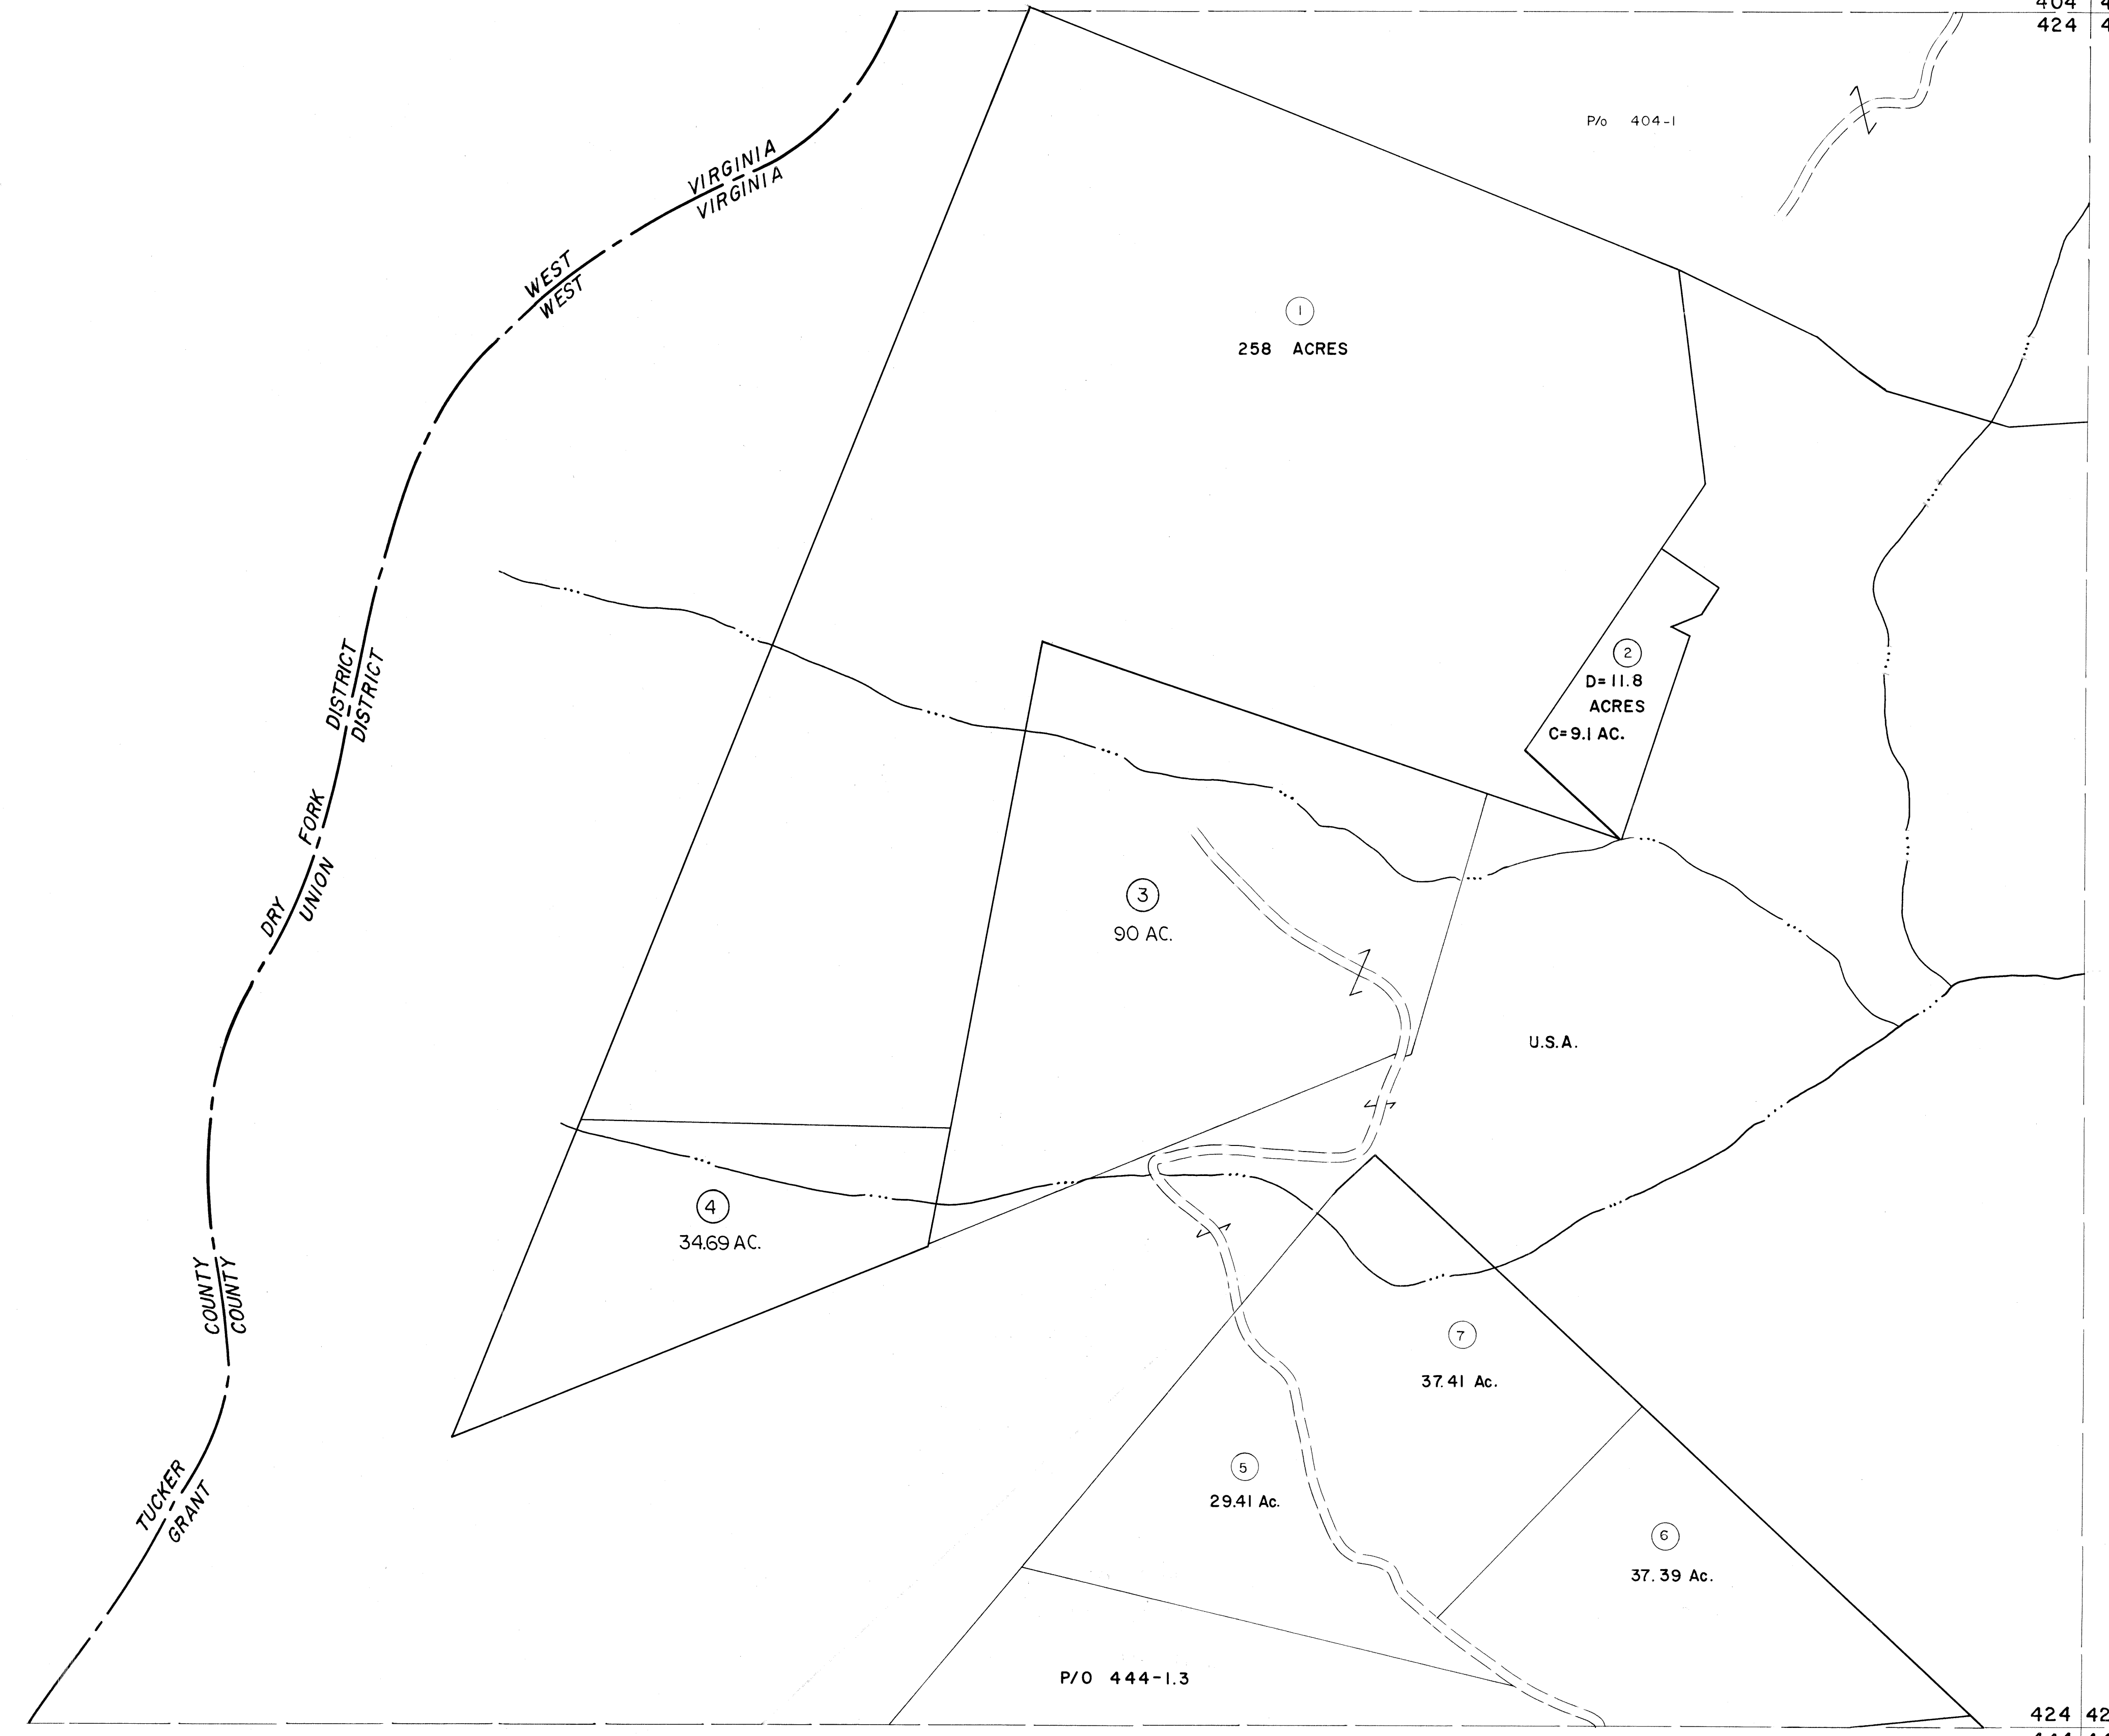

424  
444

424 425  
444 445

For Tax Purposes Only

Prepared by  
MICHAEL BAKER, JR., INC.  
Consulting Engineers  
Rochester, Pennsylvania


Legend

Property line	—————	Original lot line	-----
Edge of pavement or roadway	-----	Deed lot number	(15)
Corporation line	-----	Parcel or index number	(16)
District line	-----	Improvement	○
County line	-----	Railroad	+

Revisions

1	5-25-73 D.W.M.	9	17
2	3/17/75 JC	10	18
3	Revised to 7-81 JCB	11	19
4	Revised to 7-1-82 JCB	12	20
5	REV. TO 7-19-89 R.E.B.	13	21
6		14	22
7		15	23
8		16	24

KEY MAP

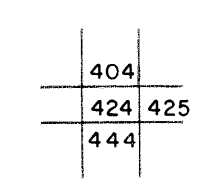

GRANT COUNTY

STATE OF WEST VIRGINIA

Office of Assessor

DISTRICT

UNION

SHEET NO: 424

Date, Aerial Photography: November, 1961 Date, Map: Dec., 1962  
Photo No: Scale: 1" = 400'