


406 407  
426 427

407 408  
427 428

SEE MAP 386-C

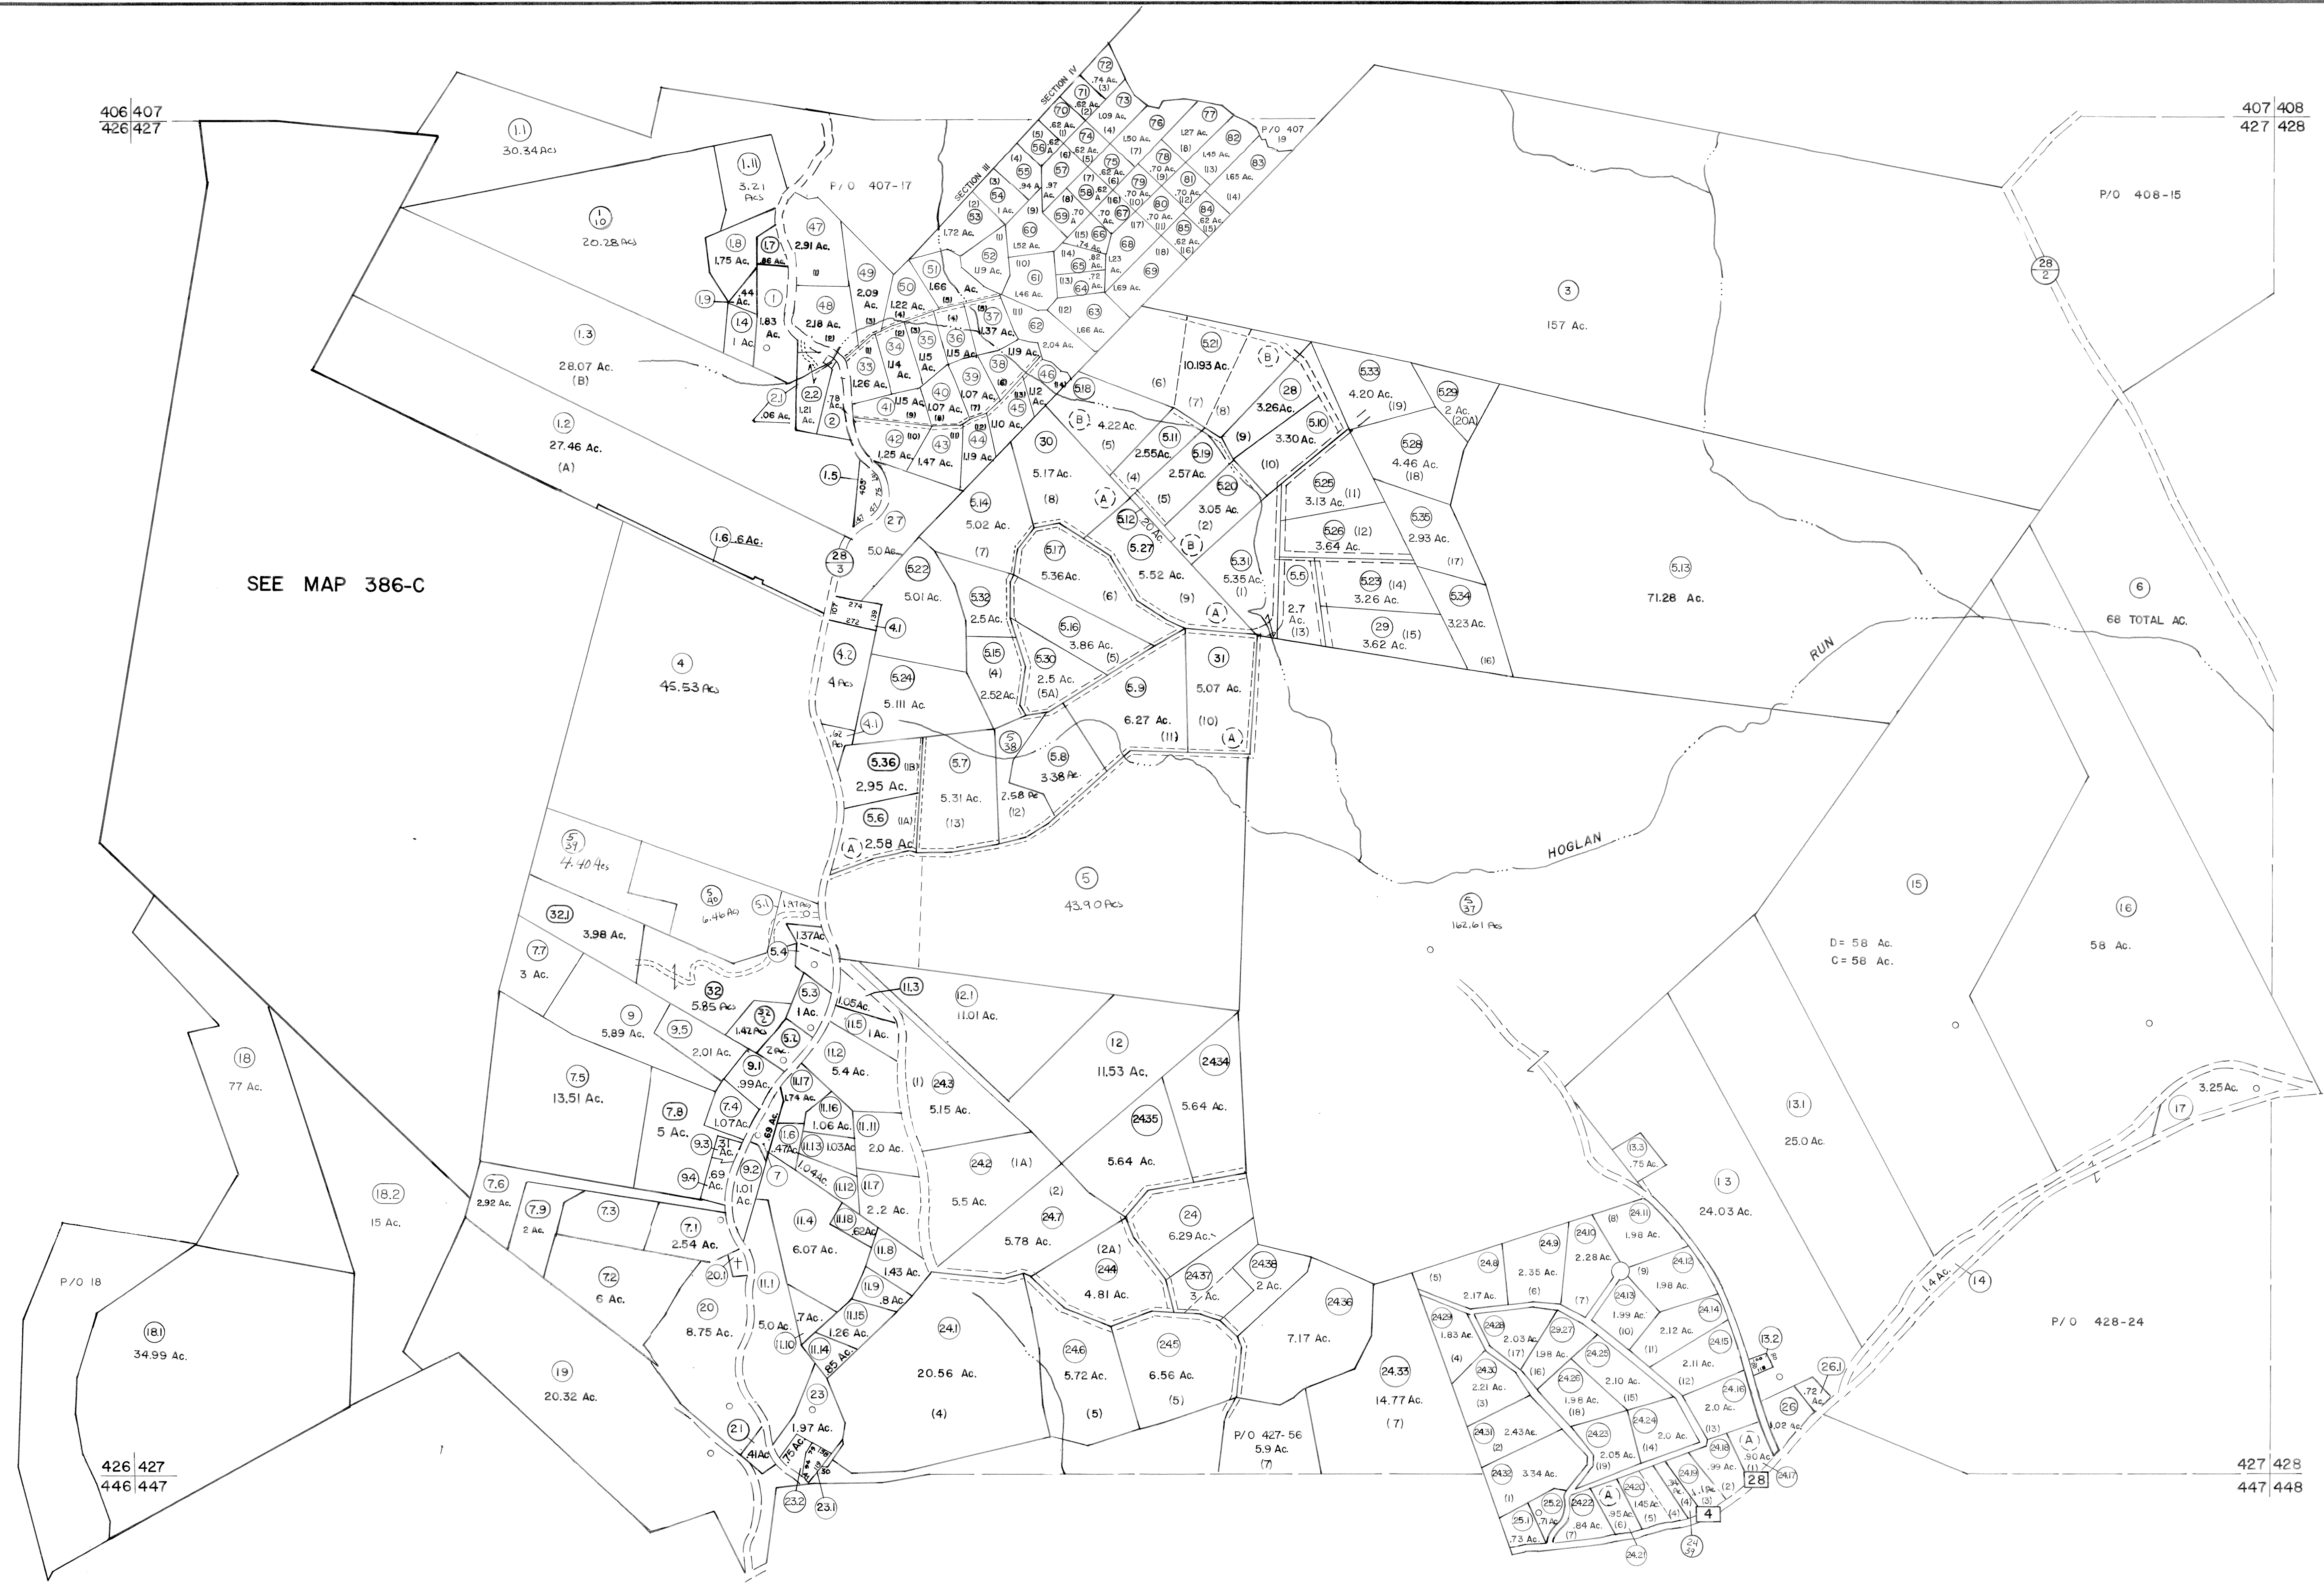

For Tax Purposes Only

Prepared by  
LOCAL GOVERNMENT RELATIONS DIV.  
STATE TAX COMMISSIONER  
CHARLESTON, W.VA.

LEGEND

Property line	Original lot line	Deed lot number	(15)
Edge of pavement or roadway	Parcel or index number	Parcel or index number	(99)
Corporation line	Improvement	Railroad	
District line			
County line			


REVISIONS

1	EXCALIBUR 7/04
2	EXCALIBUR 1/99
3	EXCALIBUR 6/99
4	EXCALIBUR 7/03
5	EXCALIBUR 7/07
6	REV TO 7-1-86 NCS
7	REV TO 7-1-87 NCS
8	EXCALIBUR GRAPHICS 7/91

RESTRICTION

All tax maps created under the provisions of reappraisal legislation are the property of the State of West Virginia and the reproduction, copying, distribution or sale of such tax maps or any copies thereof without the written permission of the State Tax Commissioner is prohibited by law.

KEY MAP

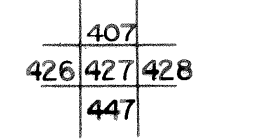

GRANT COUNTY  
STATE OF WEST VIRGINIA  
Office of Assessor

MILROY

SHEET NO. 427

Date, Aerial Photography: NOV. 1961 Date, Map: DEC. 1962  
Photo No: Scale: 1" = 400'

426 427  
446 447

427 428  
447 448