


463 464
483 484 U.S.A.

464 465
484 485

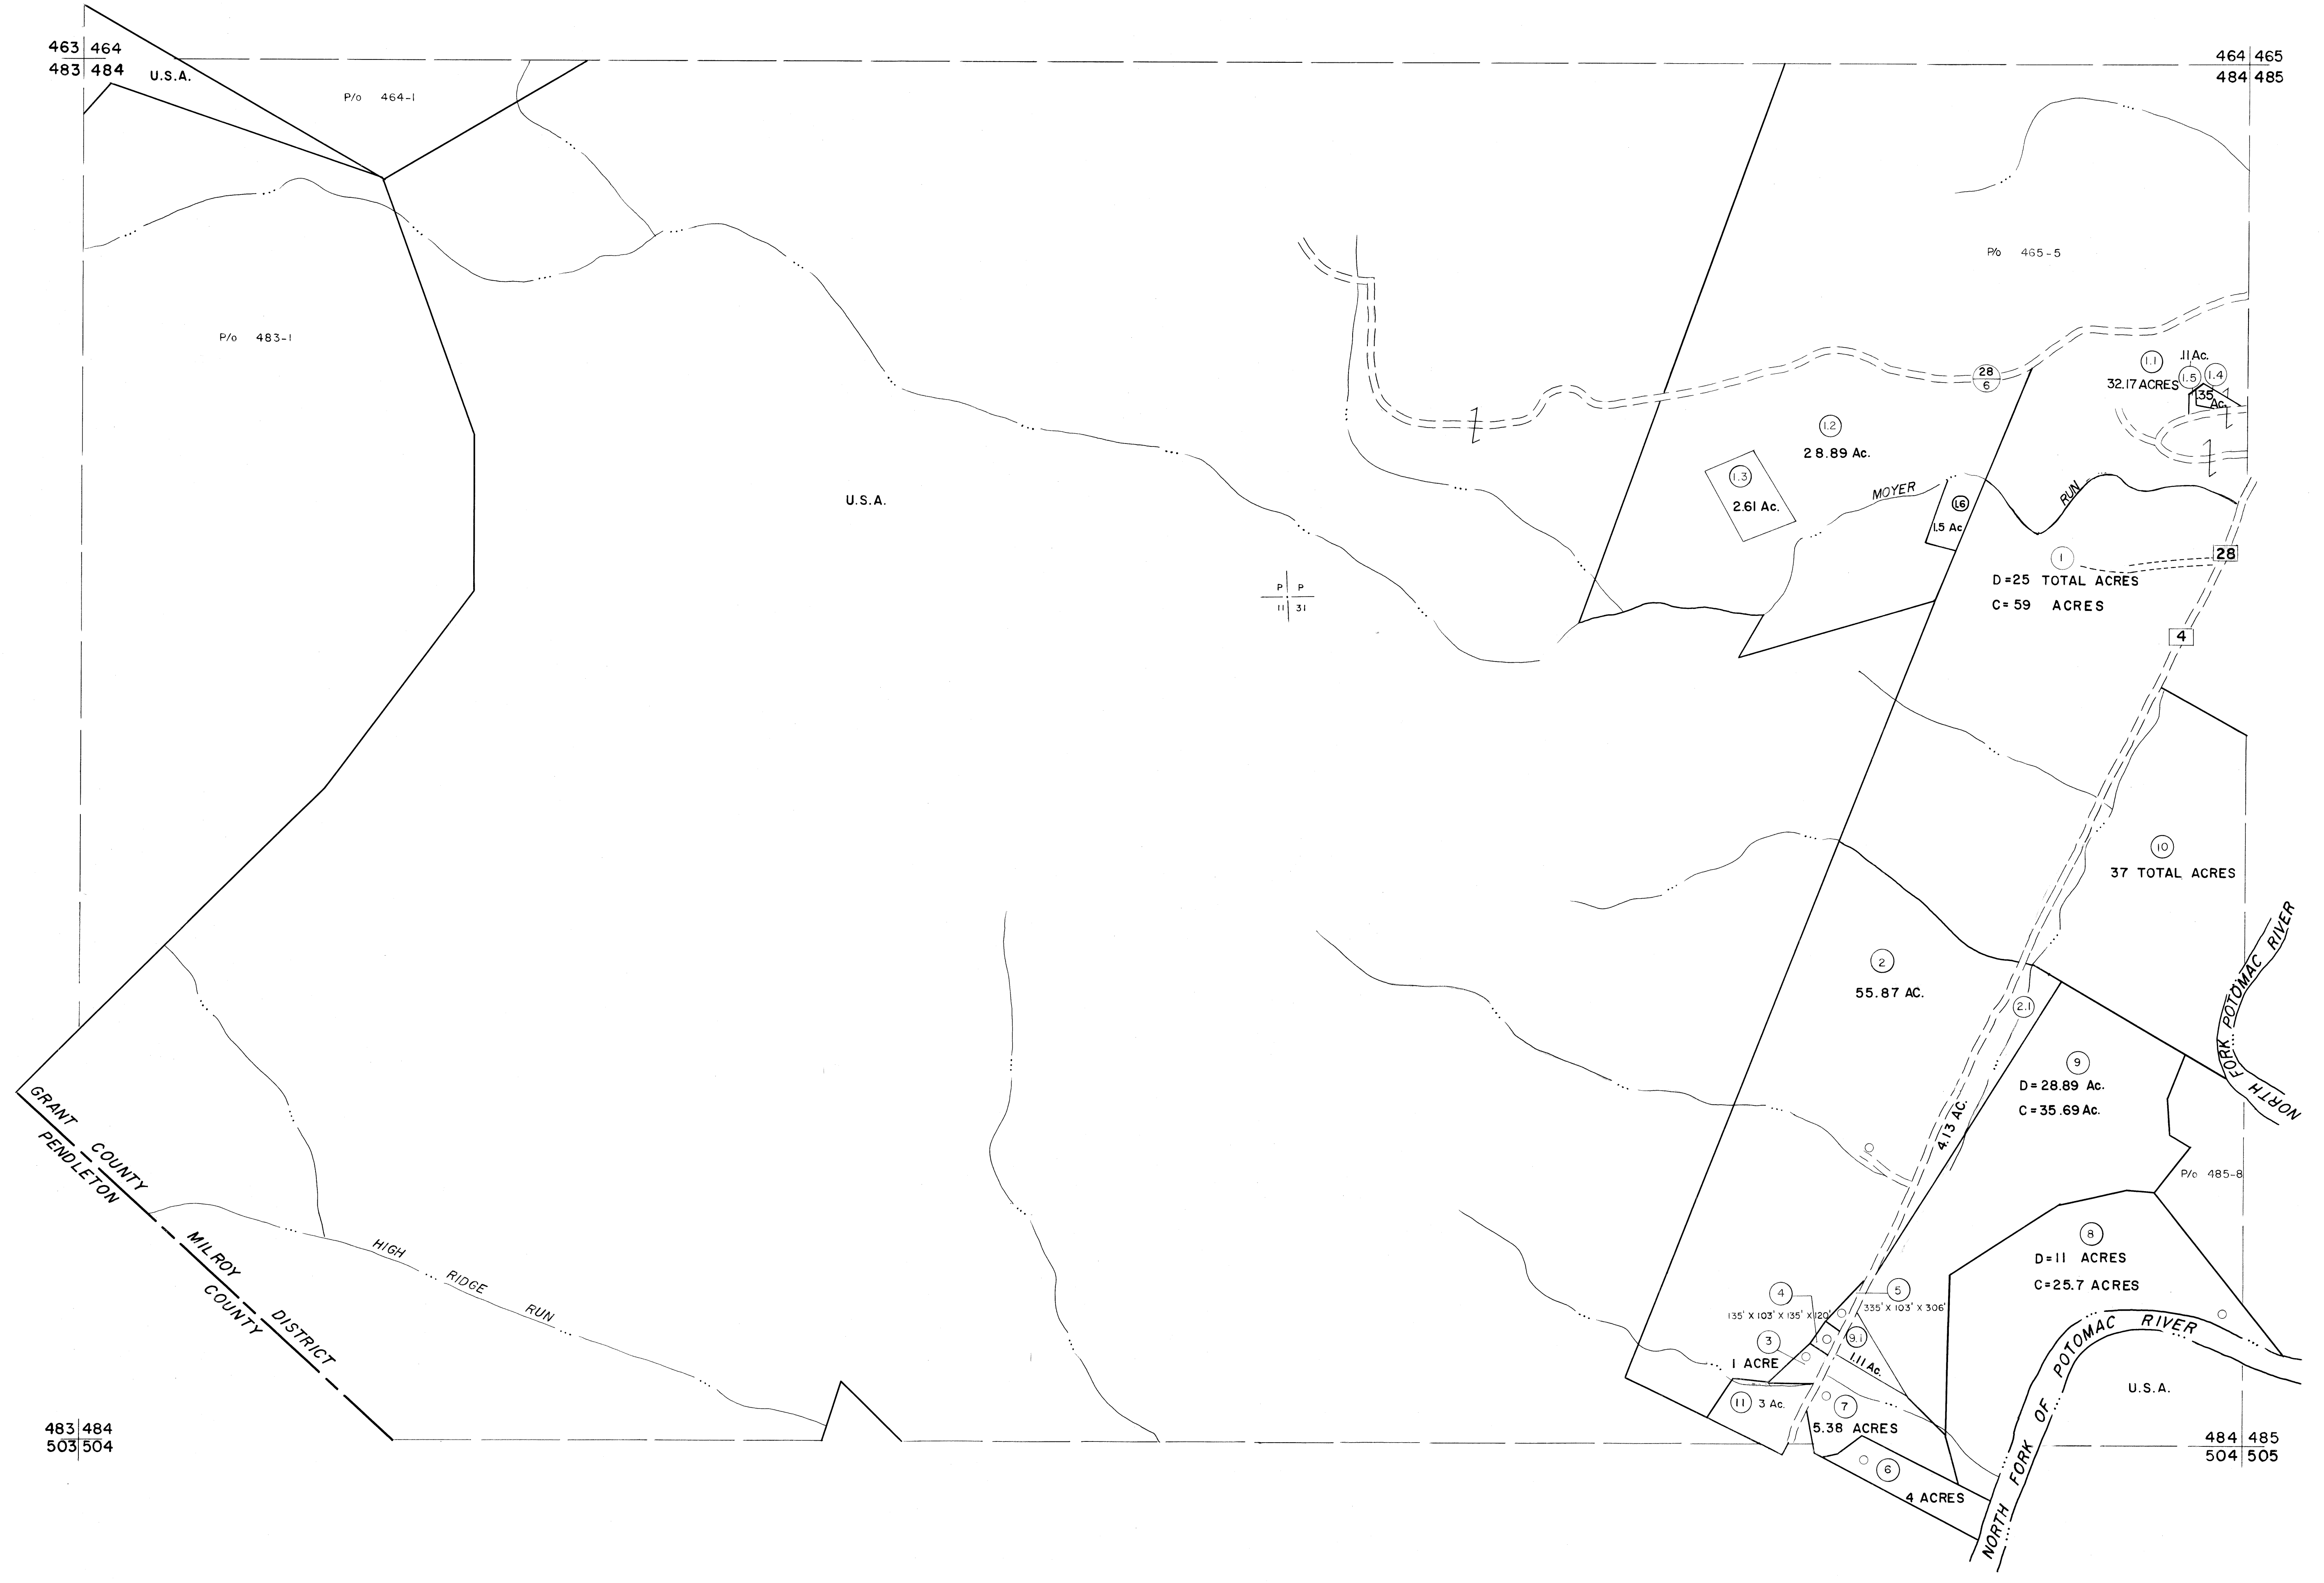

GRANT COUNTY
FENDLETON

MILROY COUNTY DISTRICT

HIGH RIDGE RUN

483 484
503 504

484 485
504 505

For Tax Purposes Only

Prepared by
MICHAEL BAKER, JR., INC.
Consulting Engineers
Rochester, Pennsylvania


Legend

Property line	—————	Original lot line	-----
Edge of pavement or roadway	-----	Deed lot number	(15)
Corporation line	-----	Parcel or index number	(99)
District line	-----	Improvement	o
County line	-----	Railroad	—+—

Revisions

1	REV. 2-1-87	9	17
2	Revised to 7-81	10	18
3	Revised to 7-82	11	19
4	Revised to 7-85	12	20
5	REV. TO 7-1-86 NCS	13	21
6	Revised to 7-1-87	14	22
7	EXCALIBUR GRAPHICS 7/91	15	23
8		16	24

KEY MAP

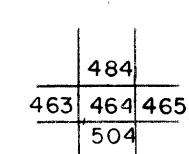

GRANT COUNTY
STATE OF WEST VIRGINIA
Office of Assessor

DISTRICT

MILROY

SHEET NO: 484

Date, Aerial Photography: November, 1961 Date, Map: Dec., 1962
Photo No: Scale: 1" = 400'