


510 511
530 531

511
531

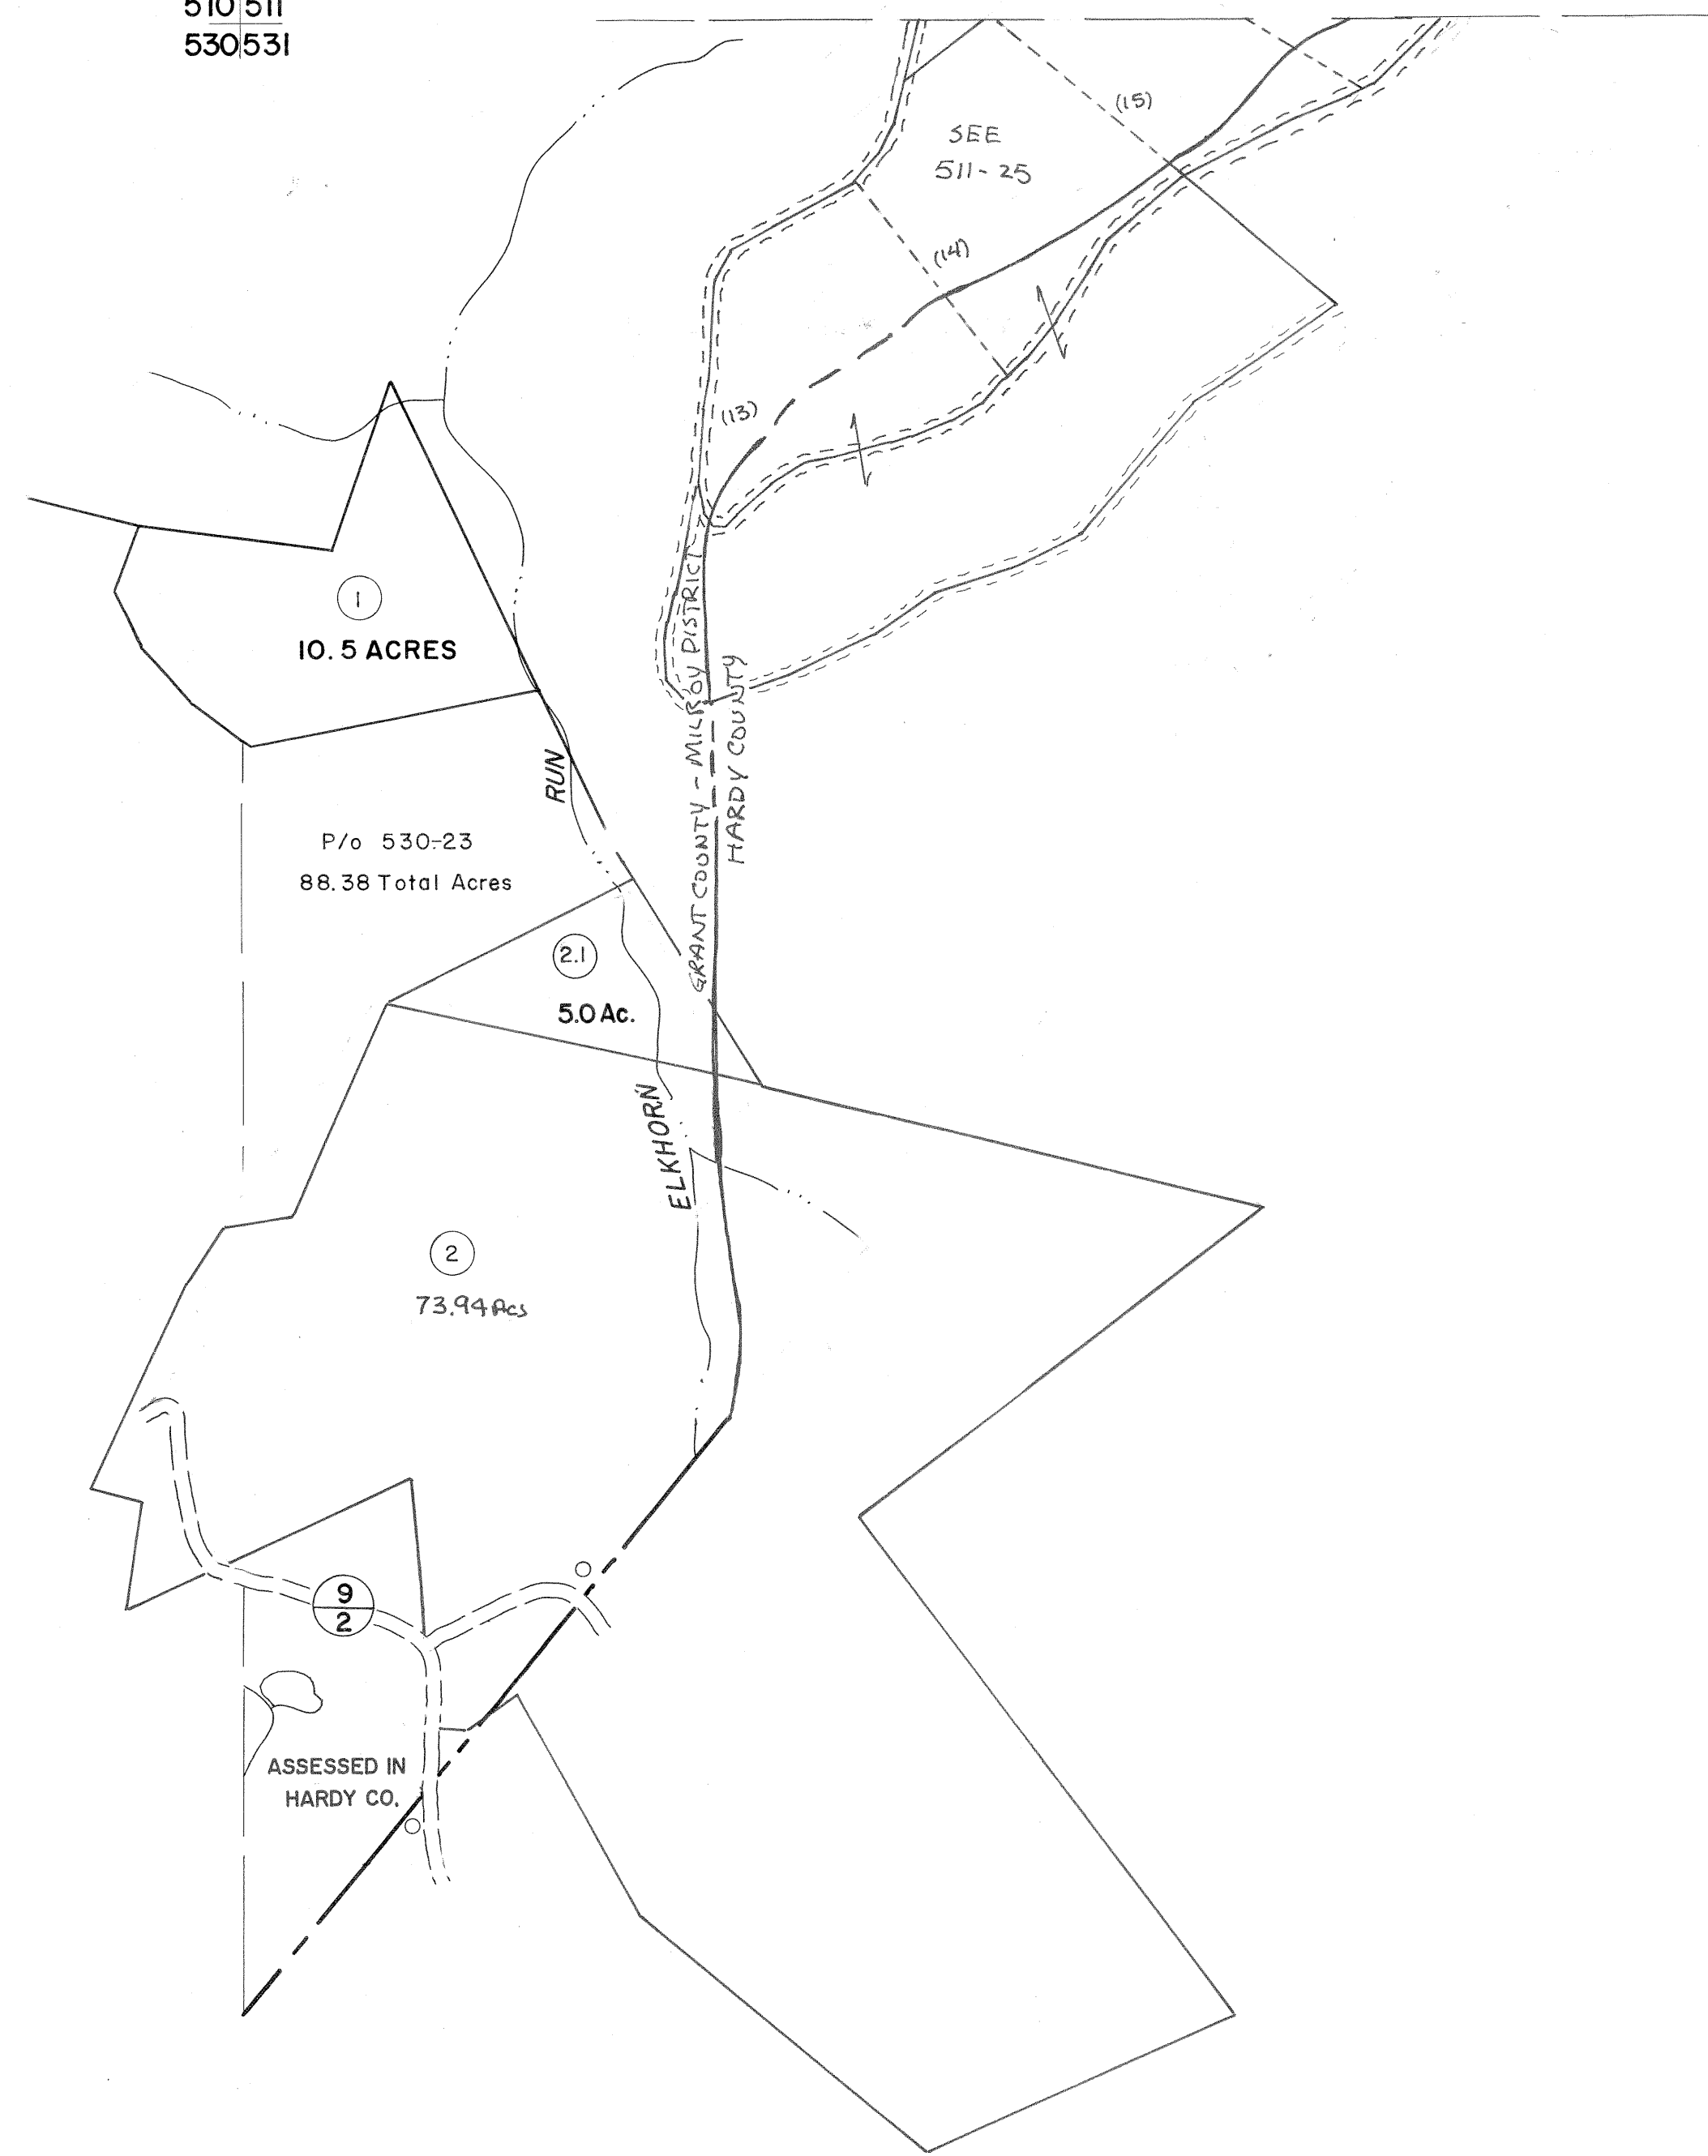

P
12 | P
19



530 531
550

531

For Tax Purposes Only

Prepared by
MICHAEL BAKER, JR., INC.
Consulting Engineers
Rochester, Pennsylvania

Legend

Property line	—————	Original lot line	-----
Edge of pavement or roadway	-----	Dead lot number	(15)
Corporation line	-----	Parcel or index number	(9)
District line	-----	Improvement	o
County line	-----	Railroad	—+—

Revisions

1	Revised to 7-81	9	17
2	Revised to 7-82	10	18
3	Revised to 7-85	11	19
4	EXCALIBUR GRAPHICS 7/91	12	20
5	EXCALIBUR GRAPHICS 7/92	13	21
6	EXCALIBUR 1199	14	22
7	EXCALIBUR 12101	15	23
8		16	24

KEY MAP

511
530 531

GRANT COUNTY
STATE OF WEST VIRGINIA
Office of Assessor

DISTRICT

MILROY

SHEET NO: 531

Date, Aerial Photography: Nov, 1961 Date, Map: Dec, 1962
Photo No: Scale: 1" = 400'