


546
566

546 547
566 567

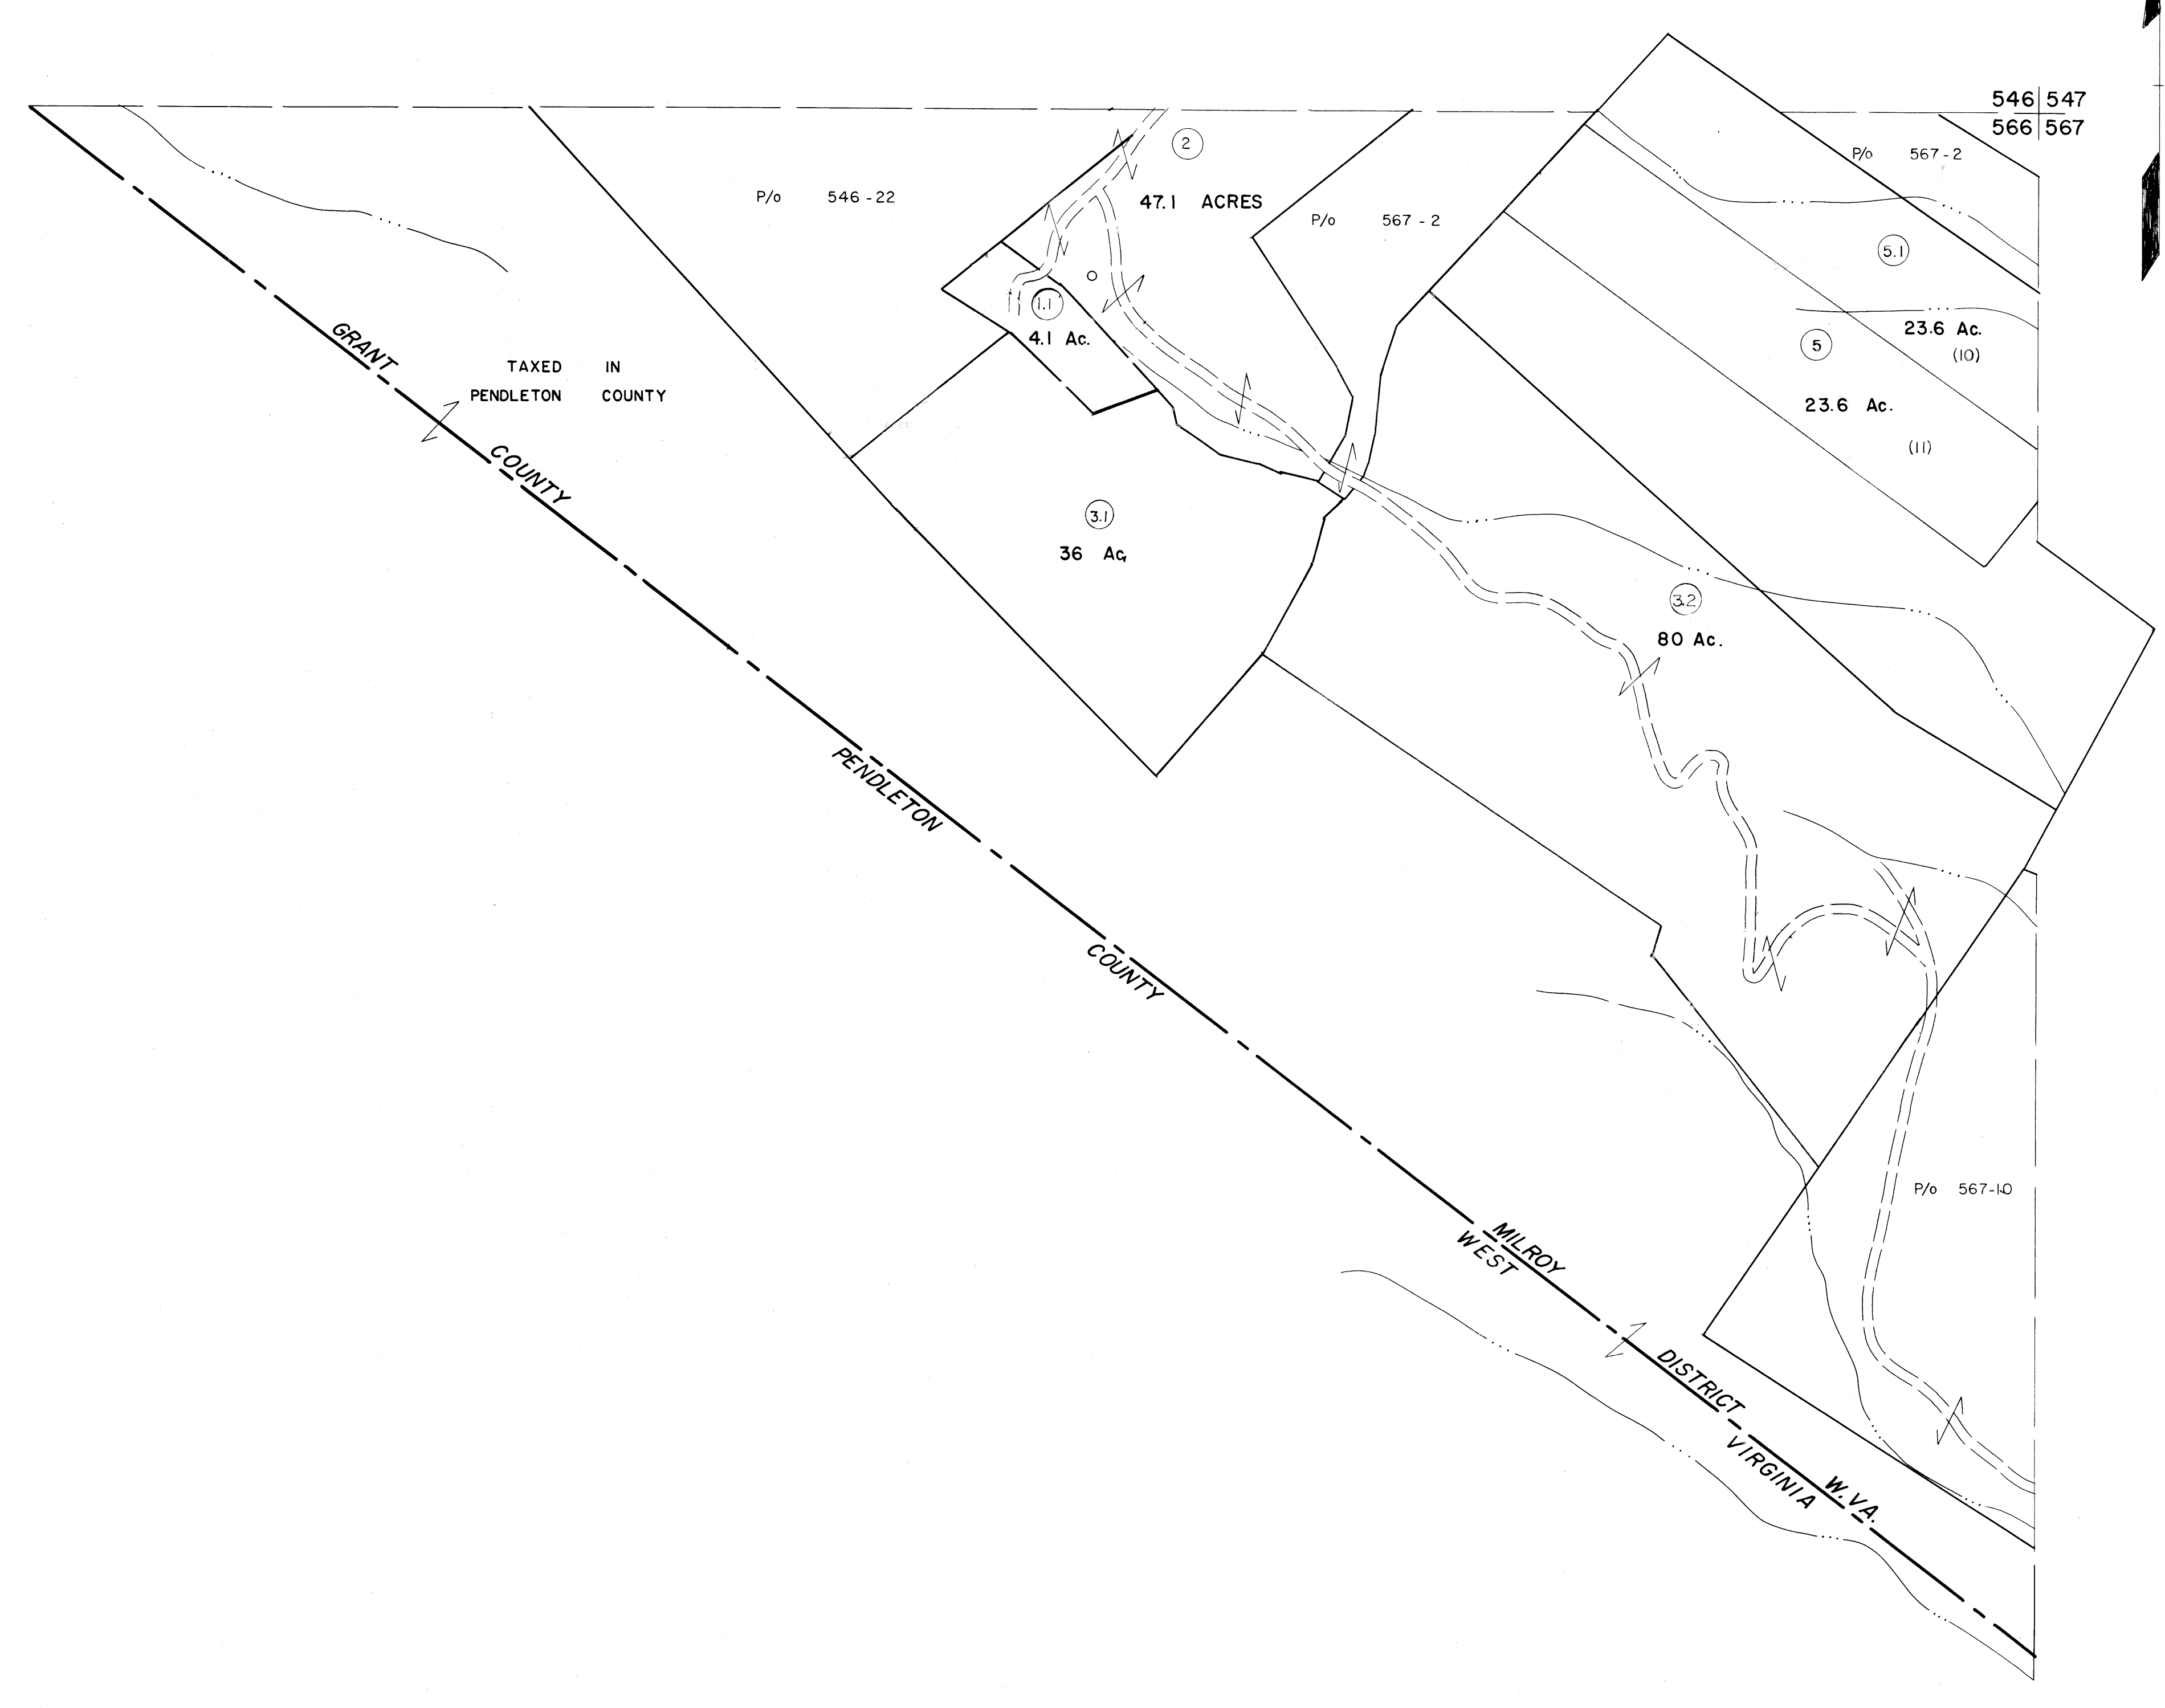

566

566 567
587

For Tax Purposes Only

Prepared by
MICHAEL BAKER, JR., INC.
Consulting Engineers
Rochester, Pennsylvania

Legend

Property line	—————	Original lot line	-----
Edge of pavement or roadway	-----	Deed lot number	(15)
Corporation line	-----	Parcel or index number	⊕
District line	-----	Improvement	○
County line	-----	Railroad	—+—

Revisions

1	MAY 25, 1973 DAE	9	17
2	12-16-74 DAE	10	18
3	9-23-74 SC	11	19
4	Revised to 7-81 SC	12	20
5	Revised to 7-1-82 SC	13	21
6	Revised to 7-1-87 SC	14	22
7	Revised to 7-1-89 SC	15	23
8		16	24

KEY MAP

546
566 567

GRANT COUNTY
STATE OF WEST VIRGINIA
Office of Assessor

DISTRICT

MILROY

SHEET NO: 566

Date, Aerial Photography: November, 1961 Date, Map: Dec., 1962
Photo No: Scale: 1" = 400'