


588 589
608 609

589 590
609 609

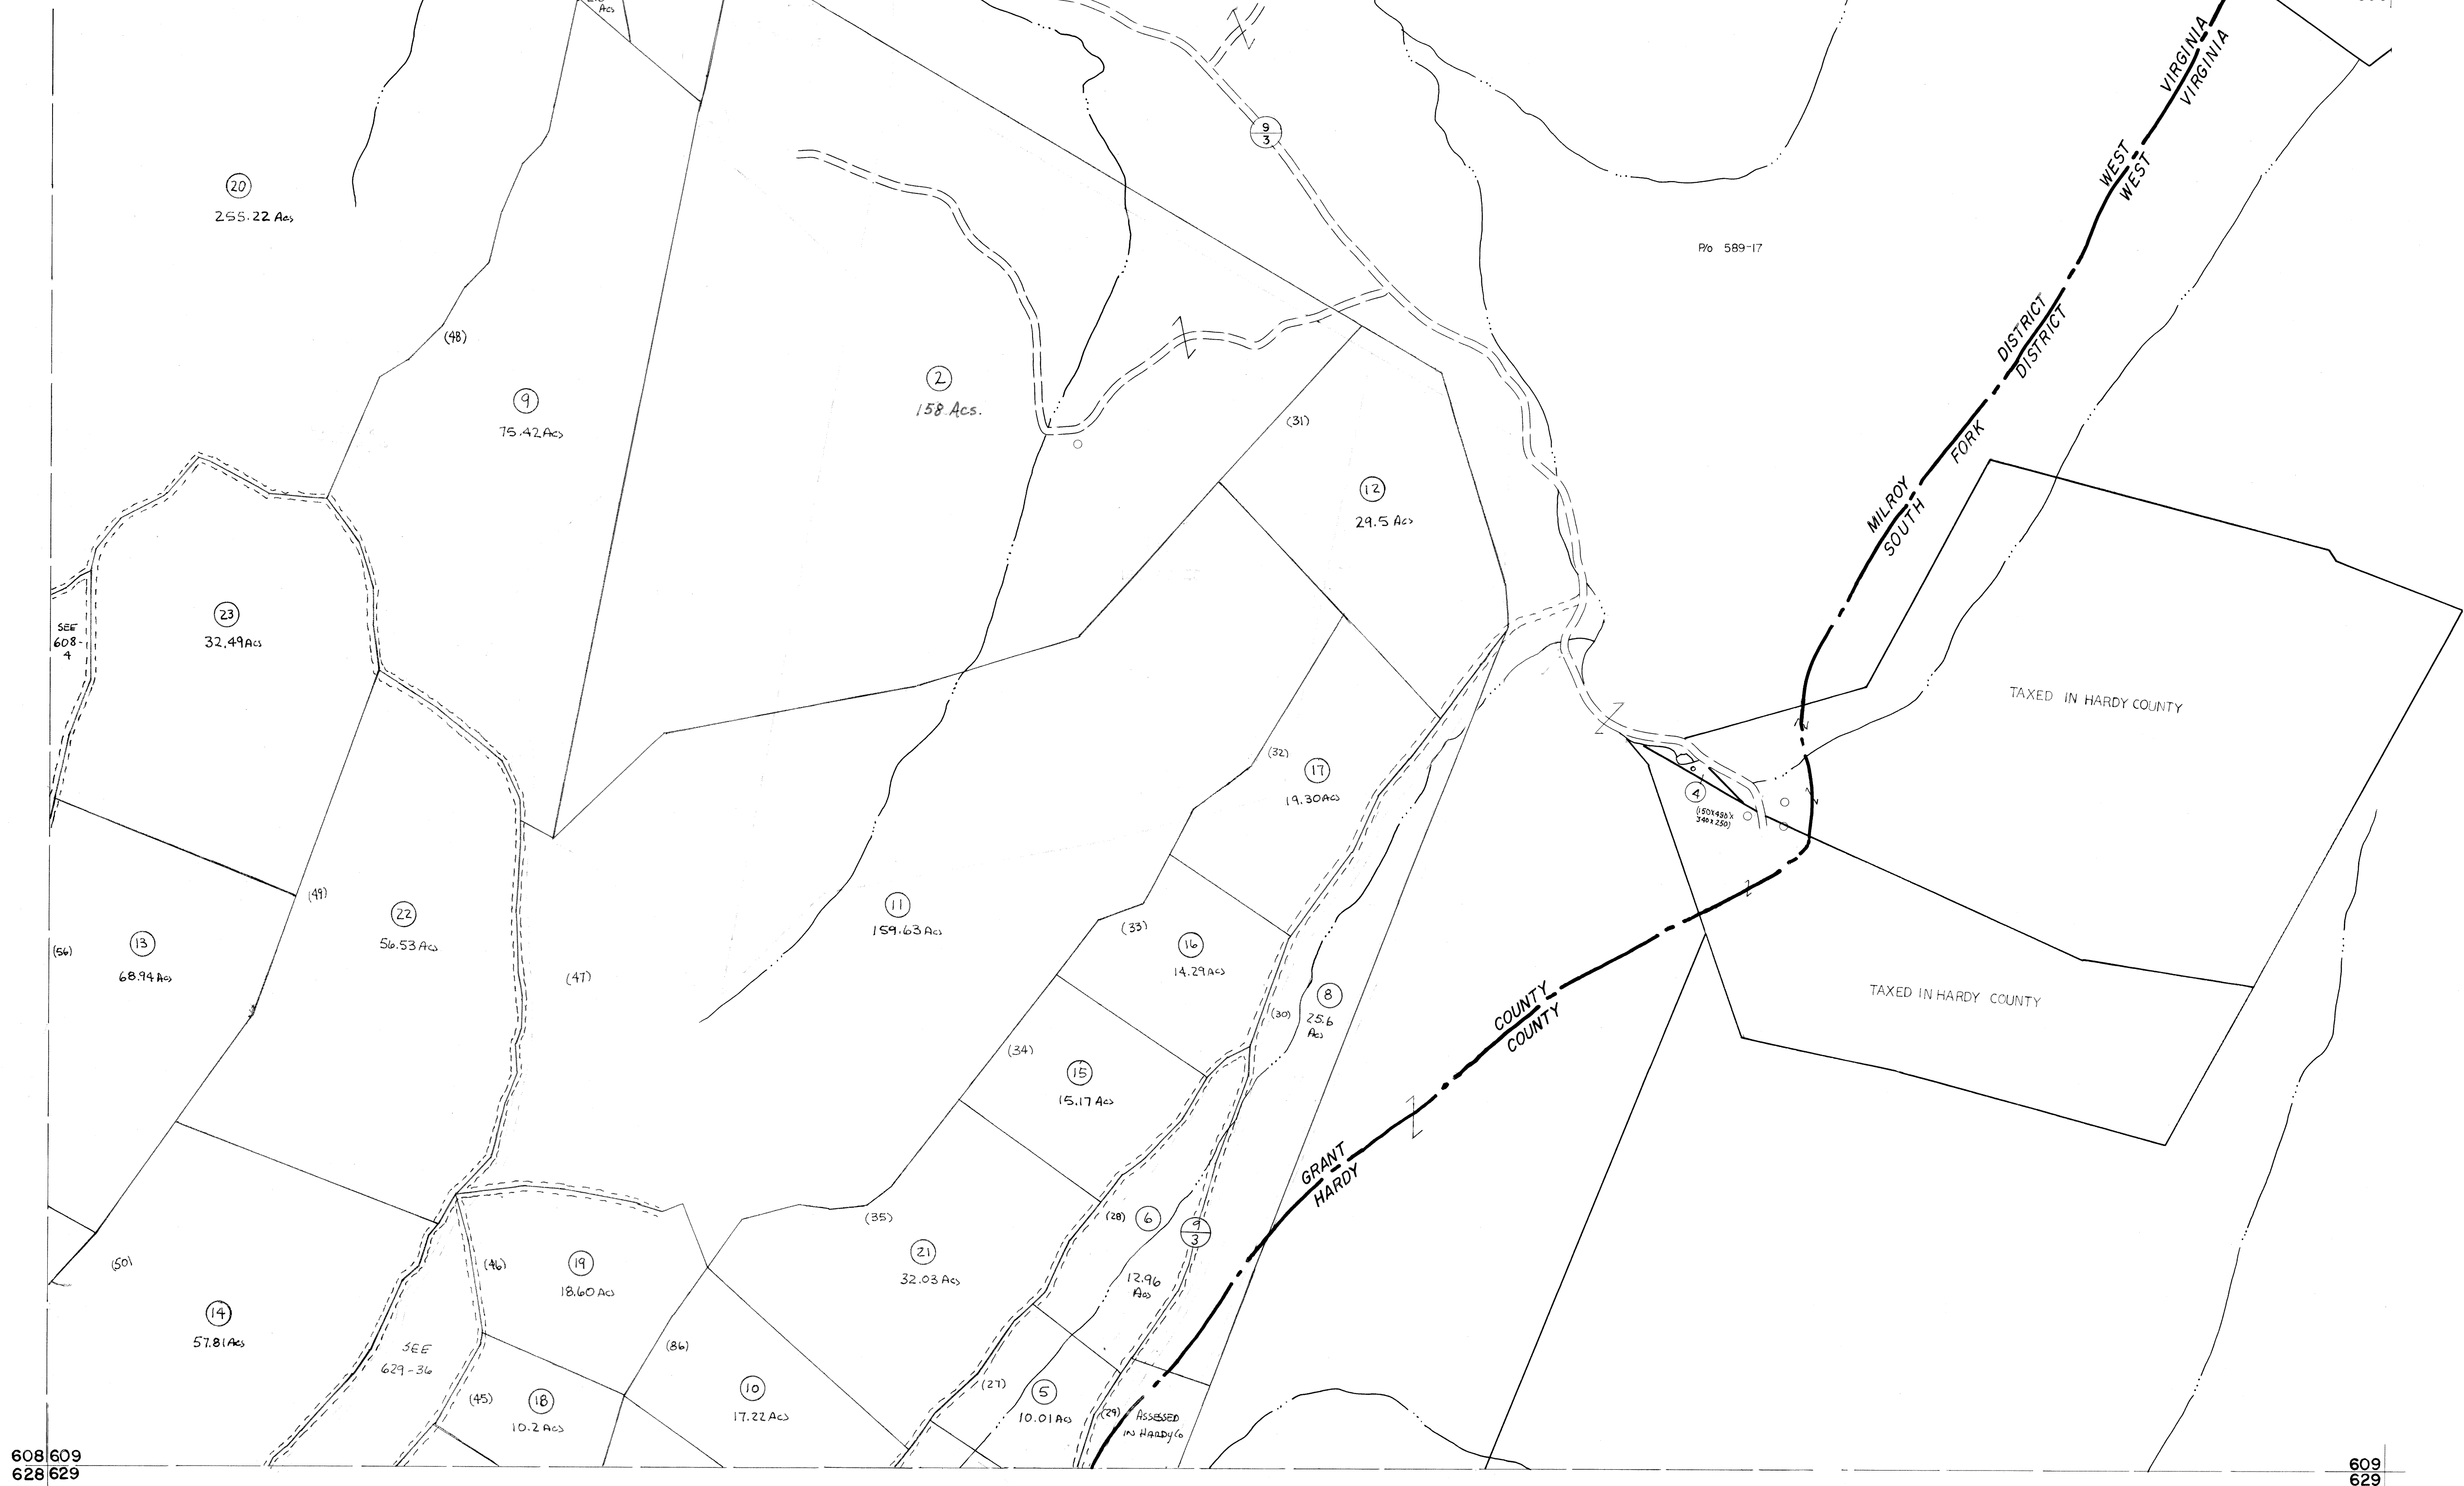

608 609
628 629

609 629

For Tax Purposes Only

Prepared by
MICHAEL BAKER, JR., INC.
Consulting Engineers
Rochester, Pennsylvania


Legend

Property line	—	Original lot line	- - - - -
Edge of pavement or roadway	— · — · —	Dead lot number	(15)
Corporation line	- - - - -	Parcel or index number	(9)
District line	- · - · -	Improvement	○
County line	- - - - -	Railroad	— x — x —

Revisions

1	MAY 25 1972 DRG	9	17
2	Revised to 7-81 DRG	10	18
3	Revised to 7-82 DRG	11	19
4	Revised to 7-89 DRG	12	20
5	EXCALIBUR GRAPHICS 7/93	13	21
6	EXCALIBUR 6/99	14	22
7	Speakers 7-04	15	23
8		16	24

KEY MAP

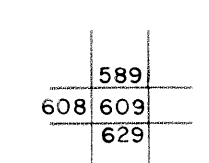

GRANT COUNTY

STATE OF WEST VIRGINIA

Office of Assessor

DISTRICT

MILROY

SHEET NO: 609

Date, Aerial Photography: November, 1961 Date, Map: Dec, 1962
Photo No: Scale: 1" = 400'