


SEE 19

SEE 19

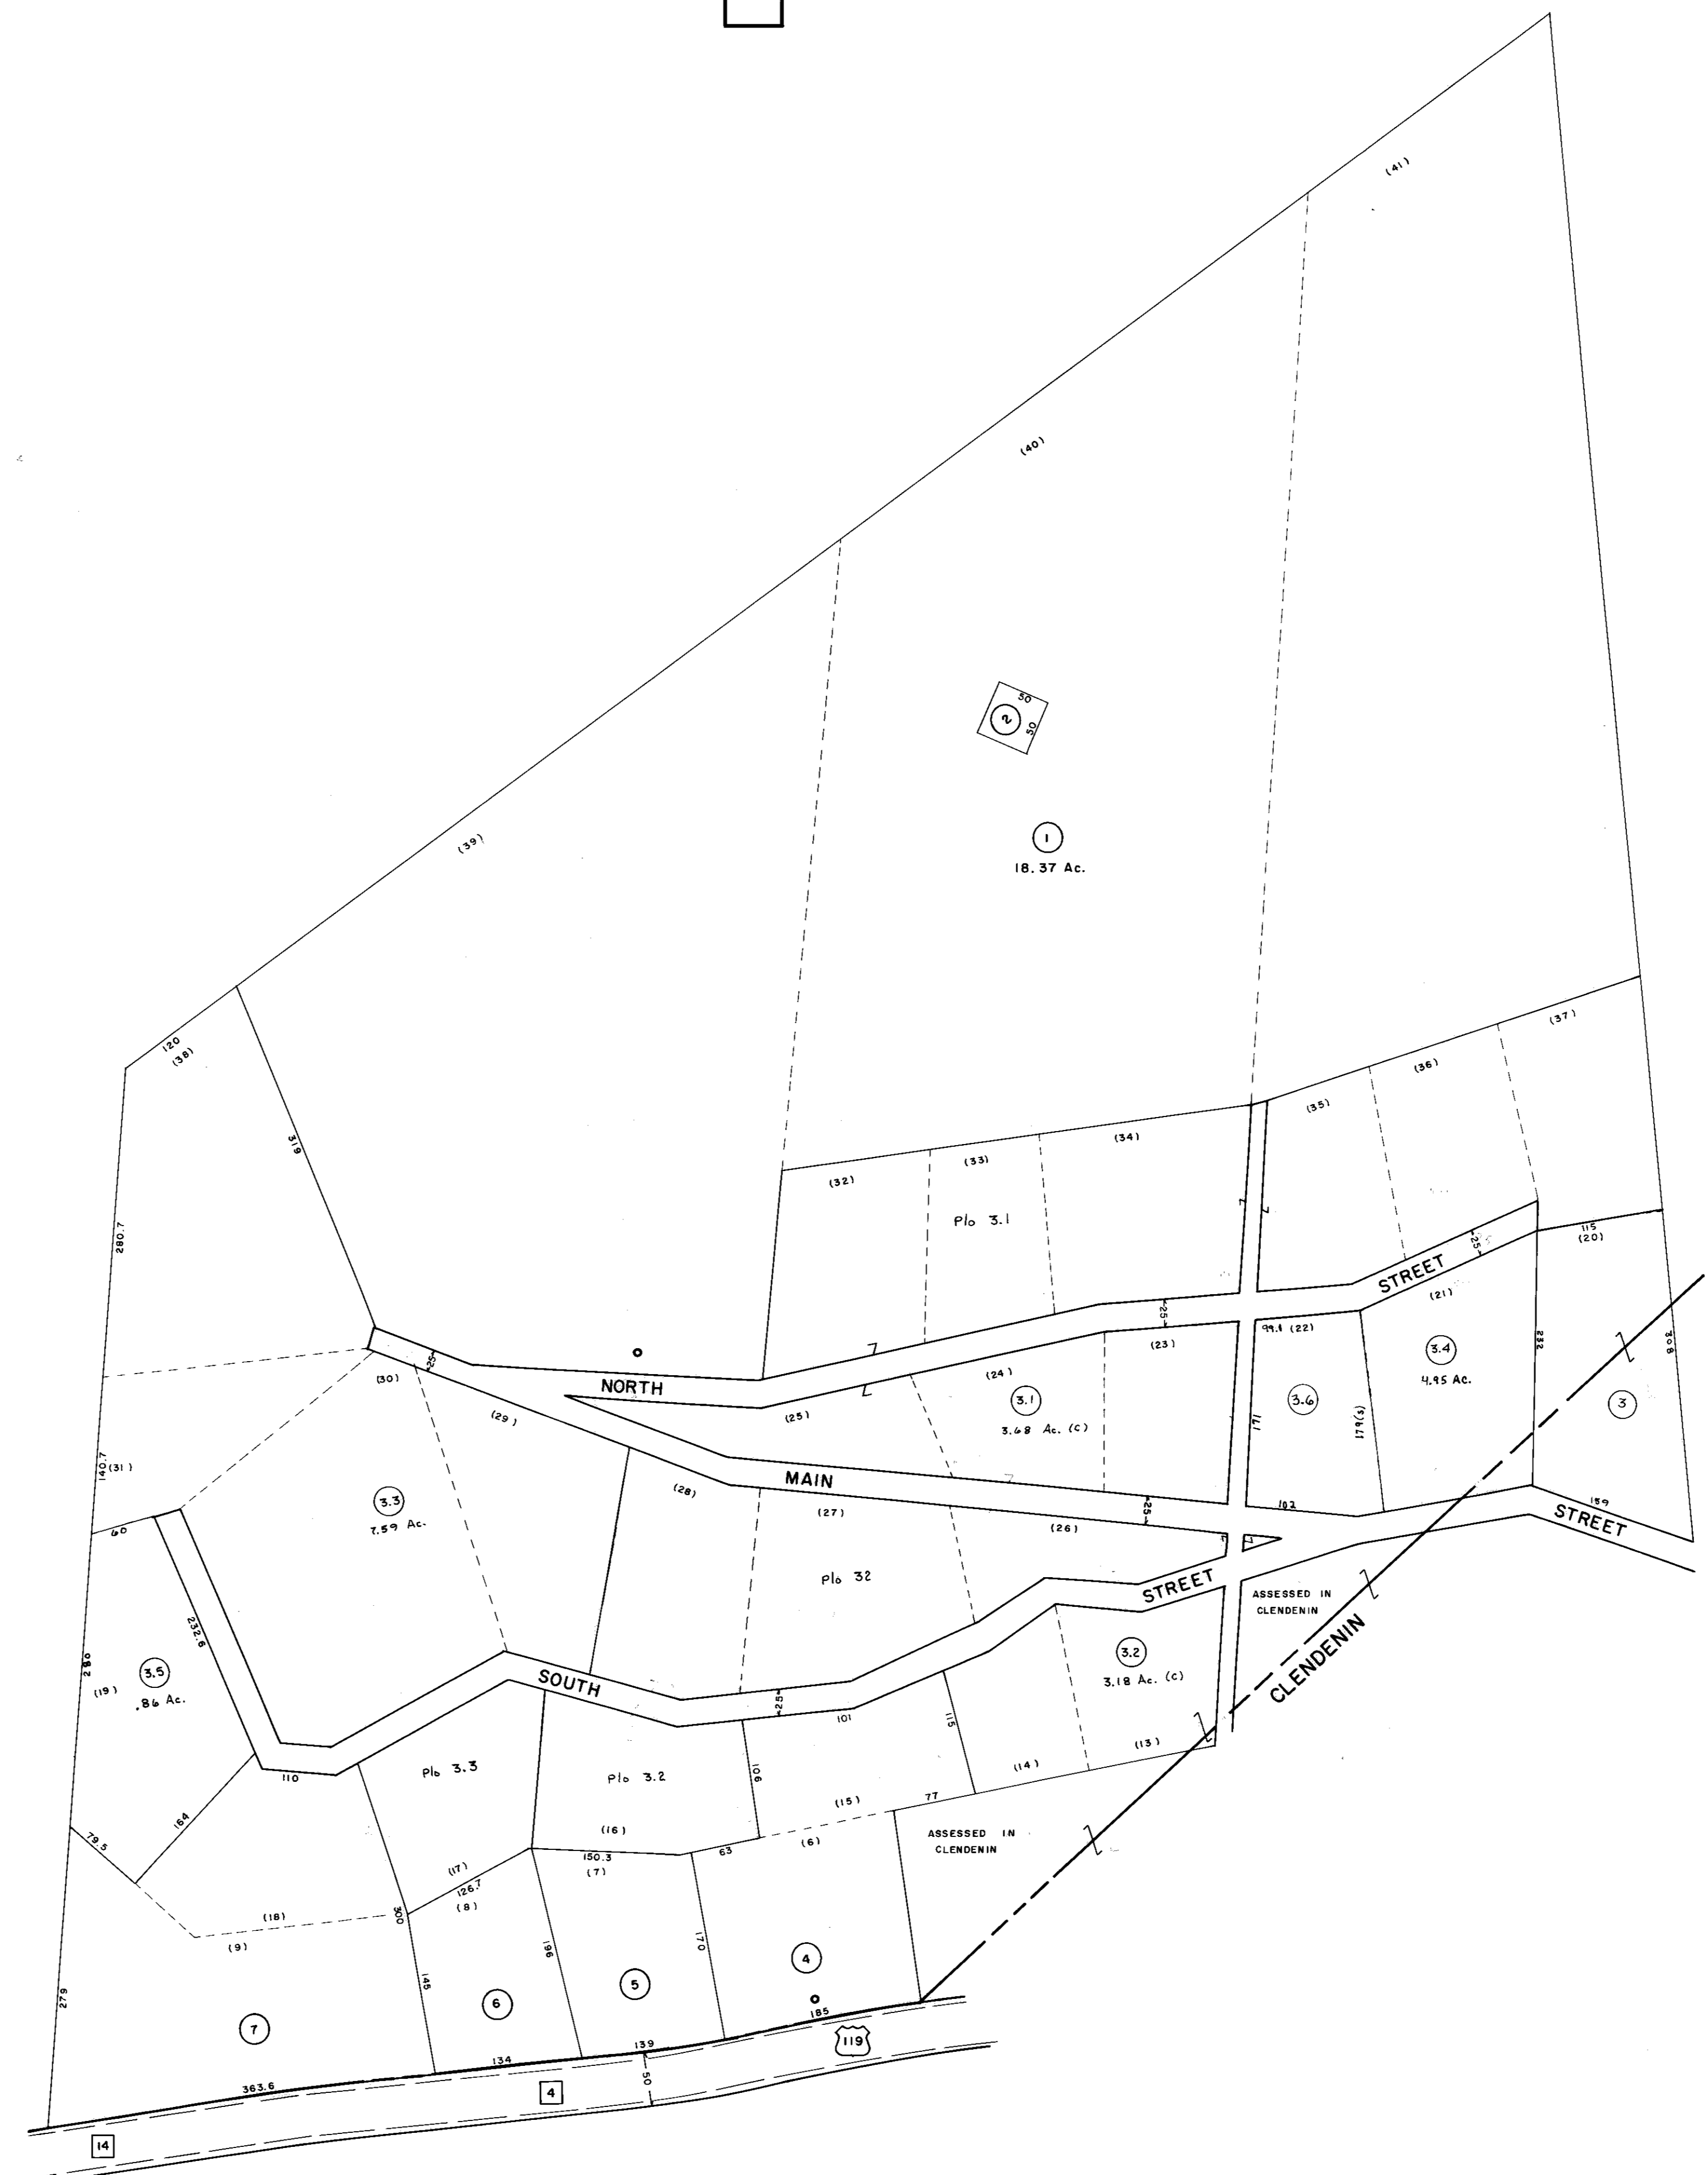

FOR TAX PURPOSES ONLY

PREPARED BY

**AERO SERVICE CORPORATION**  
 A DIVISION OF LITTON INDUSTRIES  
 210 E. COURTLAND ST., PHILADELPHIA, PA. 19120



**AMERICAN AIR SURVEYS, INC.**  
 907 PENN AVENUE, PITTSBURGH 22, PA.  
 NEW YORK ATLANTA

**Legend**

Property Line	—	Original lot line	—
Right of way line	—	Deed lot number (in parenthesis)	(18)
Edge of pavement or roadway	—	Parcel or index number (in circle)	(99)
Corporation line	—	Improvement	5
District line	—	Railroad	—
County line	—	Scaled Dimension	—
Stream	—	Original block number	(22)

**Revisions**

1	5/15/70	J.C.	9	17
2	1/12/75	SLR	10	18
3	Revised to 7-1-82	J.E.B.	11	19
4	Revised to 7-1-85	J.E.B.	12	20
5	1-1-99	J.E.B.	13	21
6			14	22
7			15	23
8			16	24

**KANAWHA COUNTY**  
 Office of Assessor  
 CHARLESTON, WEST VIRGINIA

**BIG SANDY DISTRICT**  
 Map No. 19D

Photo No.: 12-19, 20, 21 Scale: 1" = 100'  
 Date, Photography: April, May, 1964 Date, Map: 4-12-66