
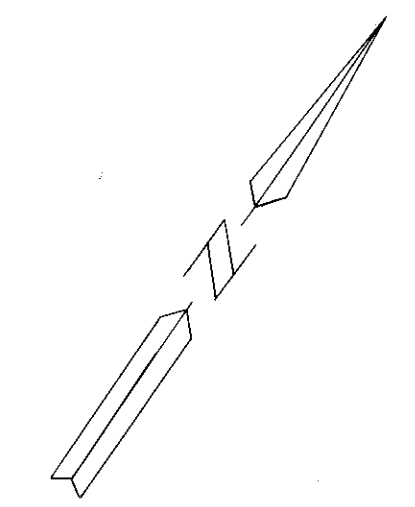


SEE 19

SEE 19

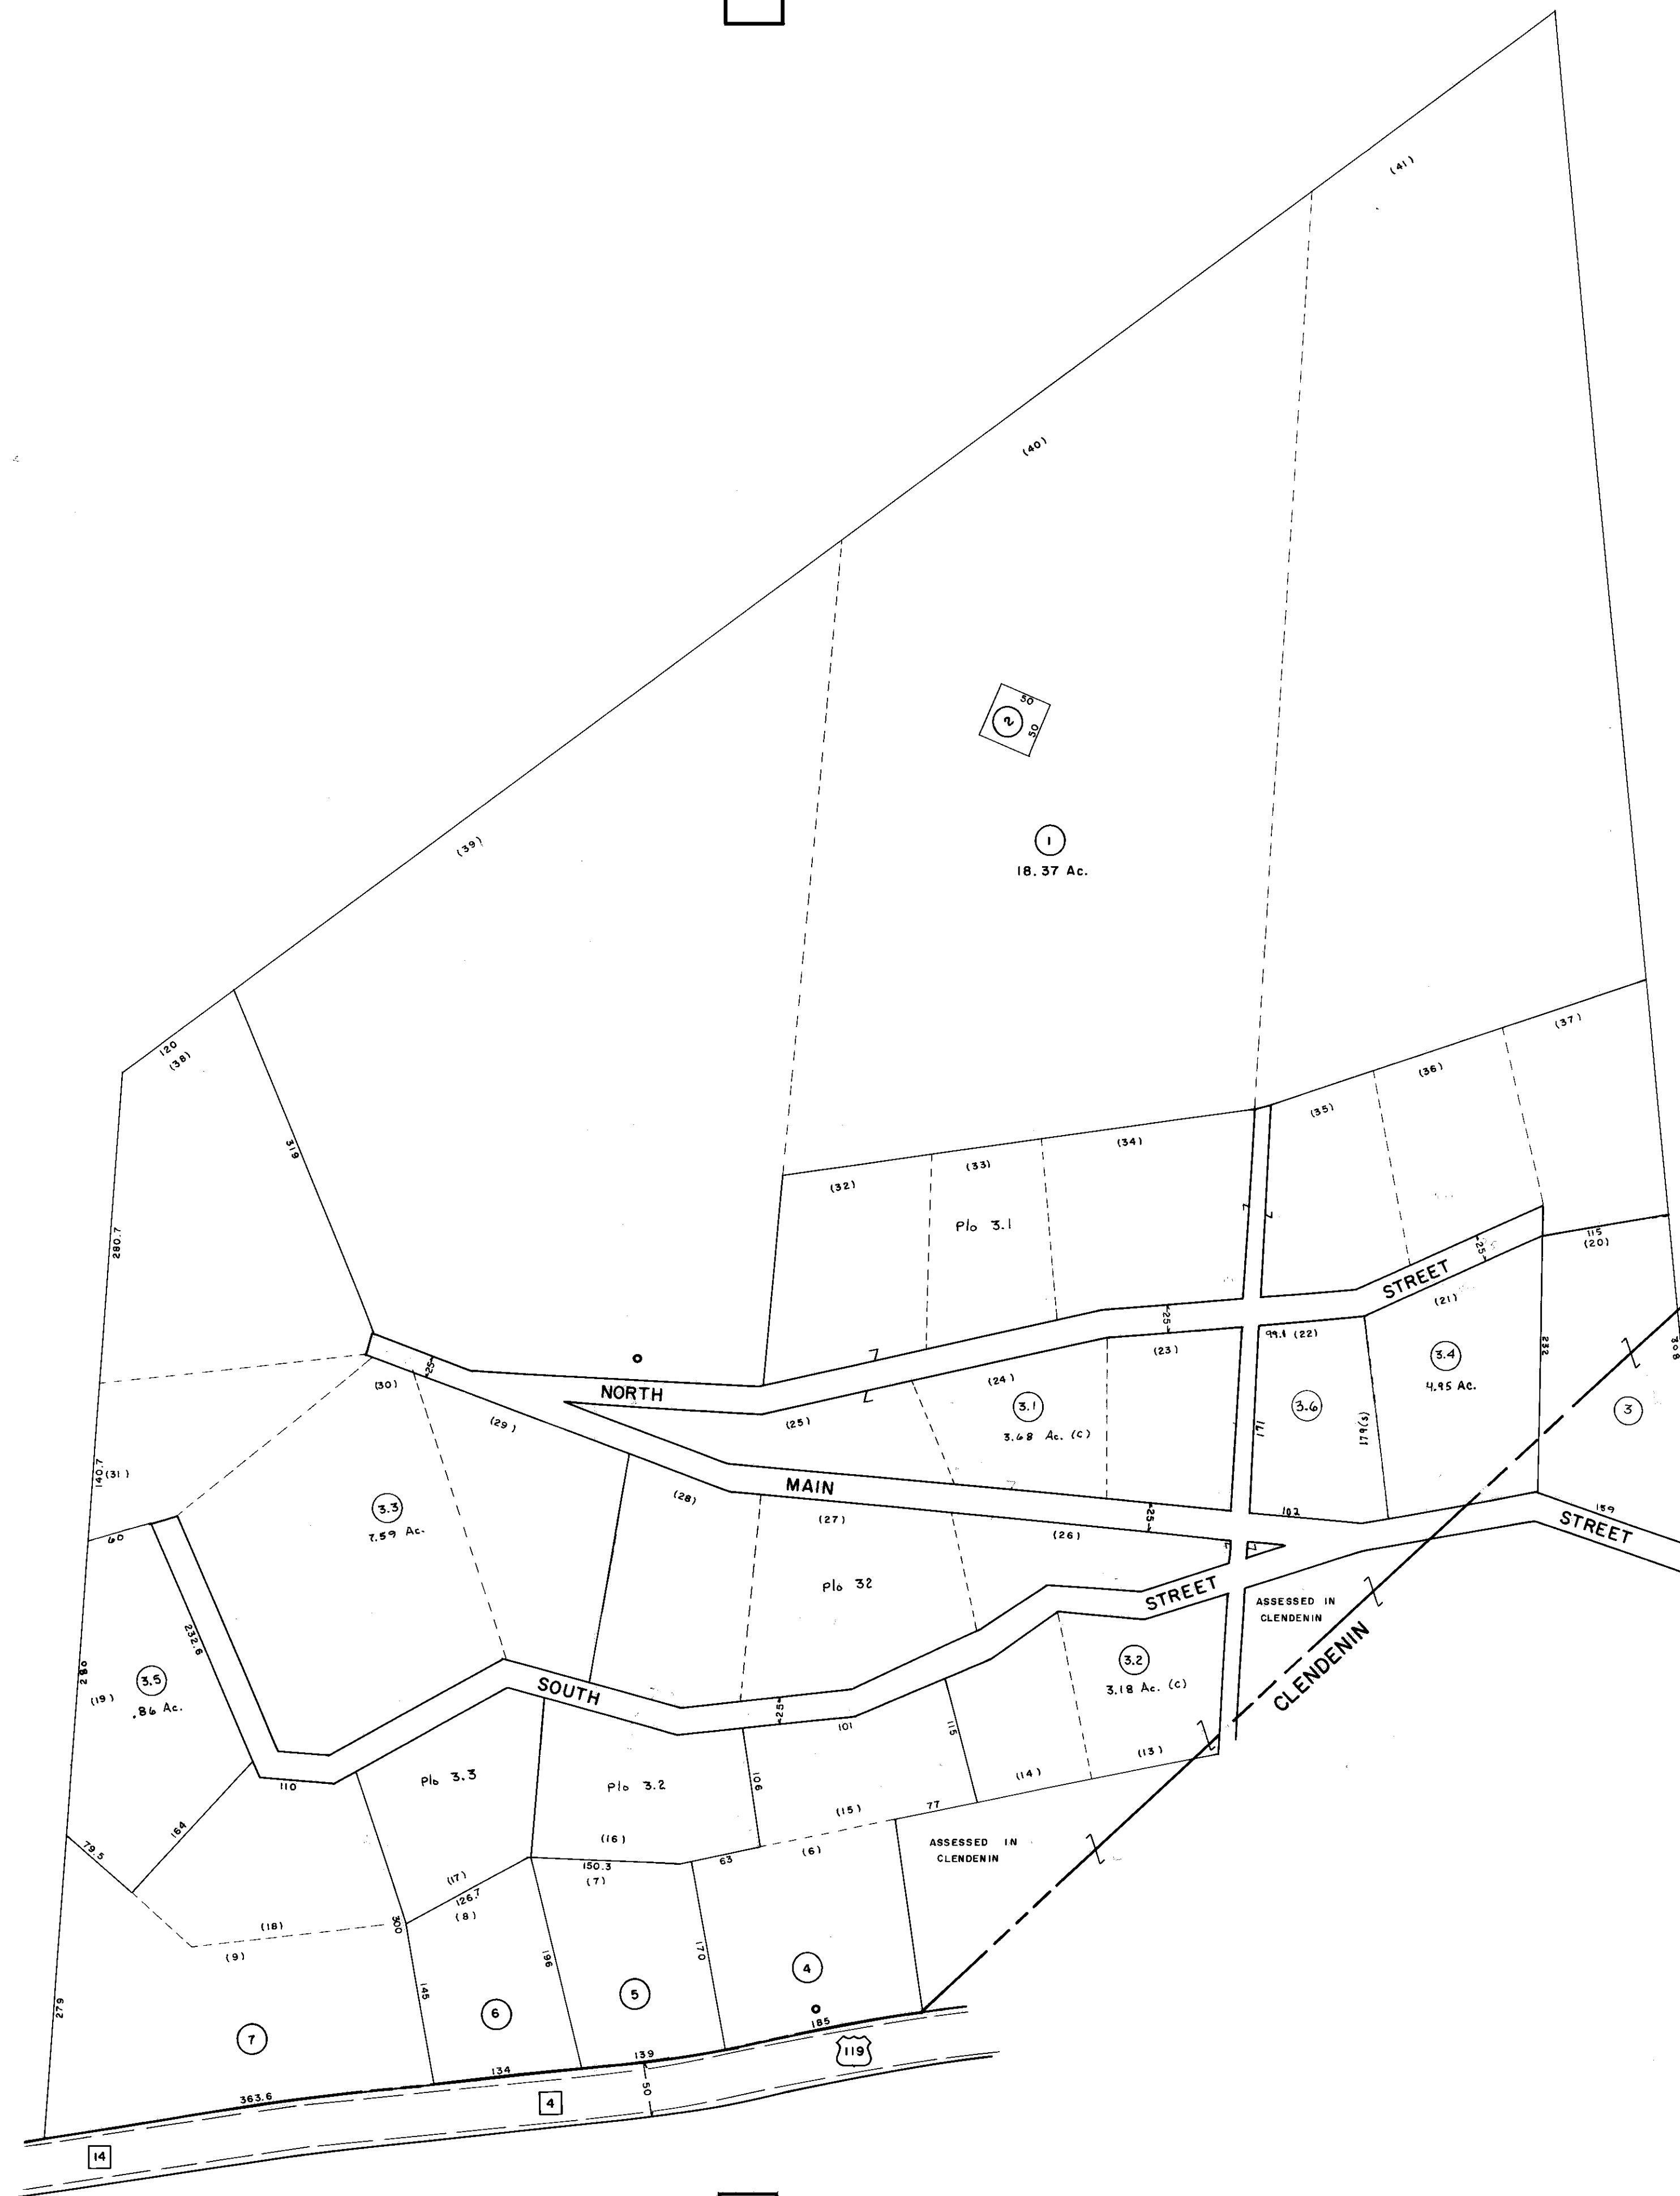

FOR TAX PURPOSES ONLY

PREPARED BY

AERO SERVICE CORPORATION
 A DIVISION OF LITTON INDUSTRIES
 210 E. COURTLAND ST., PHILADELPHIA, PA. 19120



AMERICAN AIR SURVEYS, INC.
 907 PENN AVENUE, PITTSBURGH 22, PA.
 NEW YORK ATLANTA

Legend

Property Line	—	Original lot line	—
Right of way line	—	Deed lot number (in parenthesis)	(18)
Edge of pavement or roadway	—	Parcel or index number (in circle)	(99)
Corporation line	—	Improvement	5
District line	—	Railroad	22
District line	—	County line	23
County line	—	Stream	24
Stream	—		

Revisions

1	5/15/76	J.C.	9
2	1/12/75	SLR	10
3	Revised to 7-1-82	J.E.B.	11
4	Revised to 7-1-85	J.E.B.	12
5	1-1-99	J.E.B.	13
6			14
7			15
8			16
			17
			18
			19
			20
			21
			22
			23
			24

KANAWHA COUNTY
 Office of Assessor
 CHARLESTON, WEST VIRGINIA

BIG SANDY DISTRICT
 Map No. 19D

Photo No.: 12-19, 20, 21 Scale: 1" = 100'
 Date, Photography: April, May, 1964 Date, Map: 4-12-66