


SEE 25

SEE 25

SEE 25

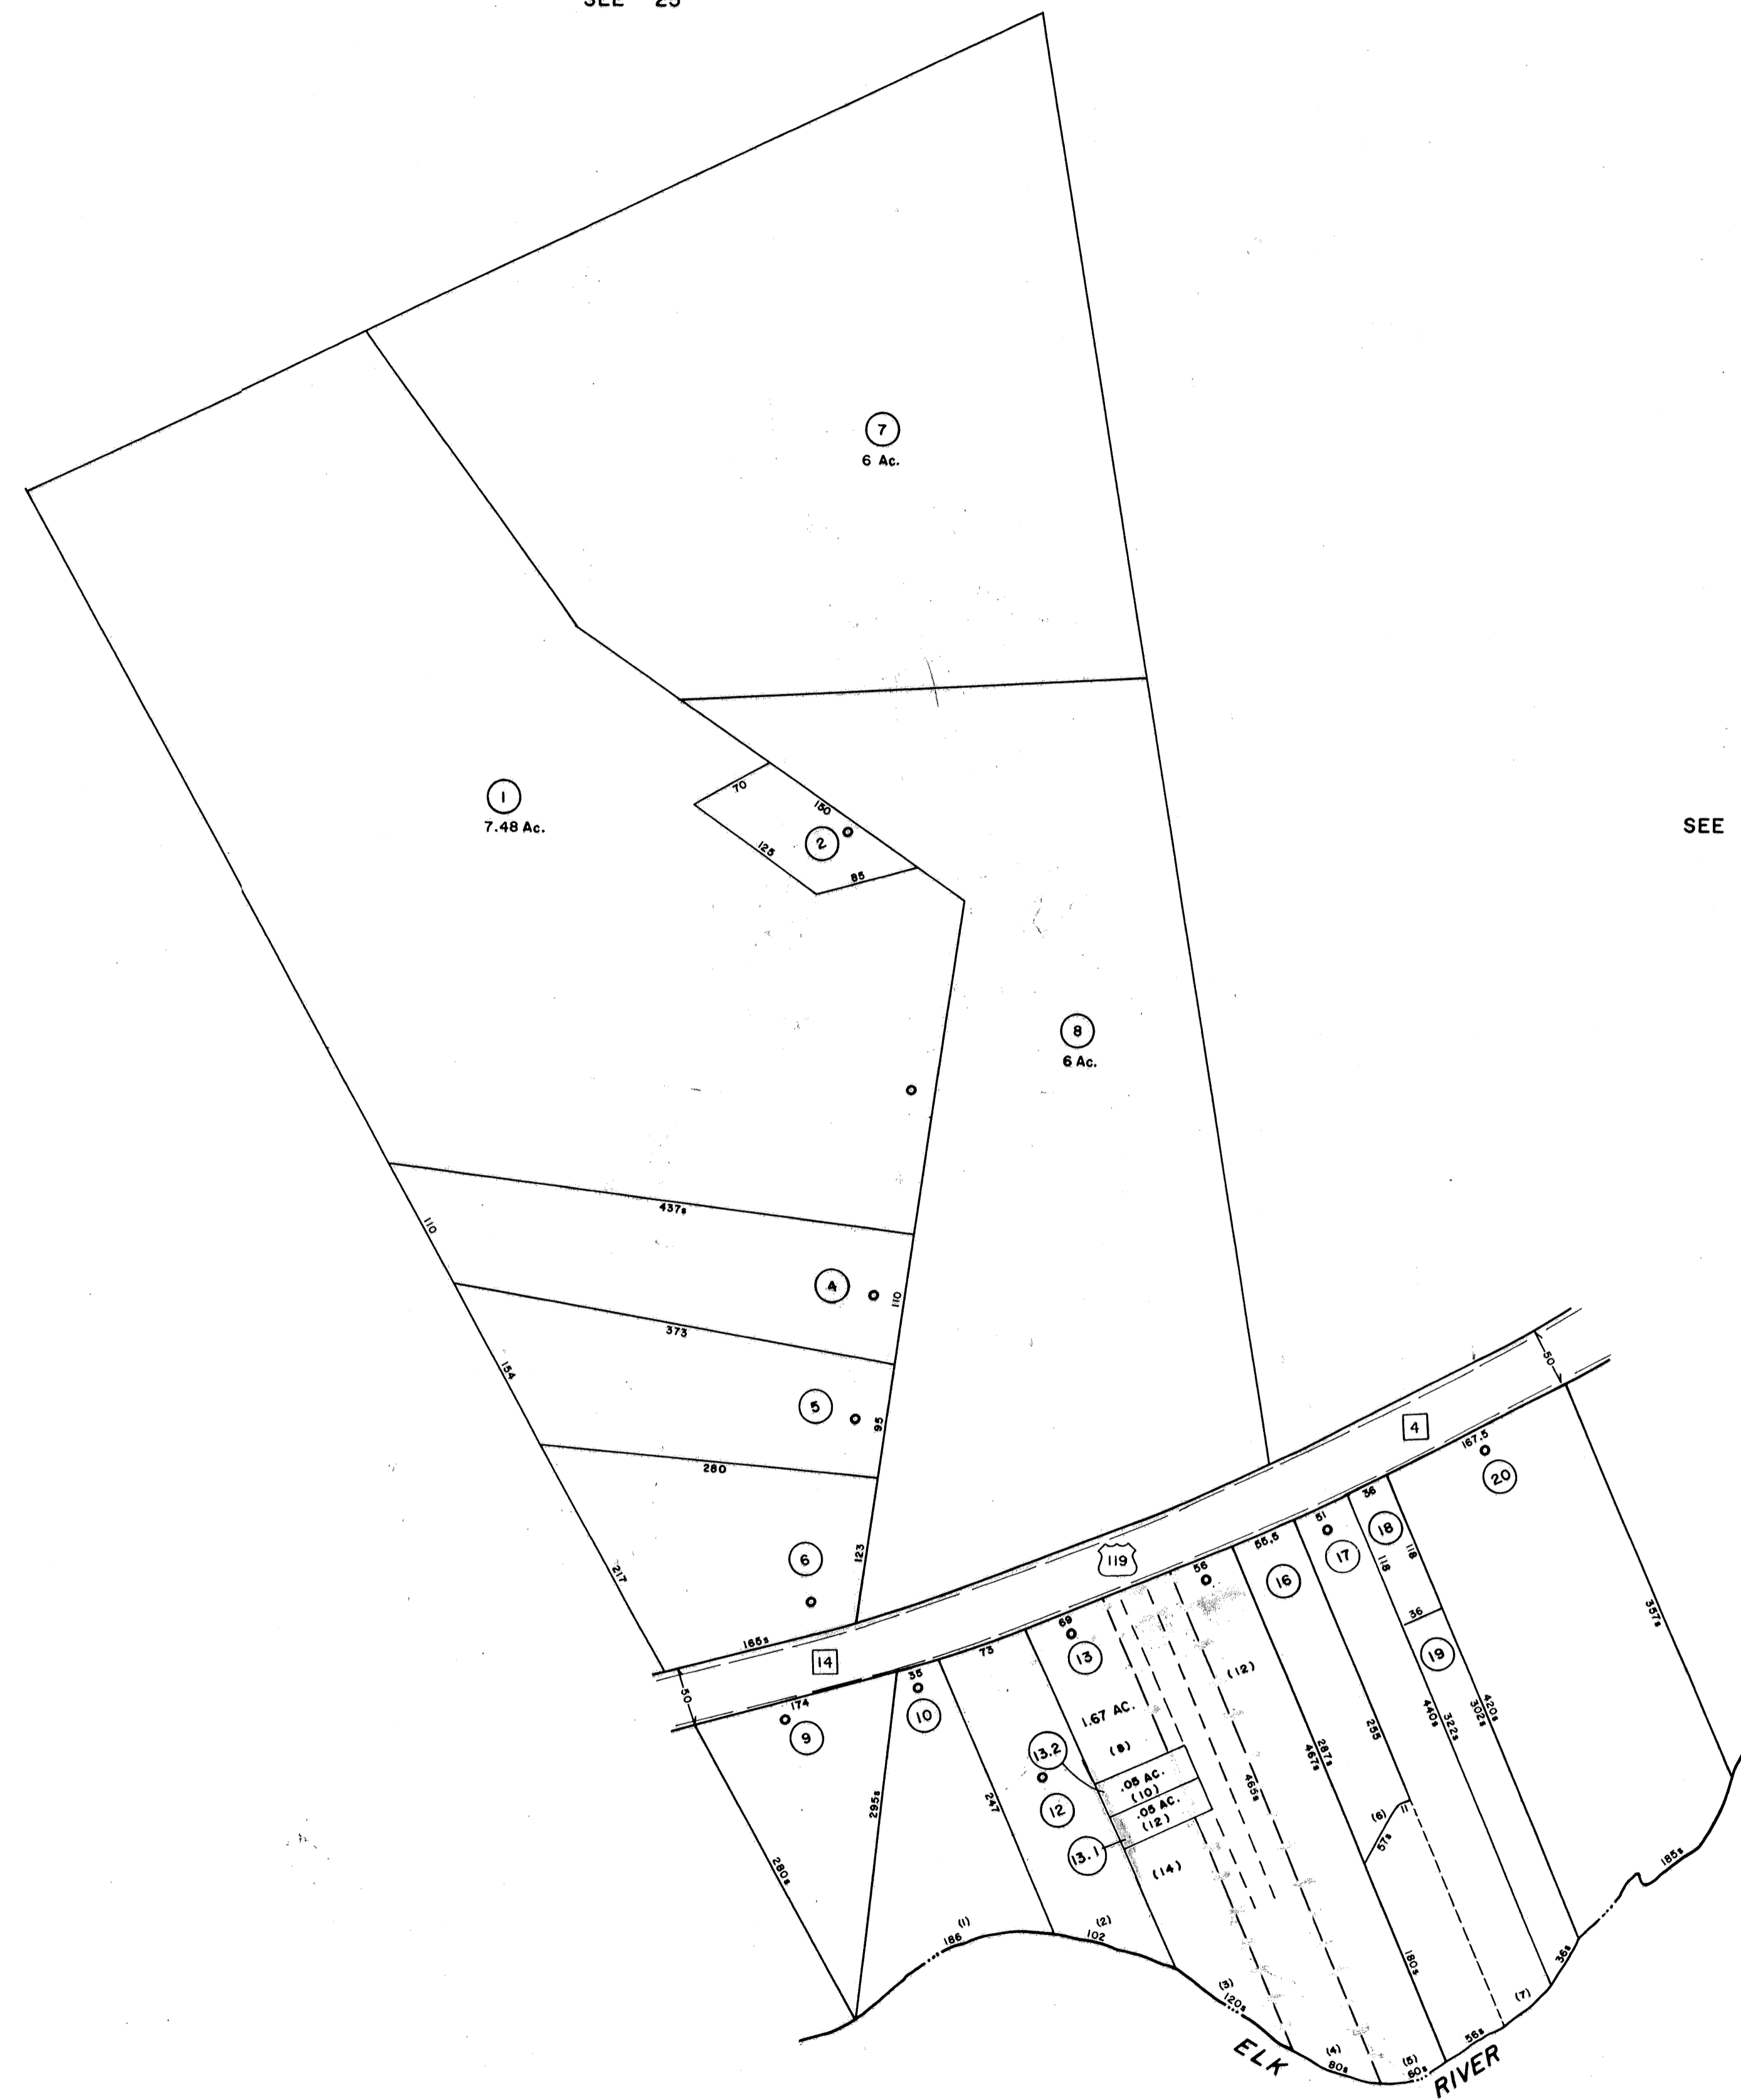

FOR TAX PURPOSES ONLY

AERO SERVICE CORPORATION
 A DIVISION OF LITTON INDUSTRIES
 210 E. COURTLAND ST., PHILADELPHIA, PA. 19129



PREPARED BY
AMERICAN AIR SURVEYS, INC.
 907 PENN AVENUE, PITTSBURGH 22, PA.
 NEW YORK ATLANTA

Legend

Property line	Original lot line	(15)
Right of way line	Deed lot number (in parenthesis)	(99)
Edge of pavement or roadway	Parcel or index number (in circle)	(22)
Corporation line	Improvement	
District line	Railroad	
County line	Scaled Dimension	
Stream	Original block number	

Revisions

1		9	17
2	Davidson 4-18-78 M.C.L.	10	18
3	Revised to 7-1-82 J.E.B.	11	19
4	Revised to 7-1-82 J.E.B.	12	20
5	1-1-99 J.E.B.	13	21
6	2-21-06 J.A.B.	14	22
7		15	23
8		16	24

KANAWHA COUNTY
 Office of Assessor
 CHARLESTON, WEST VIRGINIA

BIG SANDY DISTRICT
 Map No. 25A

Photo No. 12-21, 22 Scale: 1" = 100'
 Date, Photography: April, May, 1964 Date, Map: 4-12-66