


P/O 35-11
250 Ac

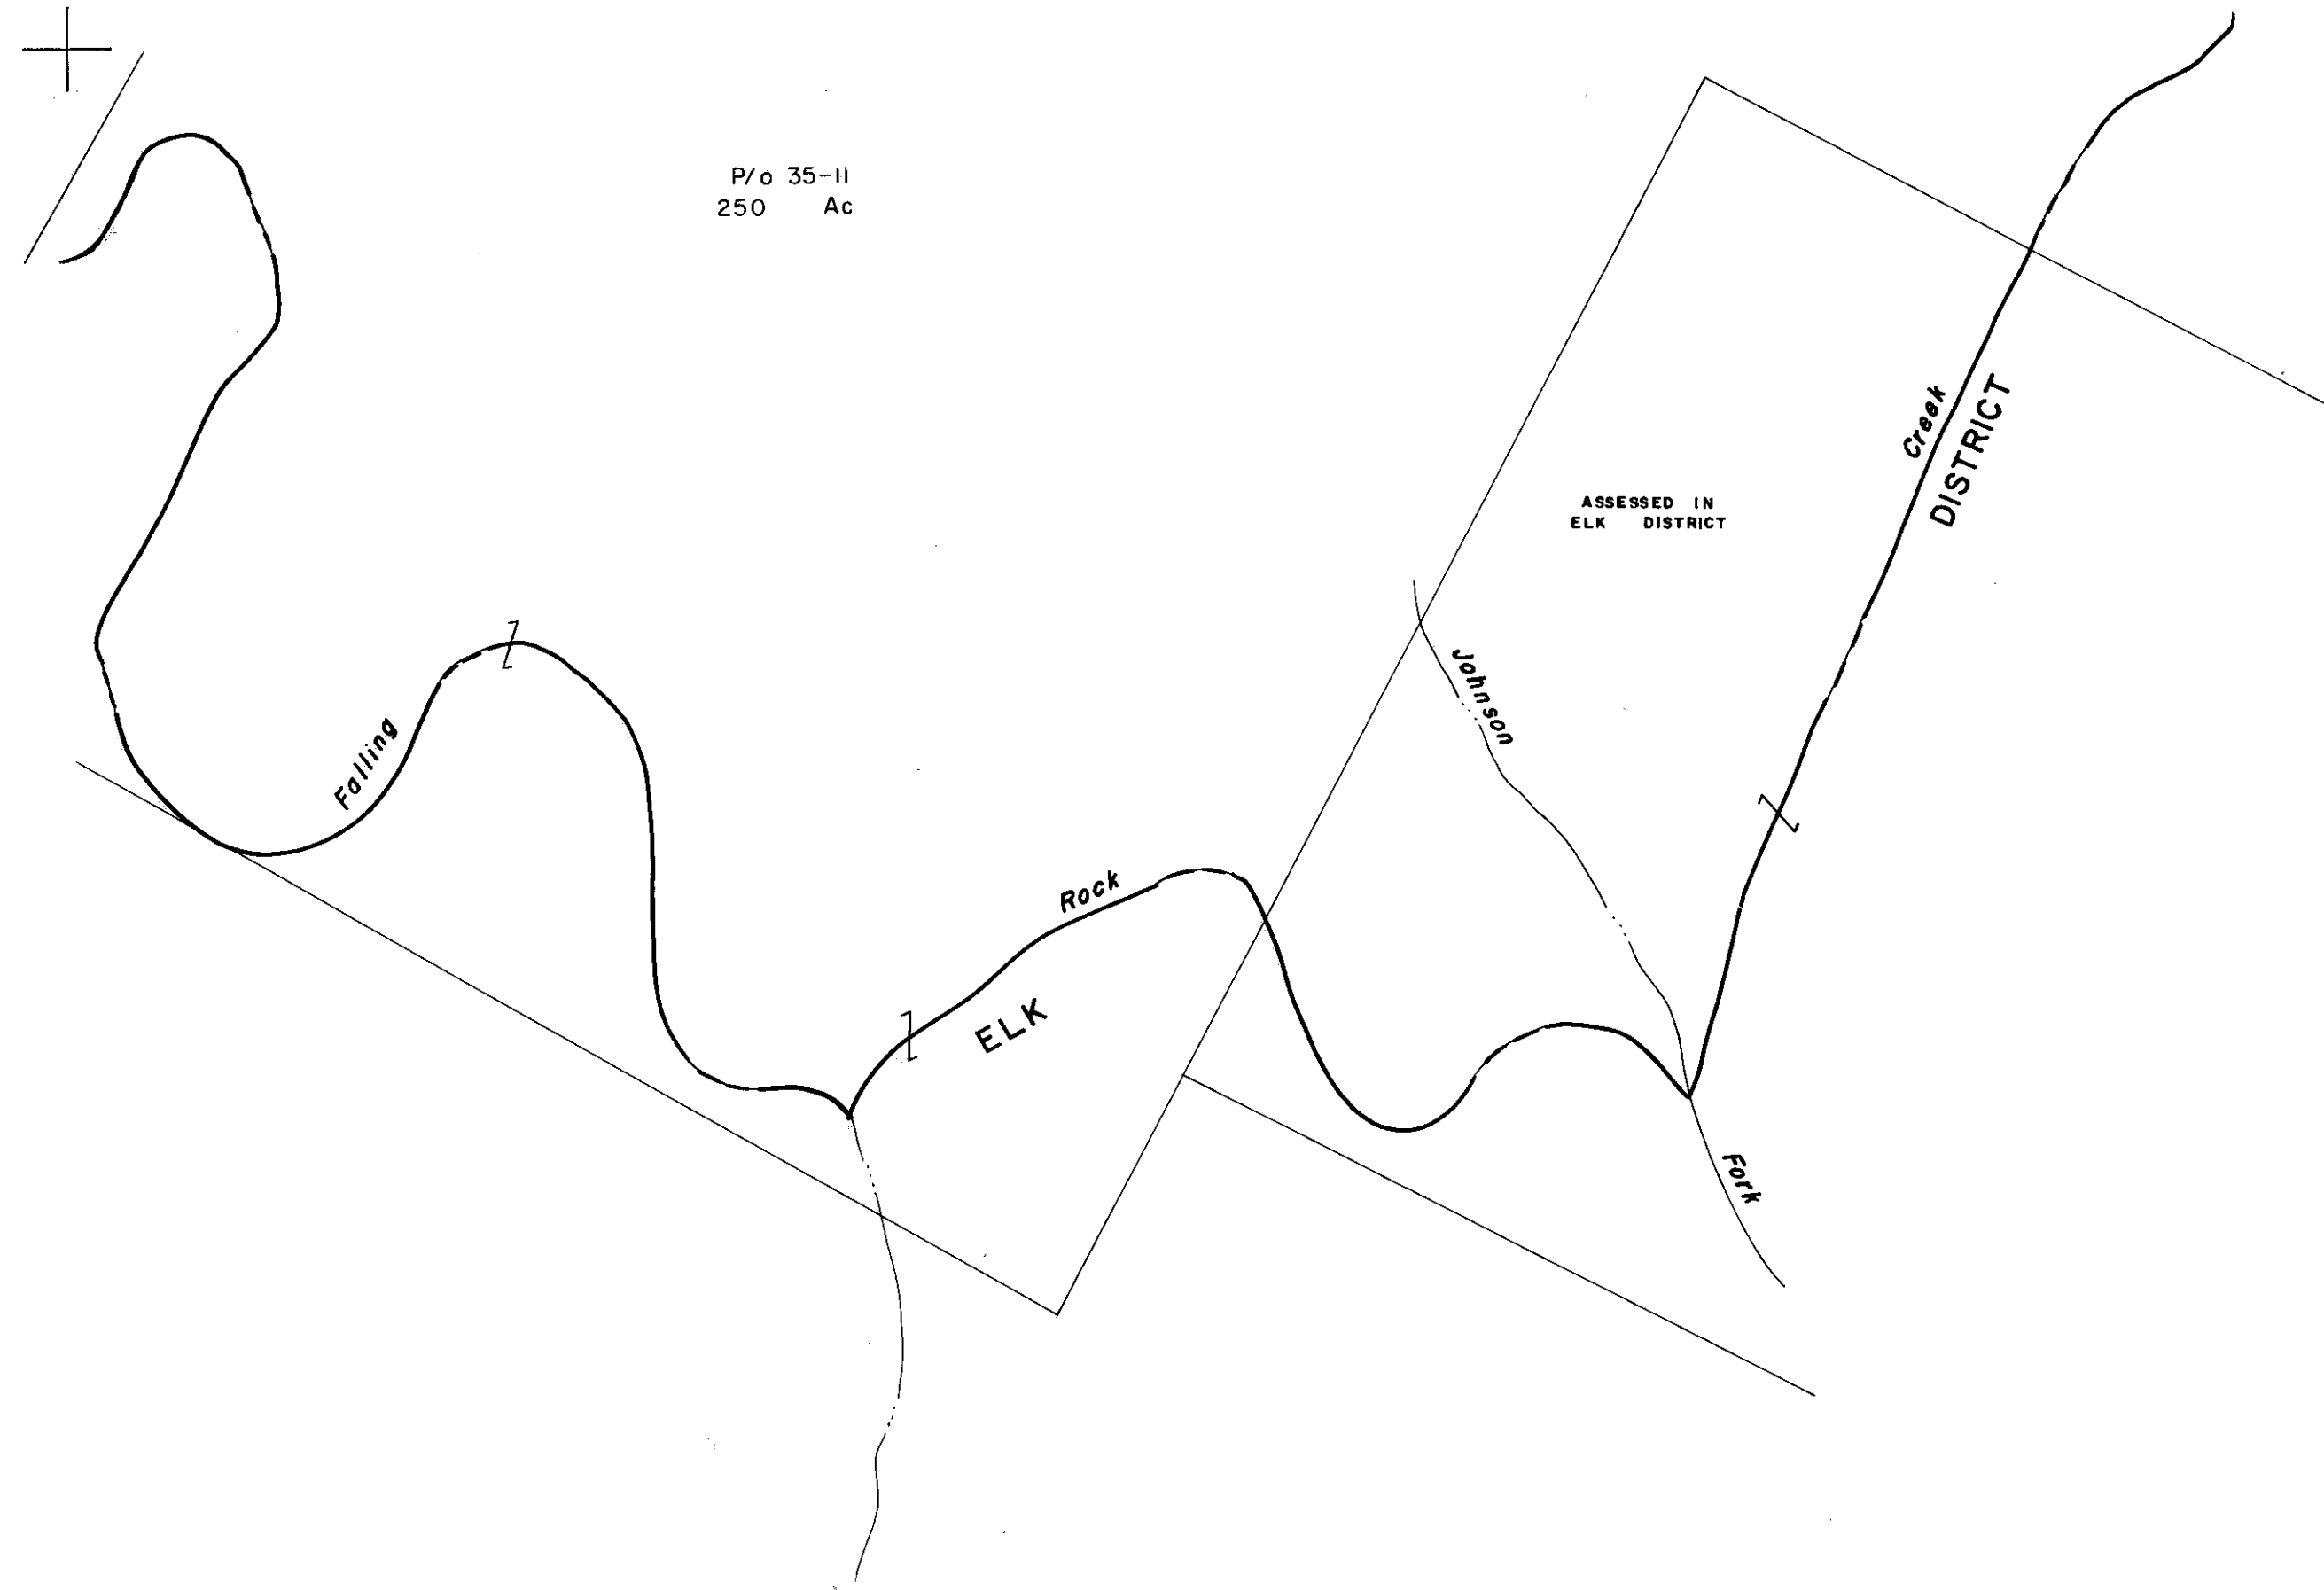

FOR TAX PURPOSES ONLY

PREPARED BY

AERO SERVICE CORPORATION
A DIVISION OF LITTON INDUSTRIES
210 E. COURTLAND ST., PHILADELPHIA, PA. 19120



AMERICAN AIR SURVEYS, INC.
907 PENN AVENUE, PITTSBURGH 22, PA.
NEW YORK ATLANTA

Legend

| | | | |
|-----------------------------|-------|------------------------------------|-------|
| Property Line | ————— | Original lot line | ----- |
| Right of way line | ===== | Deed lot number (in parenthesis) | (15) |
| Edge of pavement or roadway | ----- | Parcel or index number (in circle) | 99 |
| Corporation line | ----- | Improvement | O |
| District line | ----- | Railroad | S |
| County line | ----- | Scaled Dimension | 122 |
| Stream | ~~~~~ | Original block number | |

Revisions

| | | | | |
|---|-------------------|----|--|----|
| 1 | Revised to 7-1-82 | 9 | | 17 |
| 2 | Revised to 7-1-85 | 10 | | 18 |
| 3 | 1-1-99 J.E.B | 11 | | 19 |
| 4 | | 12 | | 20 |
| 5 | | 13 | | 21 |
| 6 | | 14 | | 22 |
| 7 | | 15 | | 23 |
| 8 | | 16 | | 24 |

KANAWHA COUNTY
Office of Assessor
CHARLESTON, WEST VIRGINIA

BIG SANDY DISTRICT
Map No. 39

Photo No.: 4-476-477-478 Scale: 1" = 400'
Date, Photography: April, May, 1964 Date, Map: 4-12-66