


18 - 7

18 - 8

70 U.S. ROUTE 60 W.VA. PRIMARY ROUTE 4 MAC CORKLE AVENUE 70

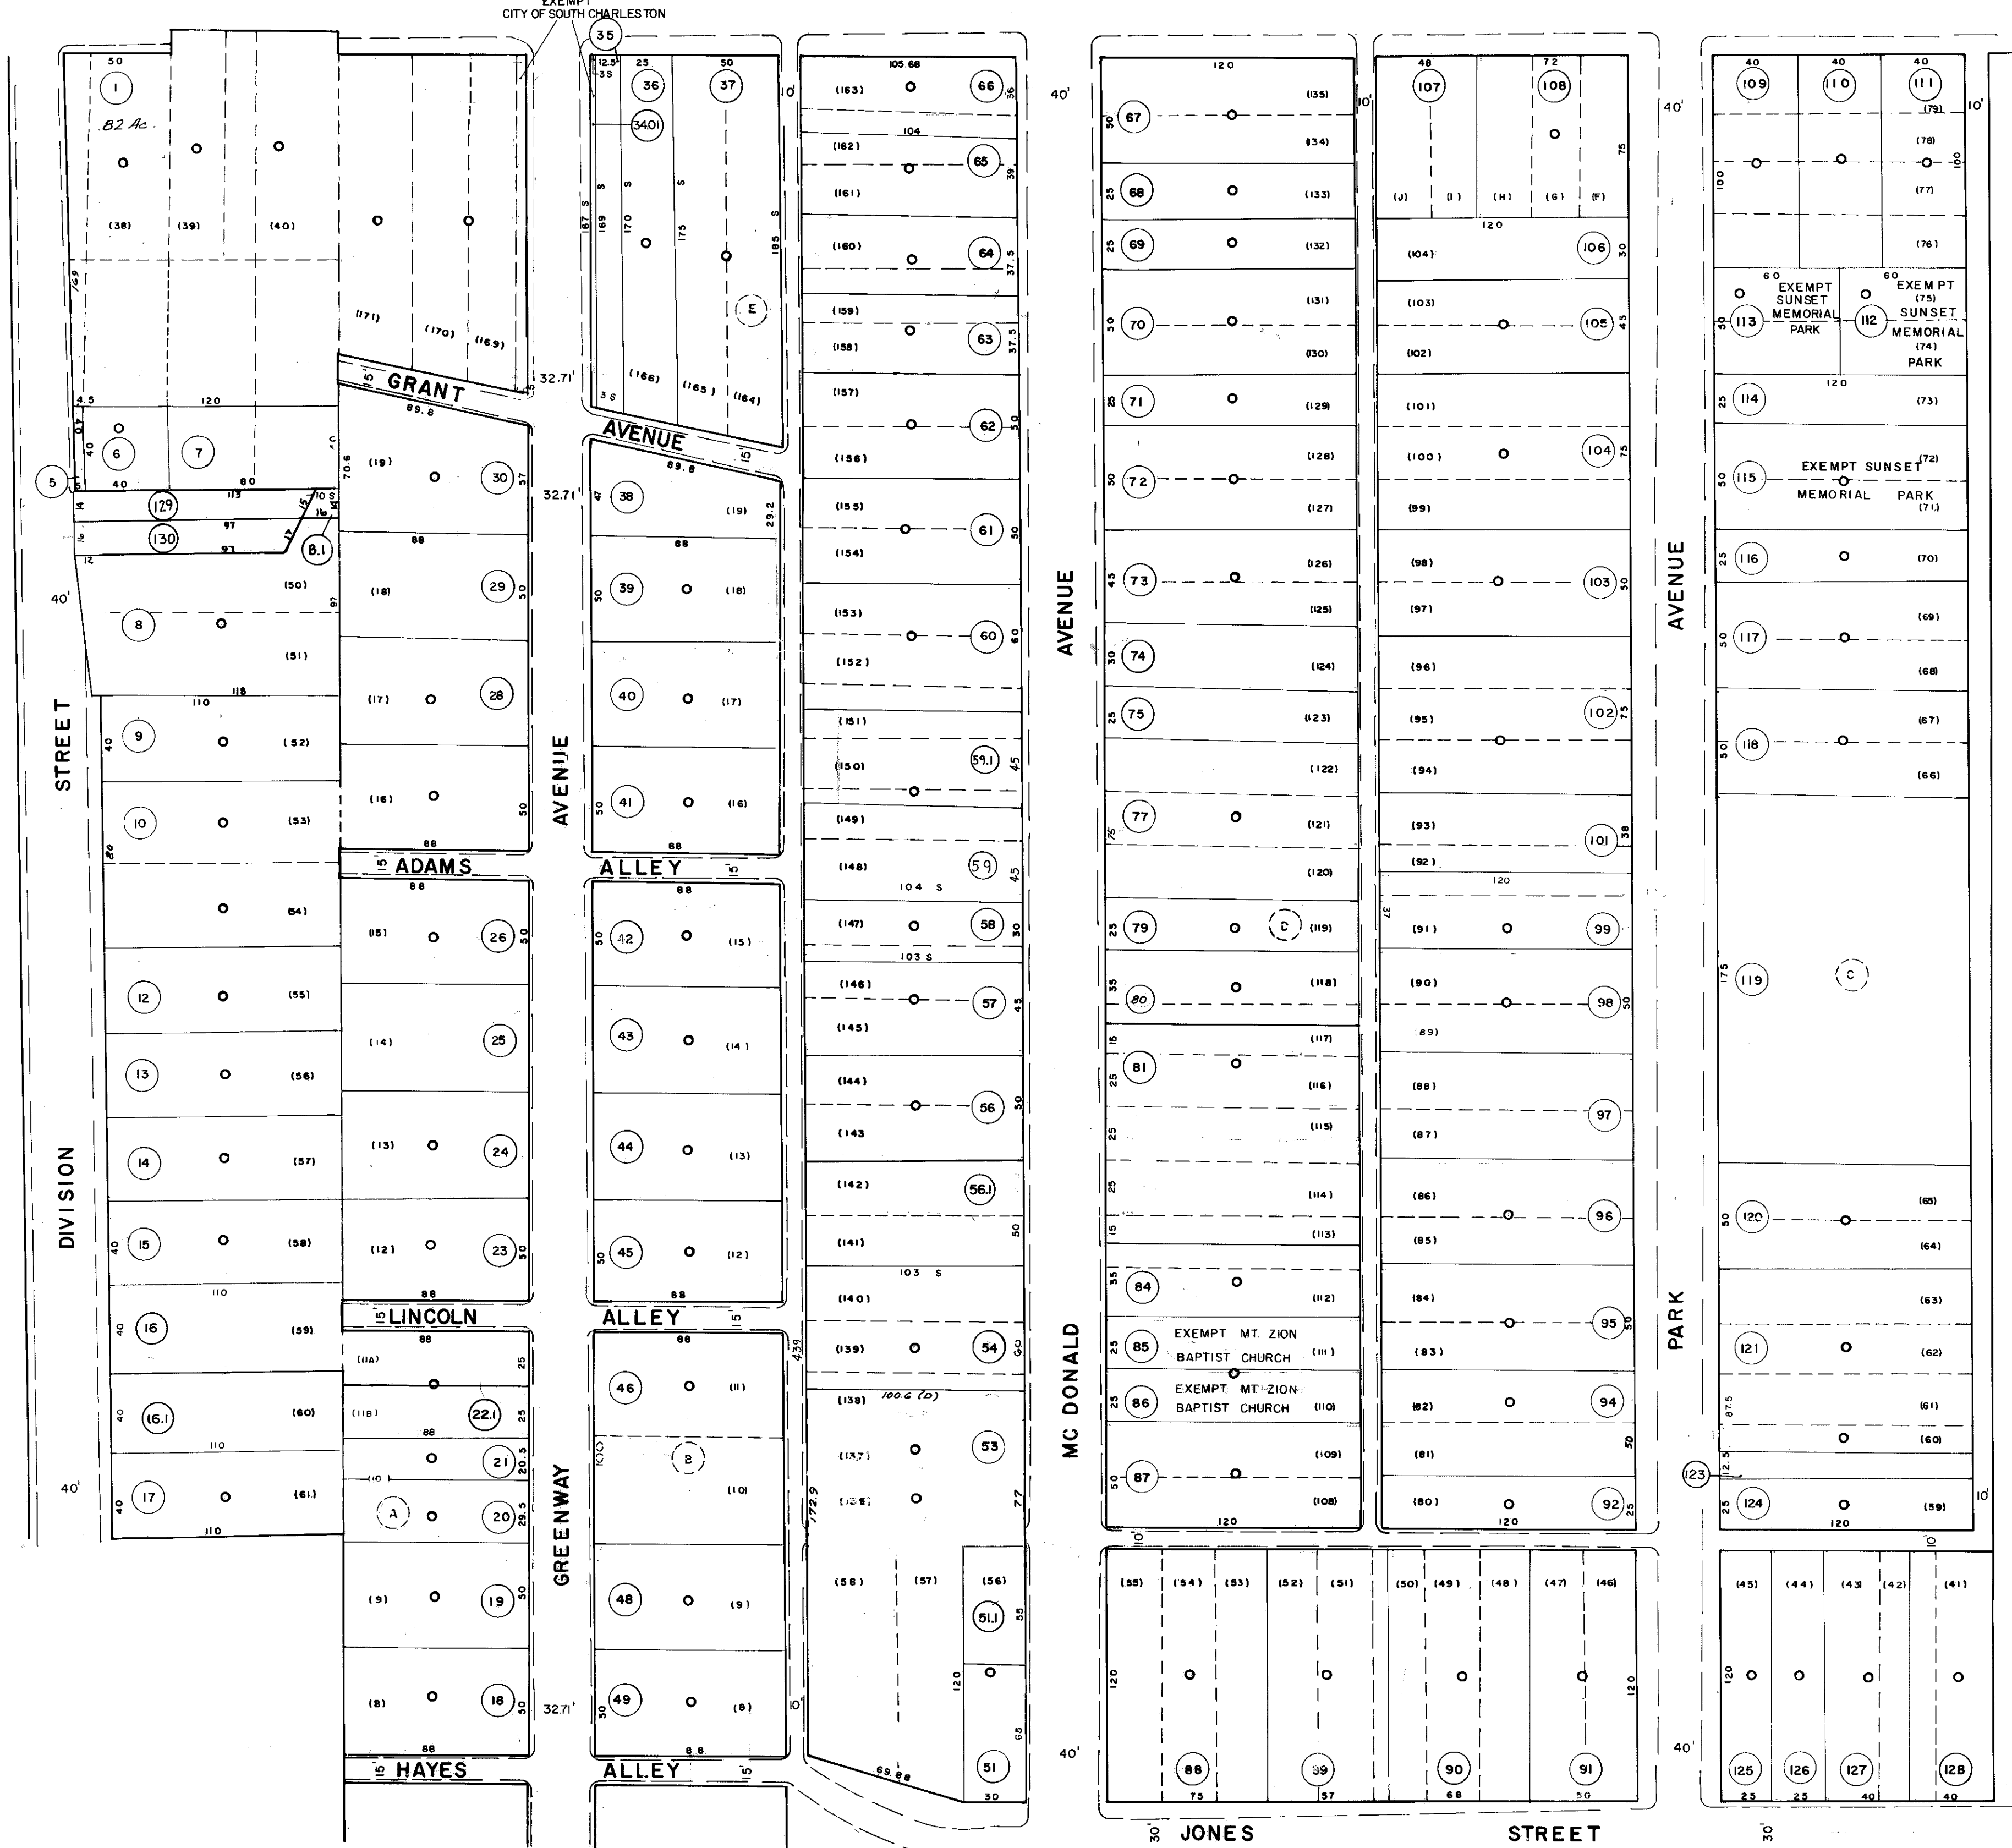

18 - 12

18 - 10

18 - 12

DRAFTED BY: H.M.
CHECKED BY: M.M.

FOR TAX PURPOSES ONLY

PREPARED BY

AERO SERVICE CORPORATION
A DIVISION OF LITTON INDUSTRIES
210 E. COURTLAND ST. PHILADELPHIA PA 19120

AMERICAN AIR SURVEYS, INC.
907 PENN AVENUE, PITTSBURGH 22, PA.
NEW YORK ATLANTA

Legend

Property line	-----	Original lot line	-----
Right of way line	=====	Deed lot number (in parenthesis)	(15)
Edge of pavement or roadway	-----	Parcel or index number (in circle)	(10)
Corporation line	-----	Improvement	0
District line	-----	Railroad	-----
County line	-----	Scaled Dimension	5
Stream	~~~~~	Original block number	22
		CALCULATED AREA	CA

Revisions

1	9-4-74	Davis	D.S.	9	17
2	Revised to 7-1-82	D		10	18
3	Revised to 7-1-85	D		11	19
4	REV TO 7-1-87	NCS		12	20
5	O.G.I.S. 4-1-94	J.E.B.		13	21
6	O.G.I.S. 6-20-96	J.E.B.		14	22
7	3-1-97	J.E.B.		15	23
8	1-1-99	J.E.B.		16	24

KANAWHA COUNTY

Office of Assessor

CHARLESTON, WEST VIRGINIA

SPRING HILL CORPORATION - 18

Map No. 11

Photo No.: 1080

Scale: 1" = 50'

Date, Photography: April, May 1964

Date, Map: 2-26-65