


18 - 2

18 - 3

18 - 15

18 - 22

18 - 21

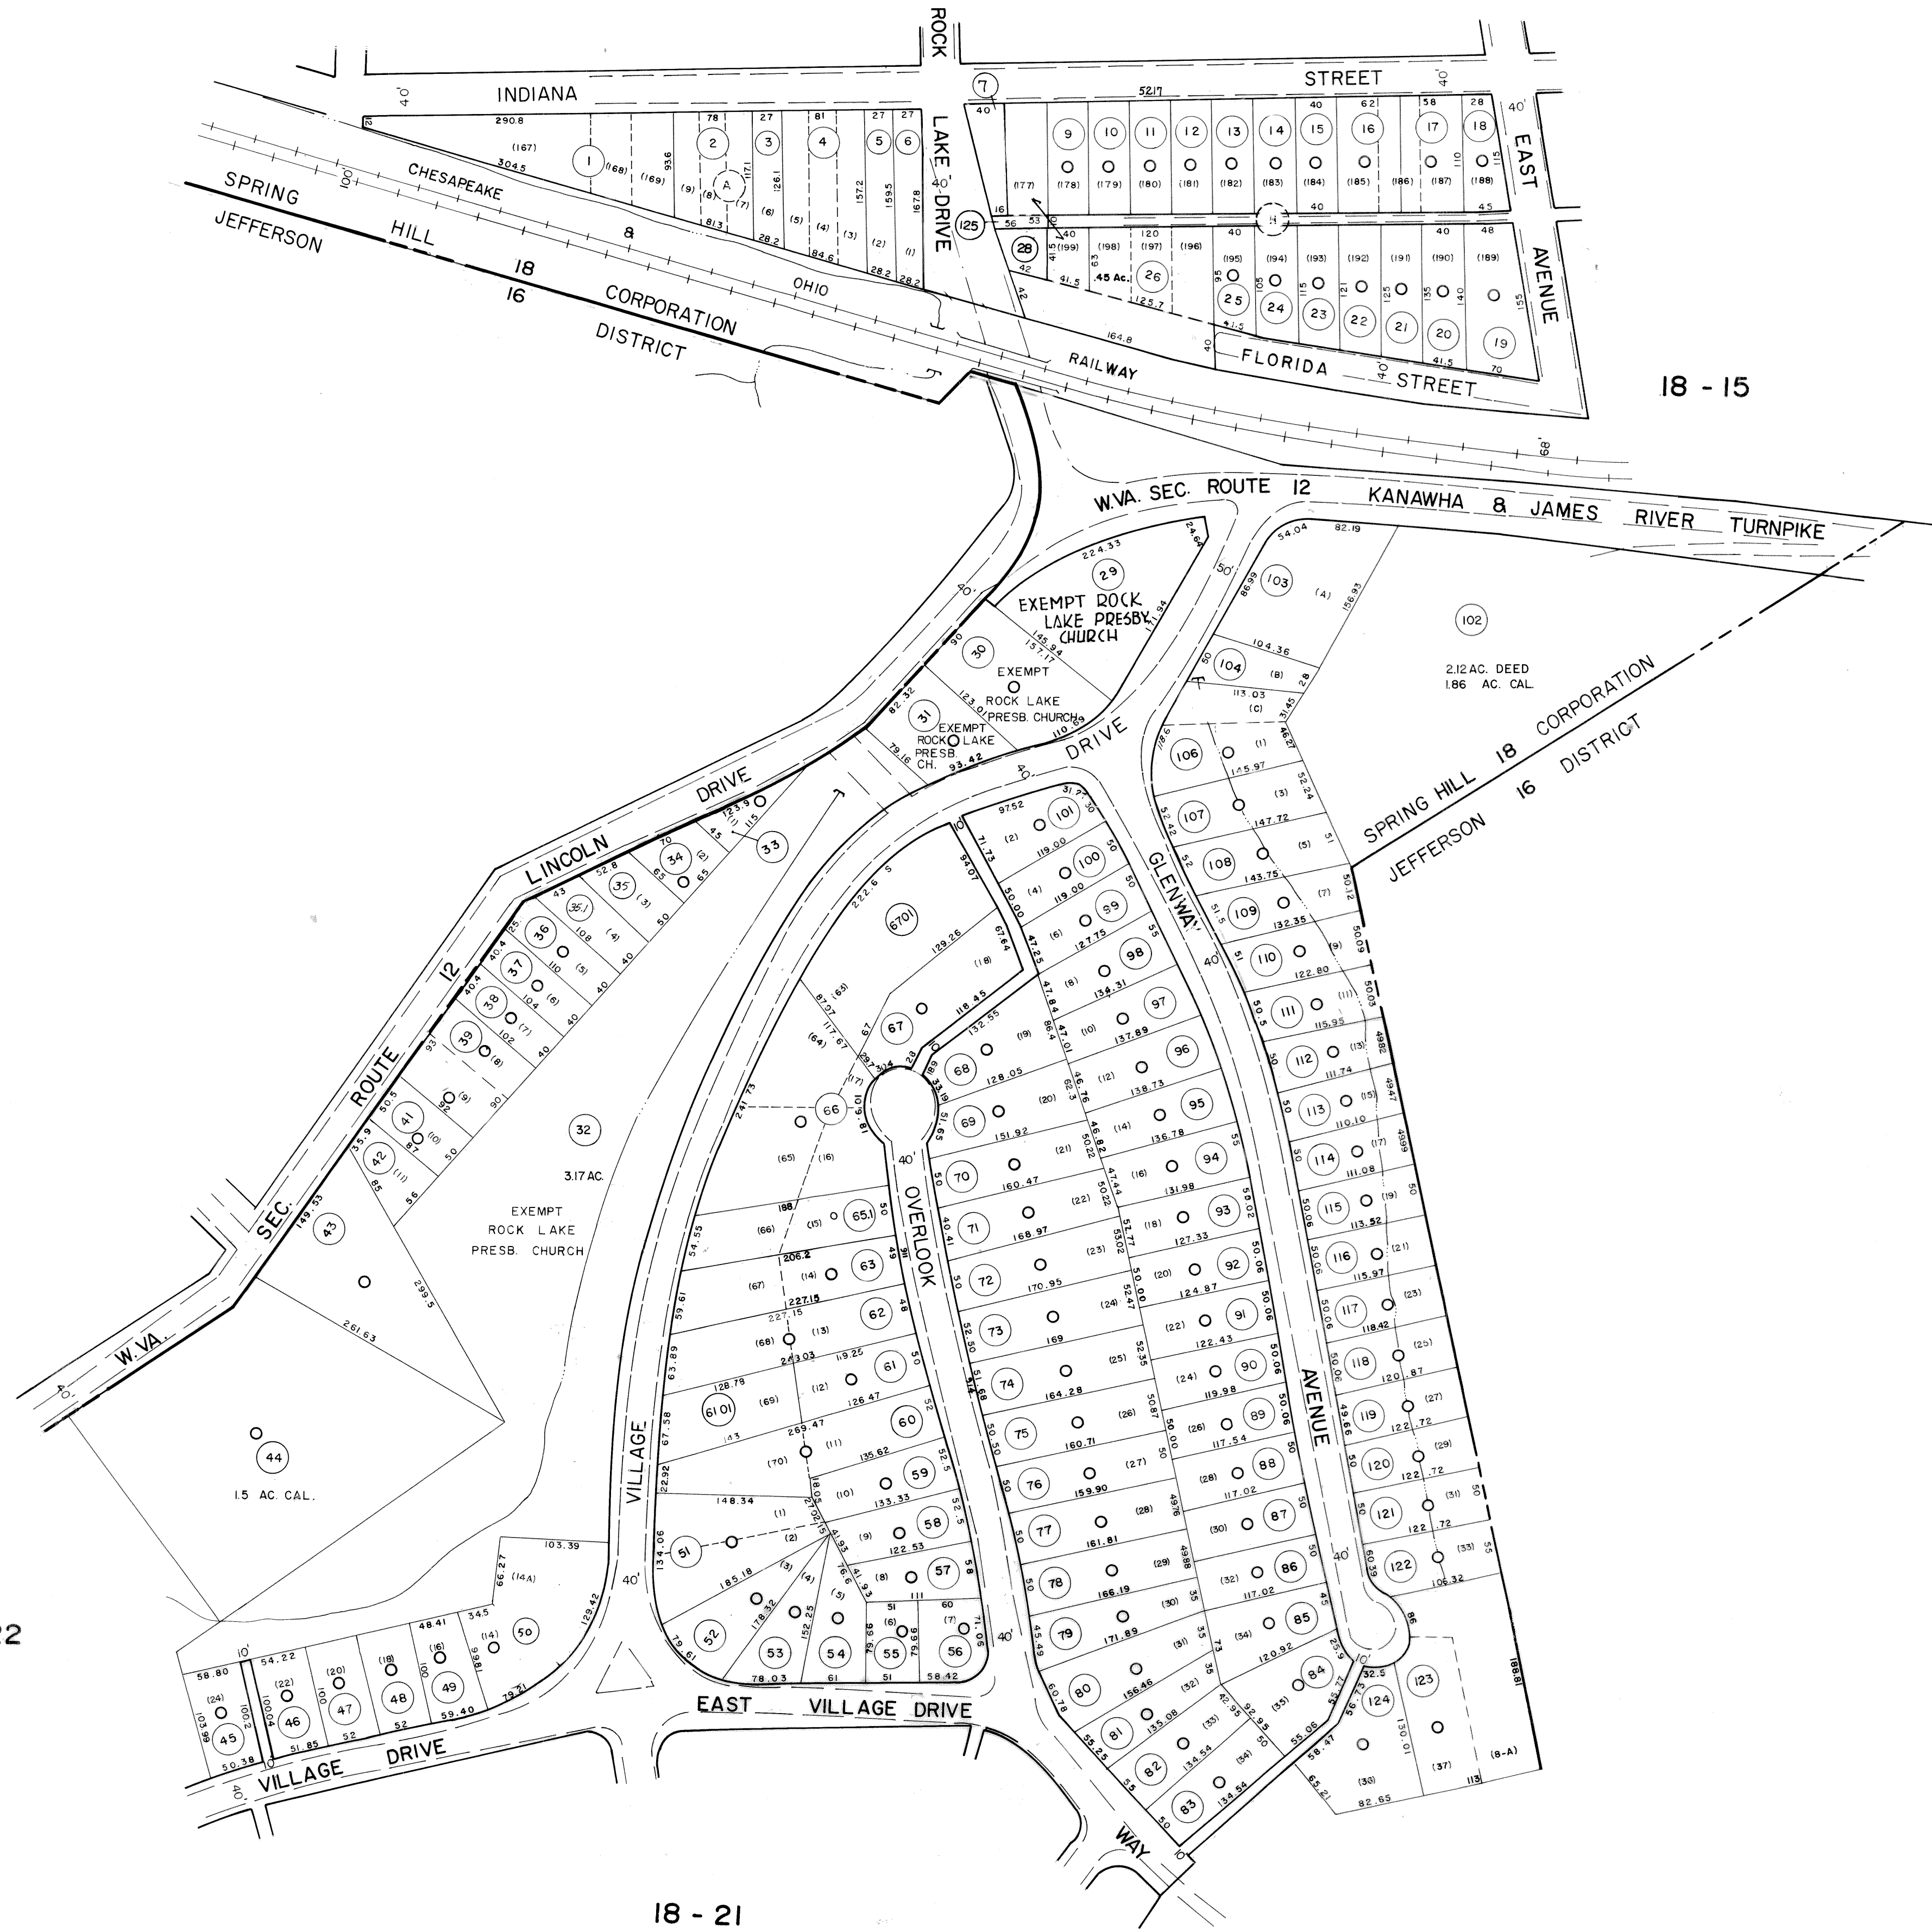

DRAFTED BY: fmj
 CHECKED BY: M.M.

FOR TAX PURPOSES ONLY

PREPARED BY

AERO SERVICE
 CORPORATION
 A DIVISION OF LISTON INDUSTRIES
 210 E. COURTLAND ST. PHILADELPHIA, PA. 19120

AMERICAN AIR SURVEYS, INC.
 907 PENN AVENUE PITTSBURGH 22, PA.
 NEW YORK ATLANTA

Legend

Property Line	—	Original lot line	—
Right of way line	—	Deed lot number (in parenthesis)	(15)
Edge of pavement or roadway	—	Parcel or index number (in circle)	(99)
Corporation line	—	Improvement	○
District line	—	Railroad	—
County line	—	Scaled Dimension	5
Stream	—	Original block number	(22)
		CALCULATED AREA	CAL

Revisions

1	9-4-74	DAVIS	A.S.	9	3-20-2001	J.A.B.	17
2	2-15-76			10			18
3	2-1-78			11			19
4	REVISED 2-1-82			12			20
5	REV. TO 7-1-87	NCS		13			21
6	O.G.I.S 6-20-96	J.E.B		14			22
7				15			23
8	3-1-97	J.E.B		16			24

KANAWHA COUNTY

Office of Assessor
 CHARLESTON, WEST VIRGINIA

SPRING HILL CORPORATION - 18

Map No. 16

Photo No.: 502 - 1082 Scale: 1" = 100'
 Date, Photography: April, May 1964 Date, Map: 2-26-65