


18 - 20

18 - 19

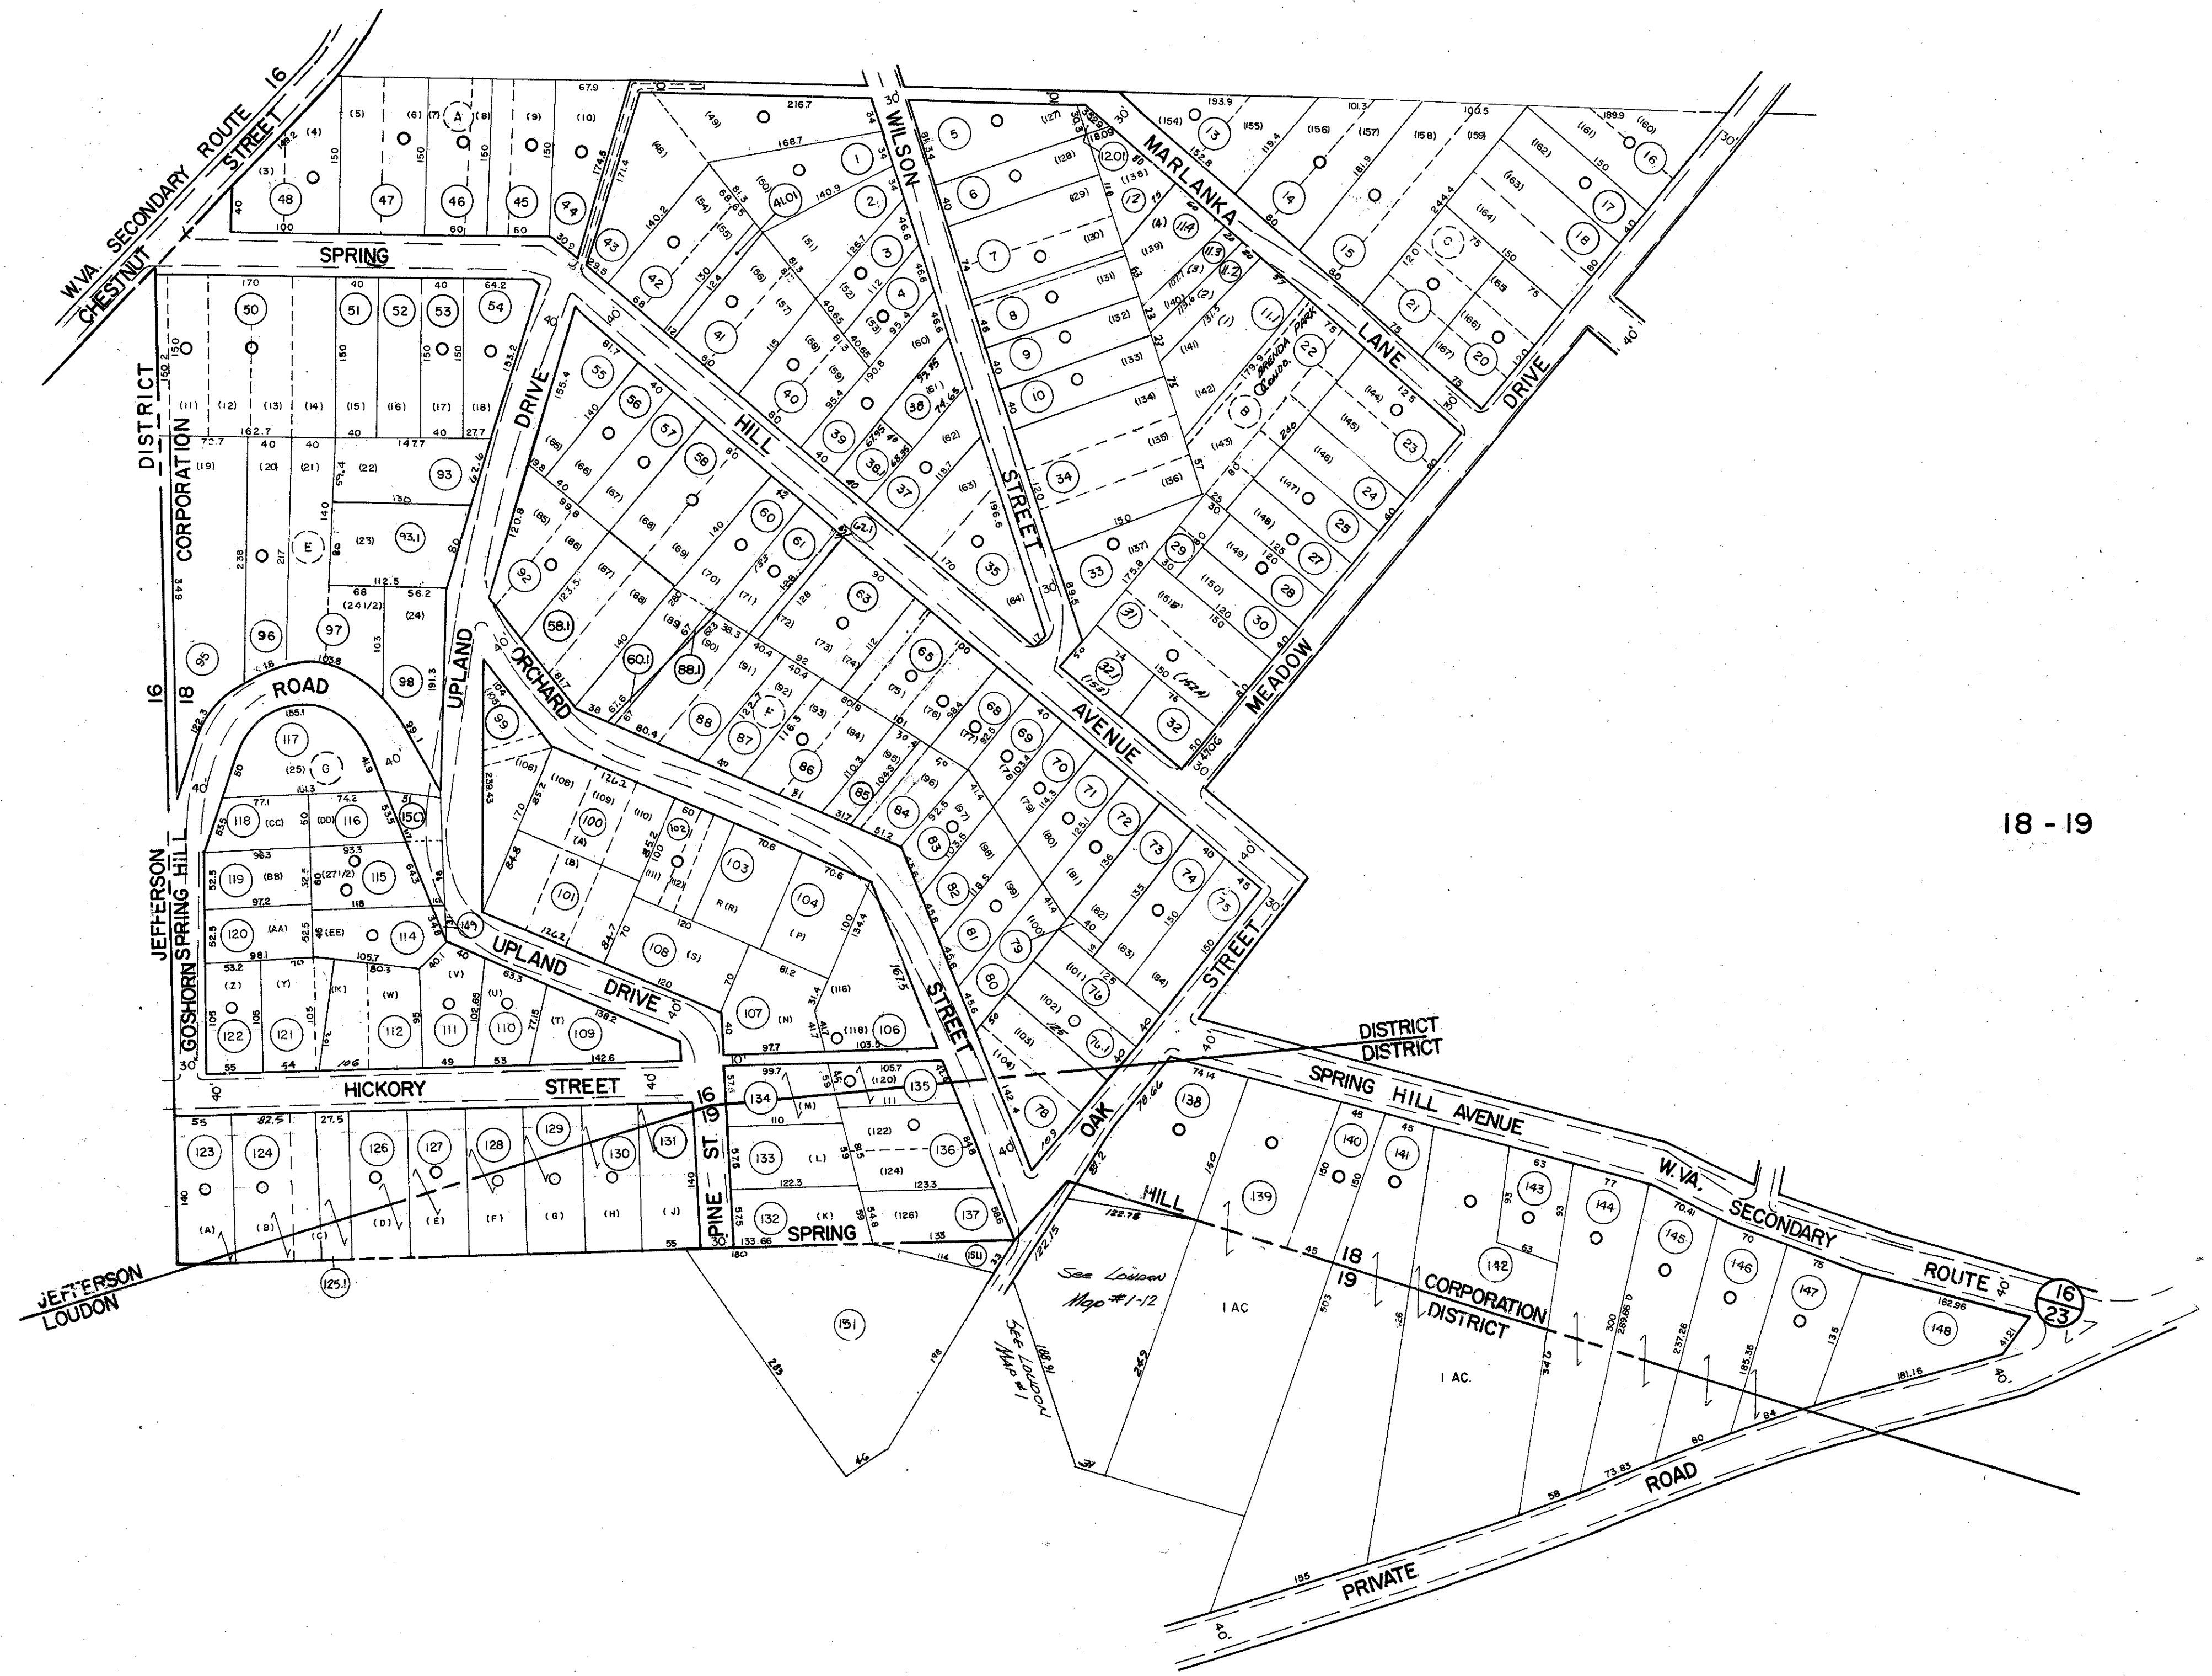

DRAFTED BY: *J.M.*
CHECKED BY: *M.M.*

NOTE
PARCEL NOS. 19, 59, 66, 67, NOT USED

FOR TAX PURPOSES ONLY

PREPARED BY

AERO SERVICE
CORPORATION
A DIVISION OF LITTON INDUSTRIES
210 E. COURTLAND ST. PHILADELPHIA, PA. 19120



AMERICAN AIR SURVEYS, INC.
907 PENN AVENUE, PITTSBURGH 22, PA.
NEW YORK ATLANTA

Legend

Property line	—	Original lot line	—
Right of way line	—	Deed lot number in parenthesis	()
Edge of pavement or roadway	—	Parcel or index number in circle	○
Corporation line	—	Improvement	—
District line	—	Railroad	—
County line	—	Scaled Dimension	S
Stream	—	Original block number	()
		CALCULATED AREA	CAL.

Revisions

1	4-22-72	J.M.	9
2	9-5-74	DAVIS	8.5
3	2-26-75	J.C.	11
4	Revised to 7-1-80	J.C.	12
5	Revised to 7-1-85	J.C.	13
6	REV. TO 7-1-87	NCS	14
7	O.G.I.S. 6-20-96	J.E.B.	15
8	3-1-97	J.E.B.	16
			17
			18
			19
			20
			21
			22
			23
			24

KANAWHA COUNTY
Office of Assessor
CHARLESTON, WEST VIRGINIA

SPRING HILL CORPORATION - 18

Map No. 24

Photo No.: 156,502 Scale: 1"=100'
Date, Photography: April, May 1964 Date, Map: 2-26-65