
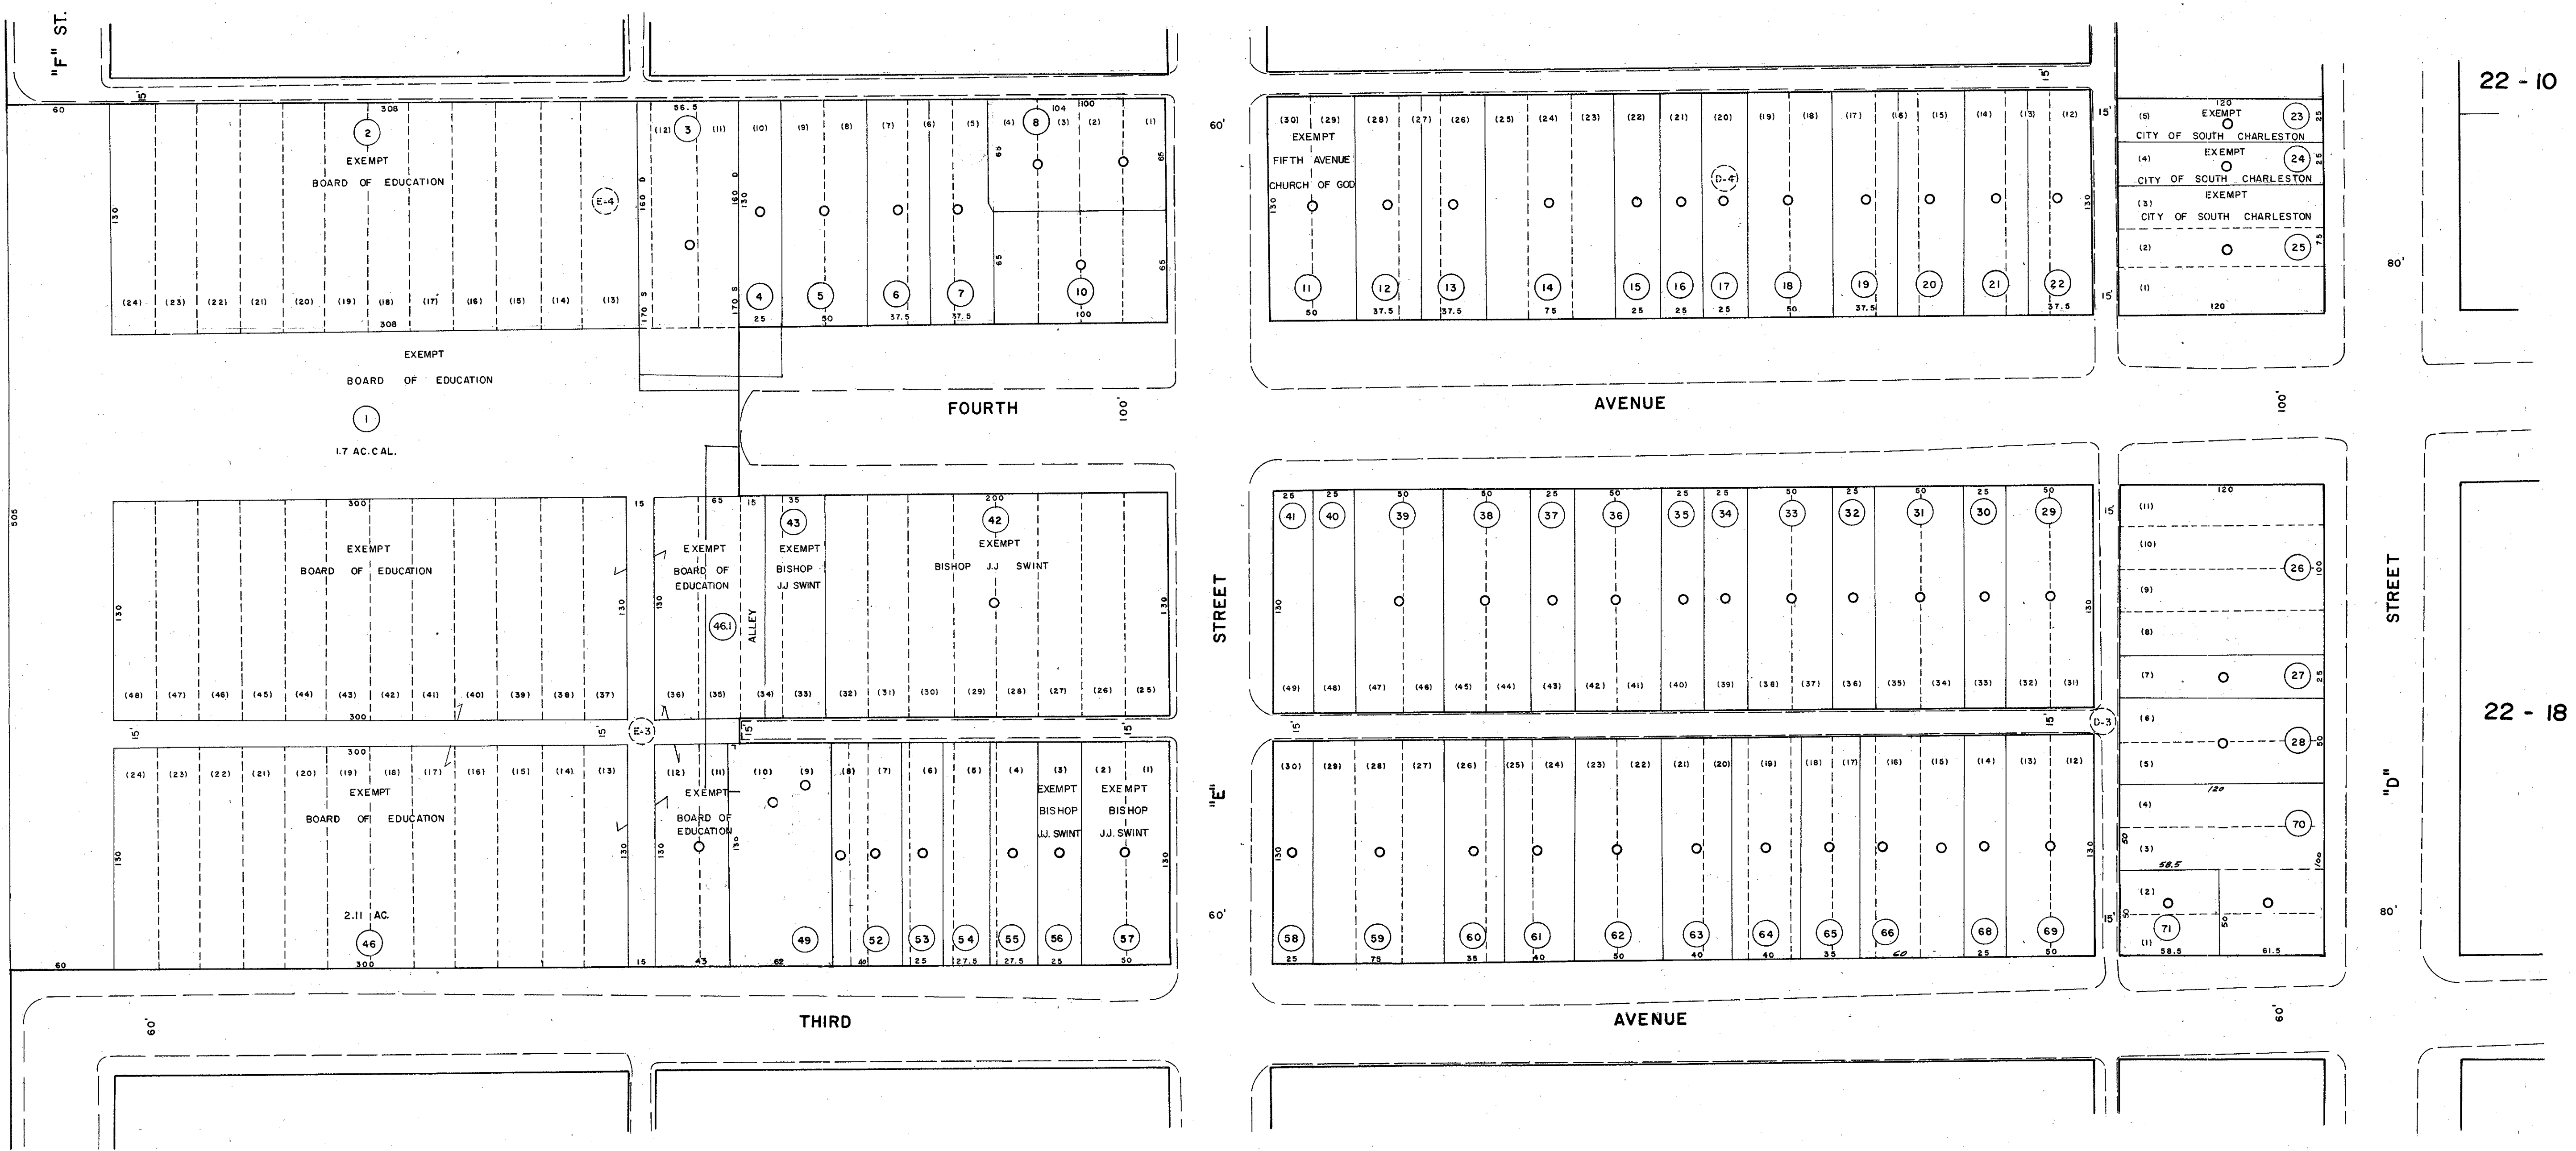


22 - 11

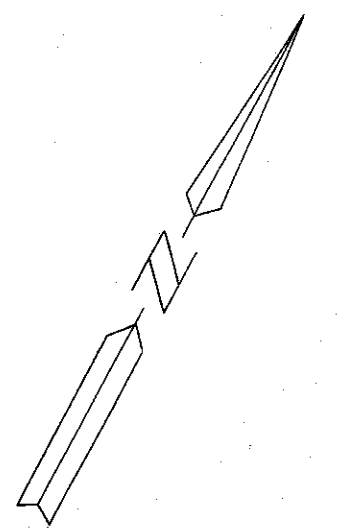

22 - 15

22 - 10

22 - 18

22 - 16

DRAFTED BY: J.B.
CHECKED BY: E.S.

FOR TAX PURPOSES ONLY
PREPARED BY

AERO SERVICE CORPORATION
A DIVISION OF LITTON INDUSTRIES
210 E. COURTLAND ST. PHILADELPHIA, PA. 19120

AMERICAN AIR SURVEYS, INC.
907 PENN AVENUE, PITTSBURGH 22, PA.
NEW YORK ATLANTA

Legend

Property line	—	Original lot line	—
Right of way line	—	Deed lot number (in parenthesis)	(15)
Edge of pavement or roadway	—	Parcel or index number (in circle)	⊙
Corporation line	—	Improvement	—
District line	—	Railroad	—
County line	—	Scaled Dimension	5
Stream	—	Original block number	22
		CALCULATED AREA	CAL.

Revisions

1	9/13/72	JHP	9	17
2	2/15/74	SC	10	18
3	Feb. 79	RP	11	19
4	Revised to 7-1-82	DC	12	20
5	Revised to 7-1-85	JEB	13	21
6	REV. TO 7-1-87	NCS	14	22
7	OGIS 4-12-94	CS	15	23
8	2-26-97	J.E.B.	16	24

KANAWHA COUNTY
Office of Assessor
CHARLESTON, WEST VIRGINIA

SOUTH CHARLESTON CORPORATION - 22

Map No. 17

Photo No.: 1144 Scale: 1"=50'
Date, Photography: April, May 1964 Date, Map: 3-12-65