


22 - 1

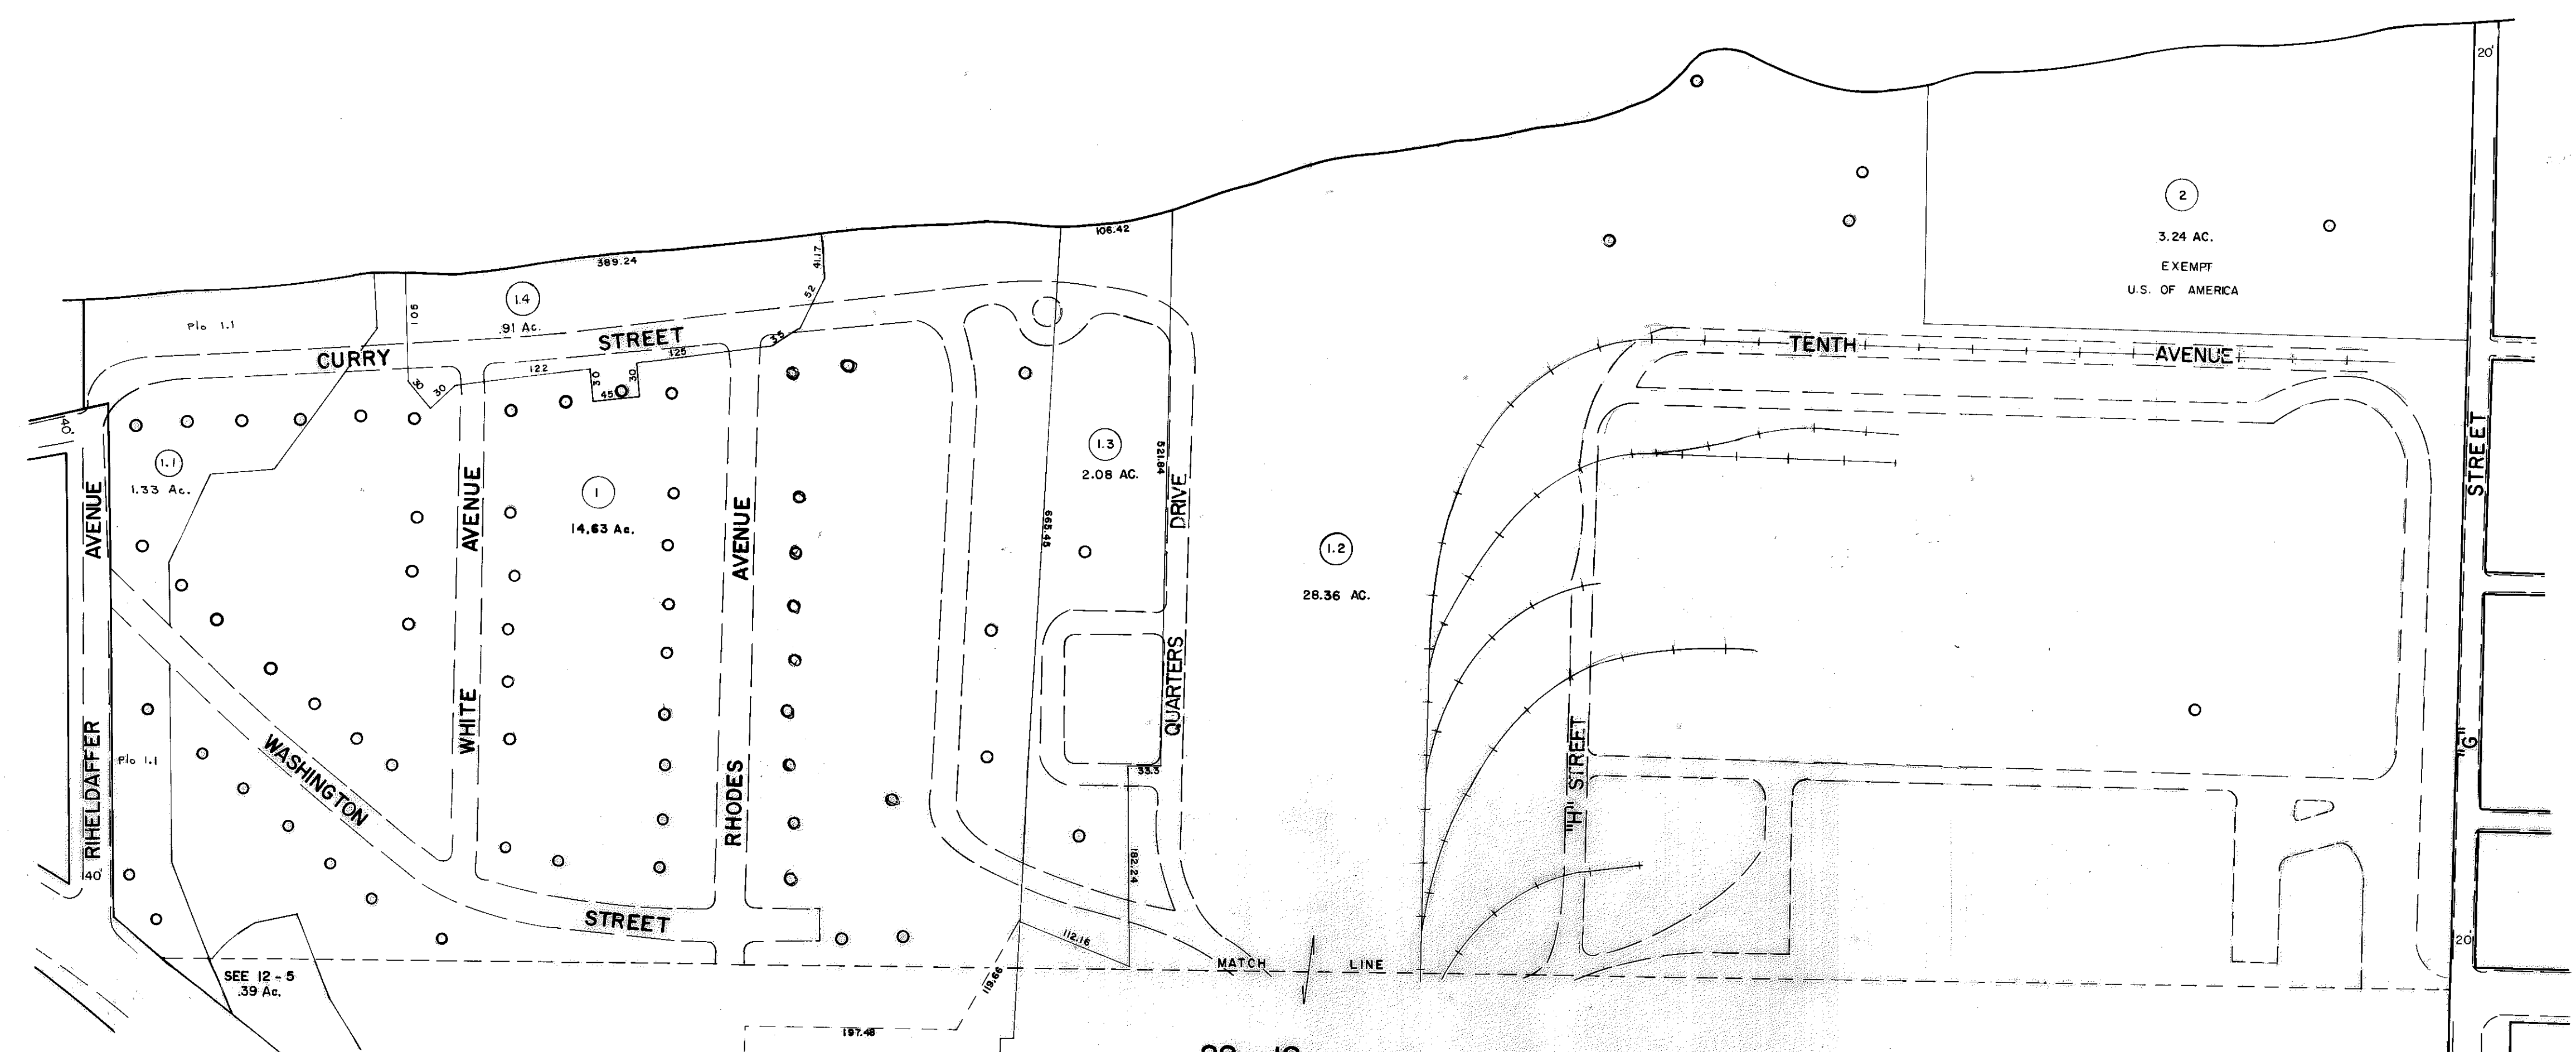

22 - 1A

DRAFTED BY: AS
 CHECKED BY: ES

FOR TAX PURPOSES ONLY
 PREPARED BY
AERO SERVICE CORPORATION
 A DIVISION OF LITTON INDUSTRIES
 210 E. COURTLAND ST. PHILADELPHIA, PA. 19120

AMERICAN AIR SURVEYS, INC.
 907 PENN AVENUE, PITTSBURGH 22, PA.
 NEW YORK ATLANTA

Legend

Property line	Original lot line	151
Right of way line	Dead lot number (in parenthesis)	152
Edge of pavement or roadway	Parcel or index number (in circle)	153
Corporation line	Improvement	154
District line	Railroad	155
County line	Scaled Dimension	156
Stream	Original block number	157

Revisions

1	2/24/74	J.C.	9	17
2	1/31/75	SLK	10	18
3	Revised to 7-1-82	DF	11	19
4	Revised to 7-1-85	DF	12	20
5	REV TO 7-1-87	NGS	13	21
6	OGIS 4-13-94	CS	14	22
7	2-26-97	J.E.B.	15	23
8	1-1-99	J.E.B.	16	24

KANAWHA COUNTY
 Office of Assessor
 CHARLESTON, WEST VIRGINIA

SOUTH CHARLESTON CORPORATION - 22
 Map No. 2
 Photo No.: 144
 Date, Photography: April, May 1964
 Scale: 1"=100'
 Date, Map: 3-12-65