


SEE 24

SEE 24

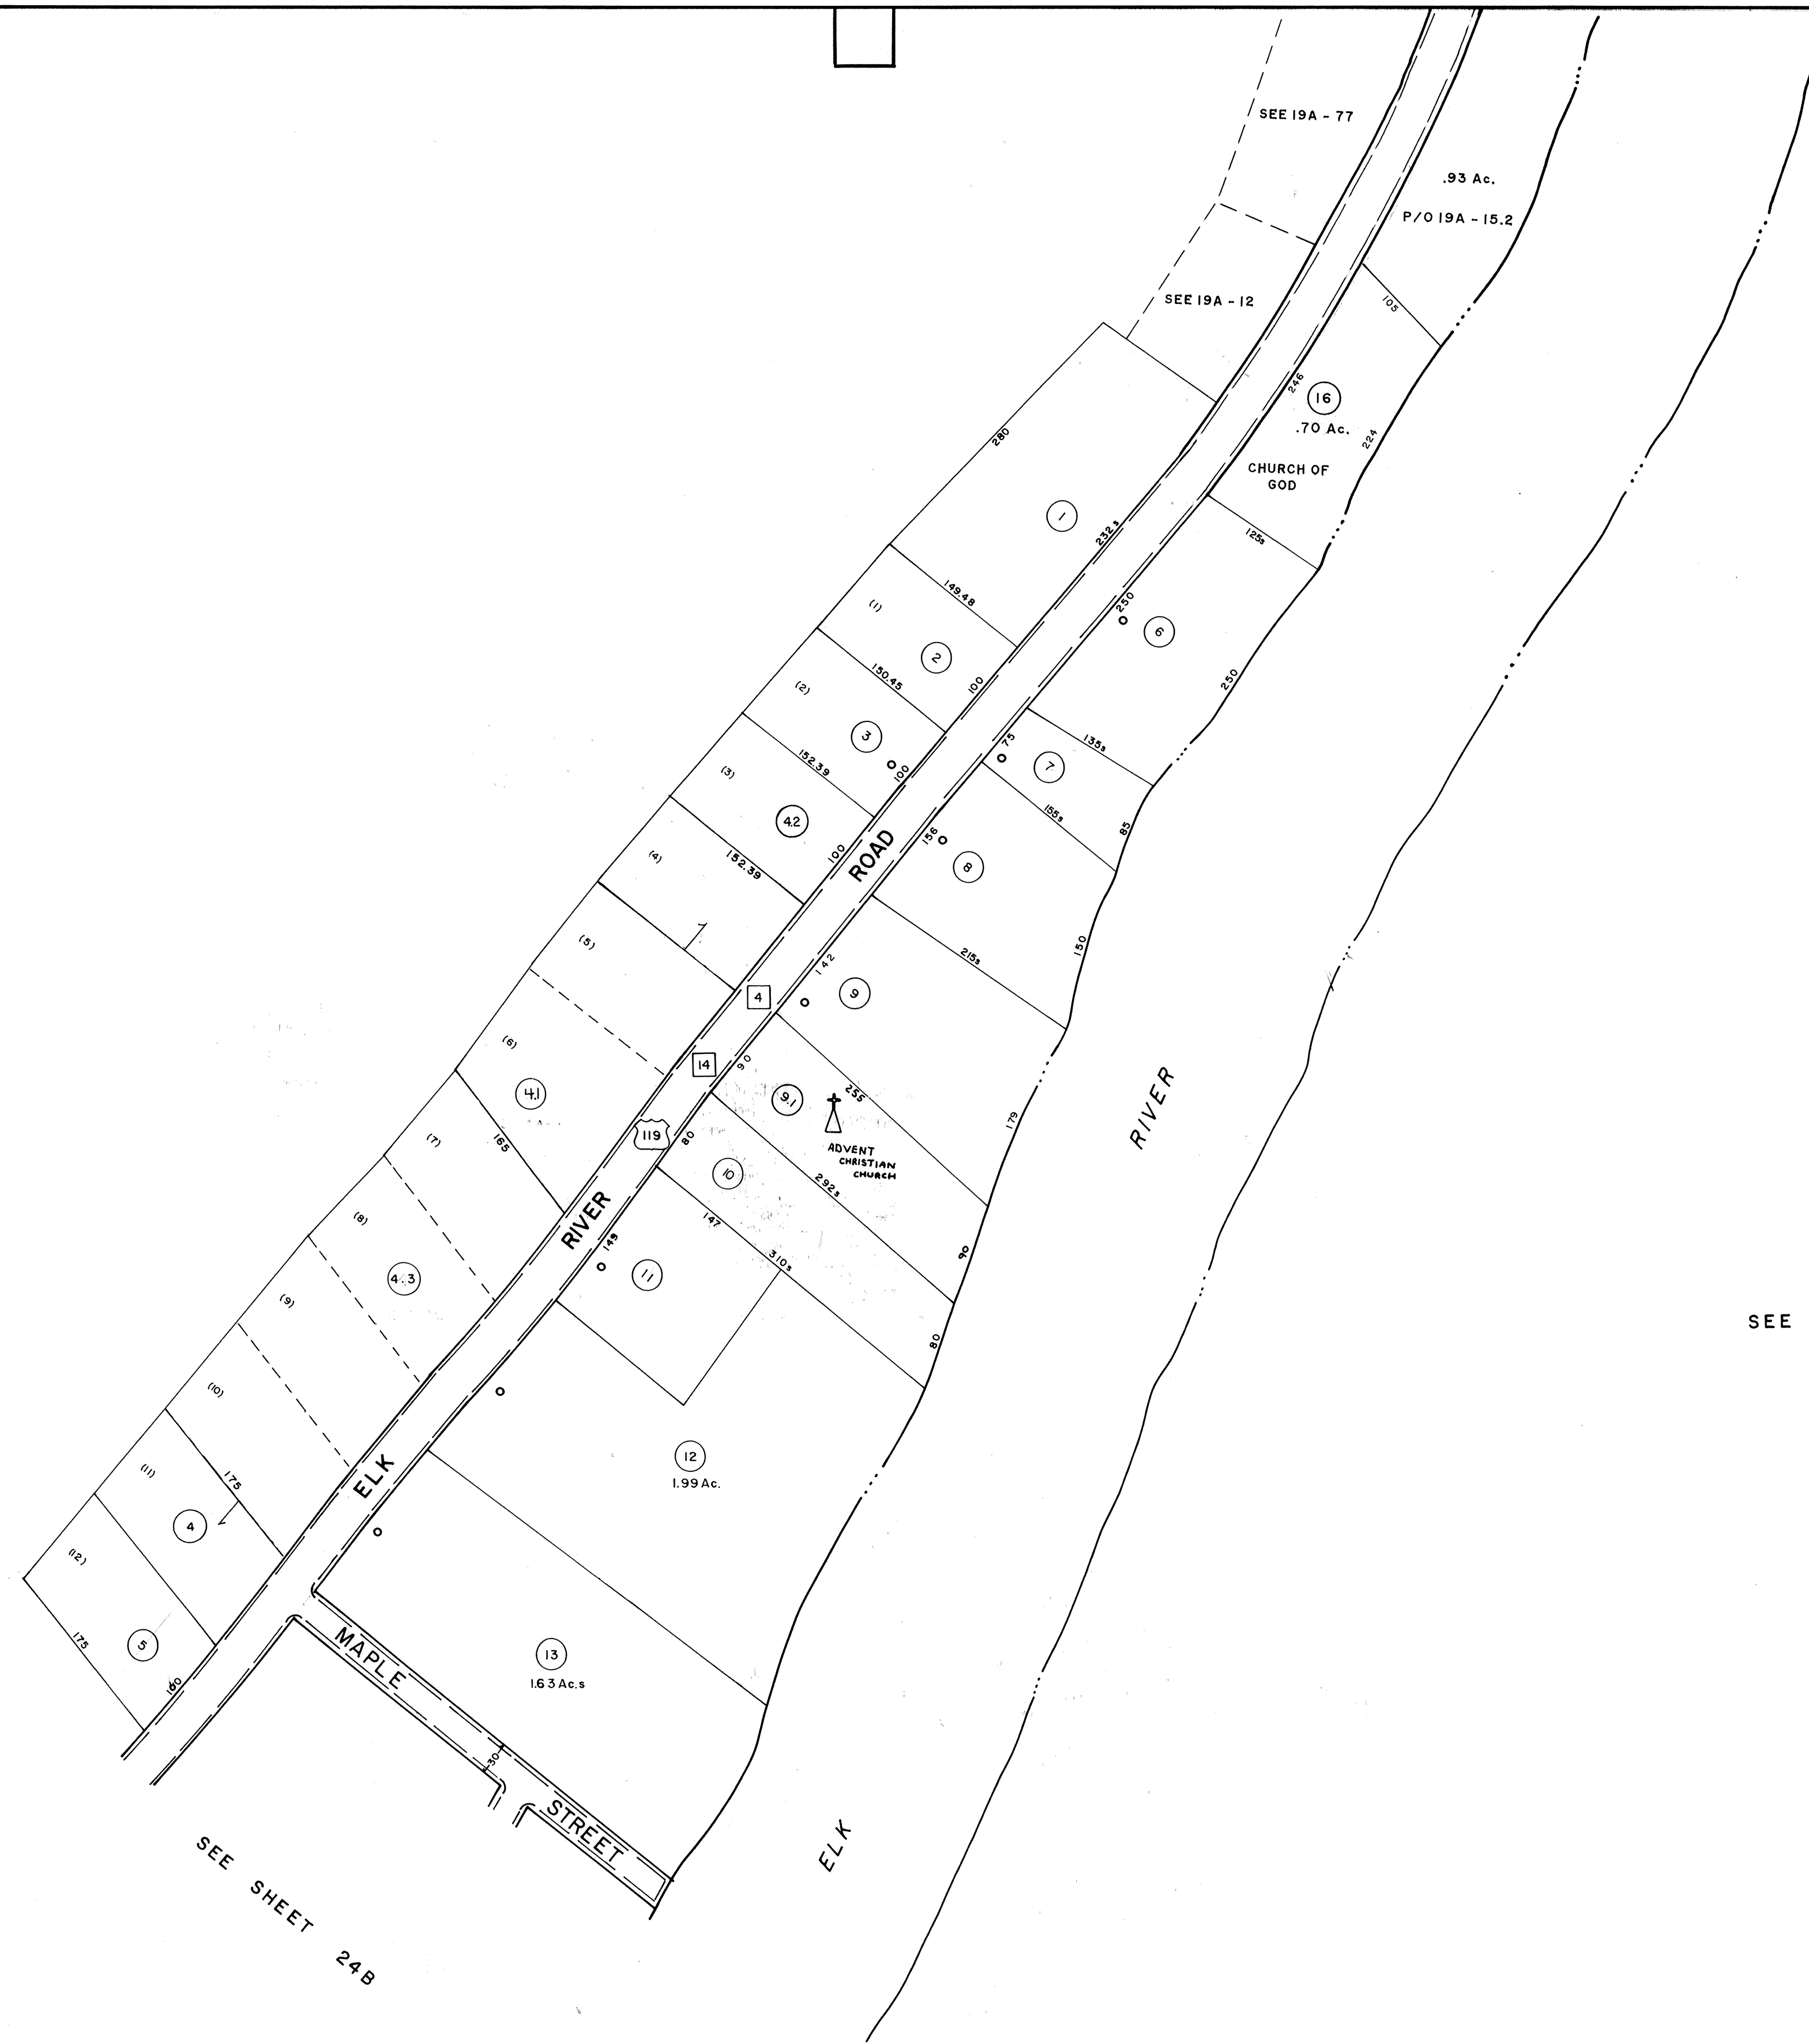

FOR TAX PURPOSES ONLY

PREPARED BY

**AERO SERVICE CORPORATION**  
 A DIVISION OF LITTON INDUSTRIES  
 210 E. COURTLAND ST., PHILADELPHIA, PA. 19120



**AMERICAN AIR SURVEYS, INC.**  
 907 PENN AVENUE, PITTSBURGH 22, PA.  
 NEW YORK ATLANTA

**Legend**

Property line	—	Original lot line	—
Right of way line	—	Deed lot number (in parenthesis)	(15)
Edge of pavement or roadway	—	Parcel or index number (in circle)	(9)
Corporation line	—	Improvement	(0)
District line	—	Railroad	—
County line	—	Scaled Dimension	—
Stream	—	Original block number	(22)

**Revisions**

No.	Description	Date	By
1	10-8-75 T.G.	9	
2	11/6/79	10	
3	Revised to 7-1-82	11	
4	Revised to 7-1-85	12	
5	4-1-99 J.E.B.	13	
6	6-16-2000 J.A.B.	14	
7	4-14-05 J.A.B.	15	
8		16	
		17	
		18	
		19	
		20	
		21	
		22	
		23	
		24	

**KANAWHA COUNTY**  
 Office of Assessor  
 CHARLESTON, WEST VIRGINIA

**ELK DISTRICT**  
 Map No. 24 A

Photo No. 5-493,494,495  
 6-526,527,528  
 Date, Photography: April, May, 1964  
 Scale: 1"=100'  
 Date, Map: 7-6-66