


28A

SEE 29

SEE 29

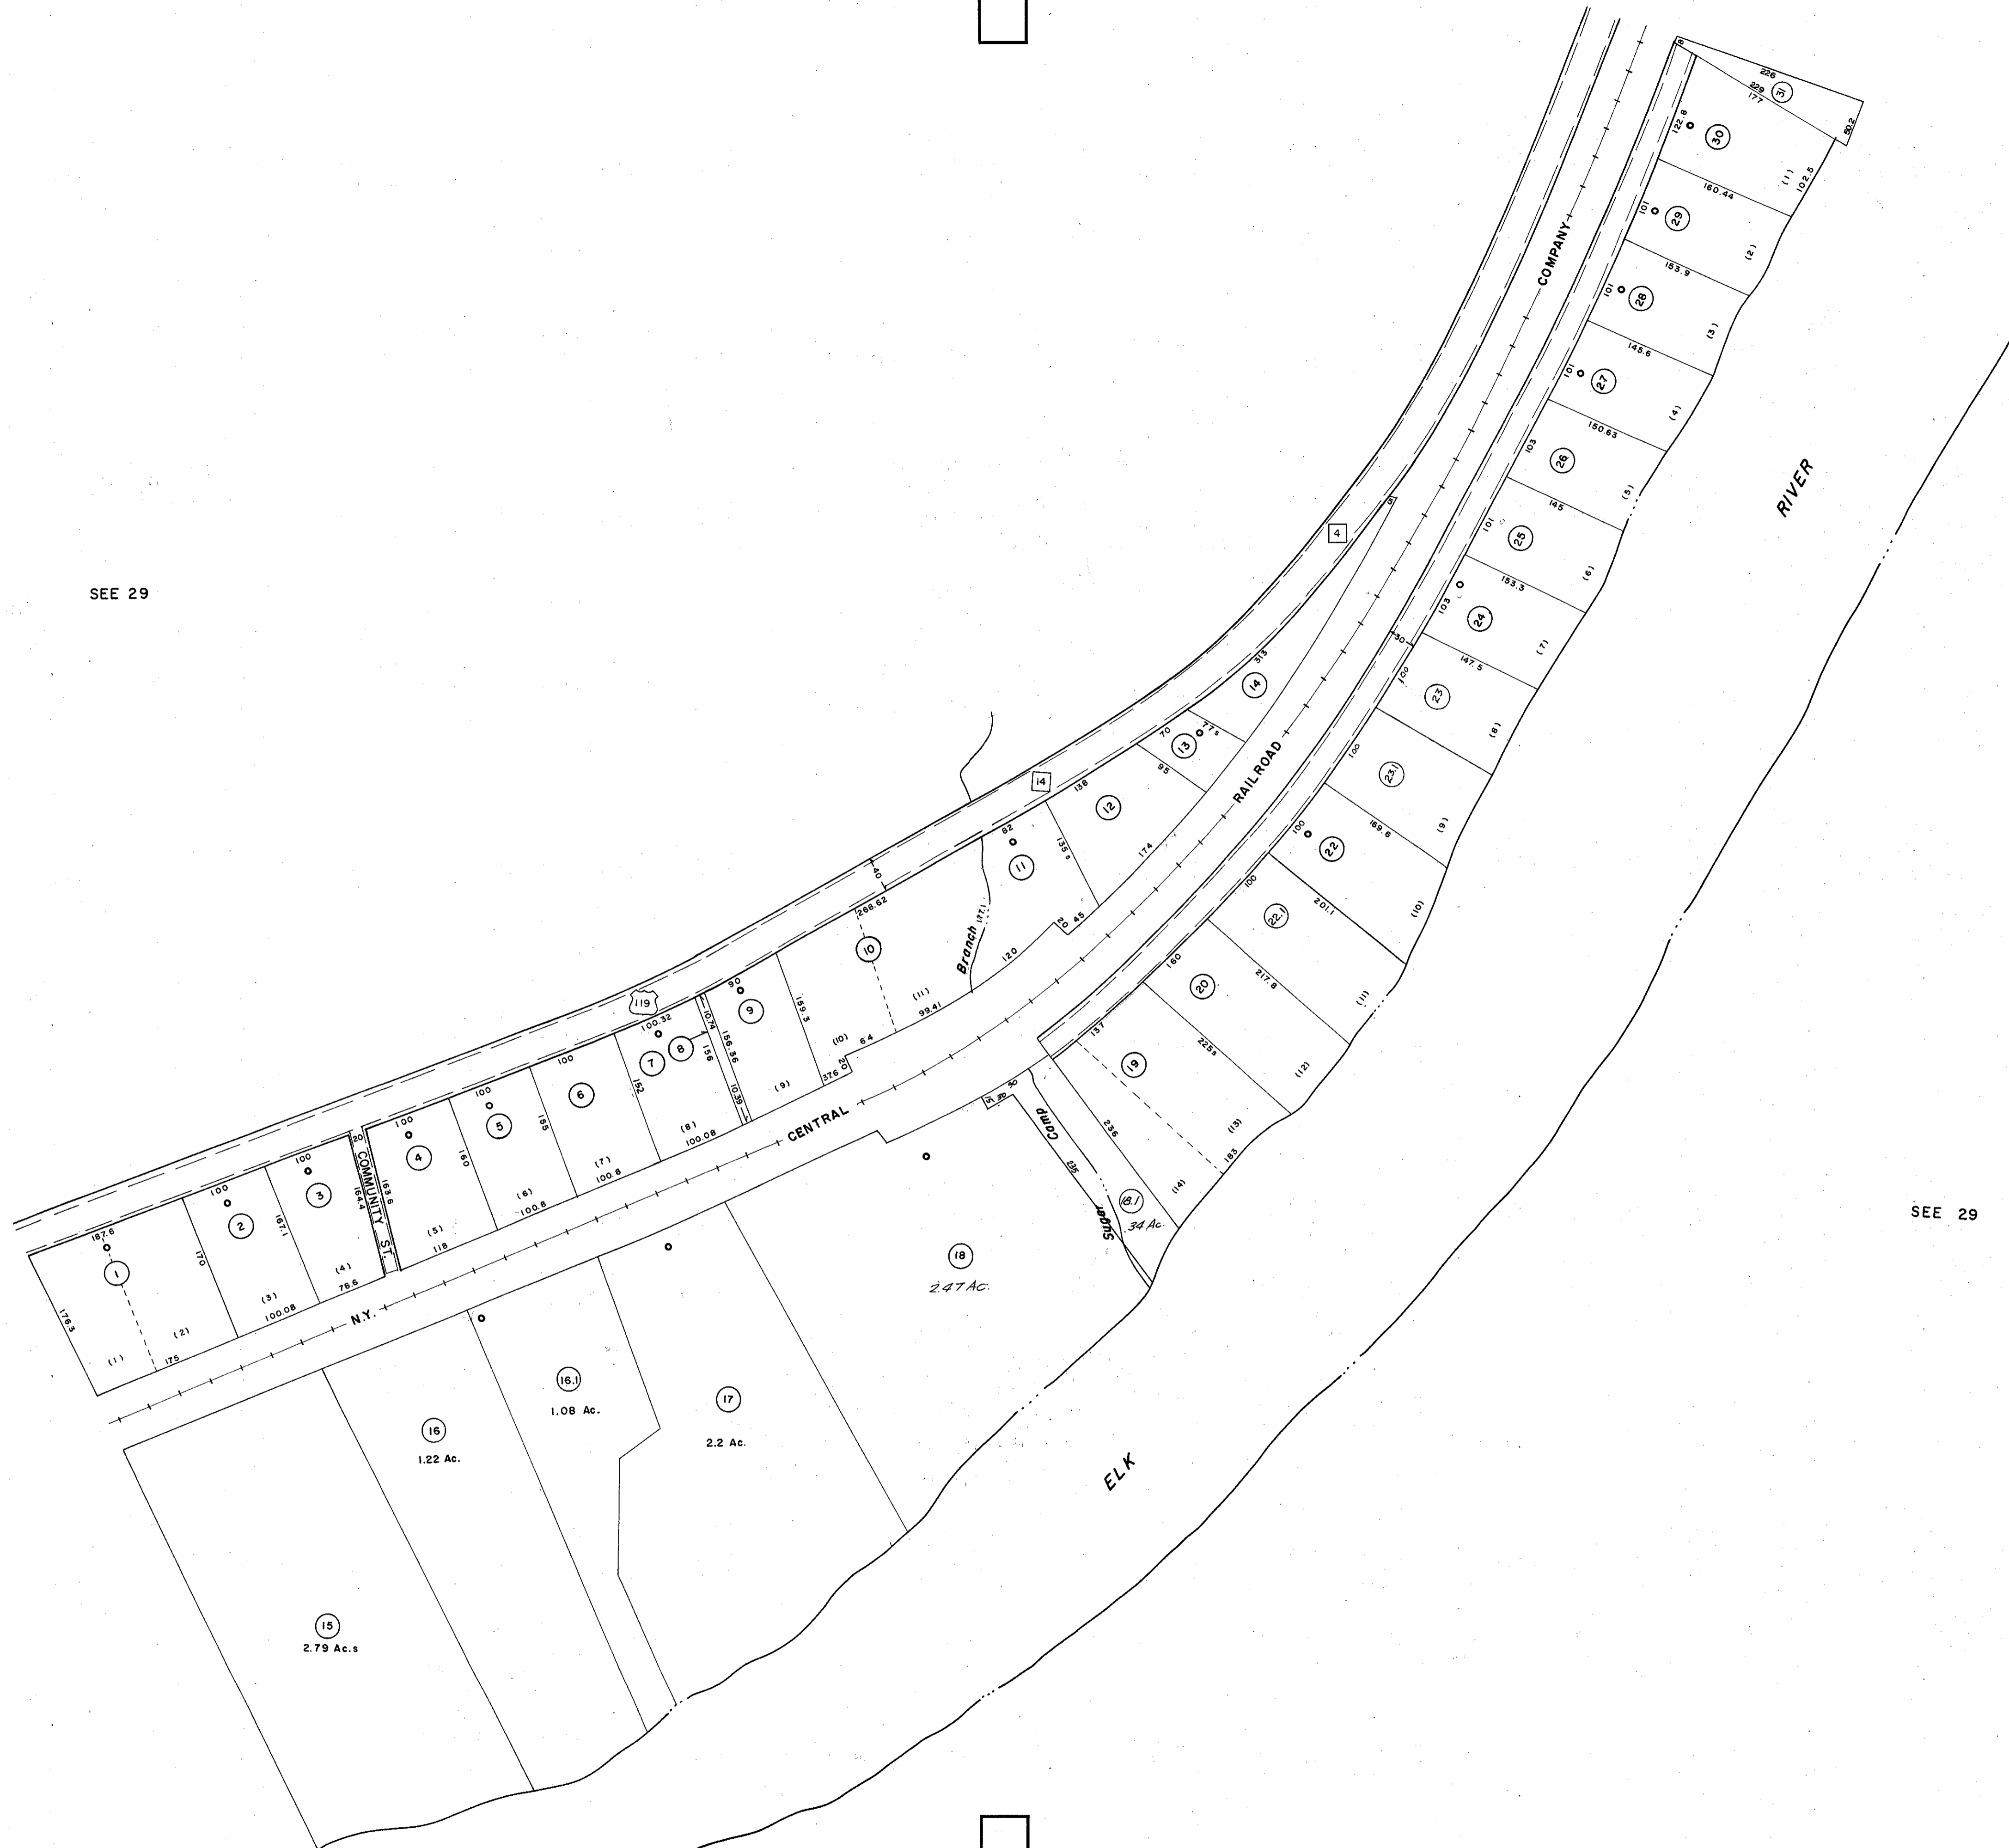

FOR TAX PURPOSES ONLY

**AERO SERVICE CORPORATION**  
A DIVISION OF LITTON INDUSTRIES  
210 E. COURTLAND ST., PHILADELPHIA, PA. 19120

PREPARED BY  
**AMERICAN AIR SURVEYS, INC.**  
907 PENN AVENUE, PITTSBURGH 22, PA.  
NEW YORK ATLANTA

**Legend**

Property line	—	Original lot line	—
Right of way line	—	Deed lot number (in parenthesis)	(119)
Edge of pavement or roadway	—	Parcel or index number (in circle)	(9)
Corporation line	—	Improvement	0
District line	—	Railroad	—
County line	—	Scaled Dimension	5
Stream	—	Original block number	(22)

**Revisions**

1	10-9-75	J.G.	9	17
2	Revised to 7-1-82	DF	10	18
3	Revised to 7-1-85	DF	11	19
4	July, 1987	TRL	12	20
5	OGIS 4/8/94	DC	13	21
6			14	22
7			15	23
8			16	24

**KANAWHA COUNTY**  
Office of Assessor  
CHARLESTON, WEST VIRGINIA

**ELK DISTRICT**  
Map No. 29D

Photo No. 379,380 Scale: 1" = 100'  
Date, Photography: April, May, 1964 Date, Map: 7-6-66