


SEE 35

SEE 35

SEE 35

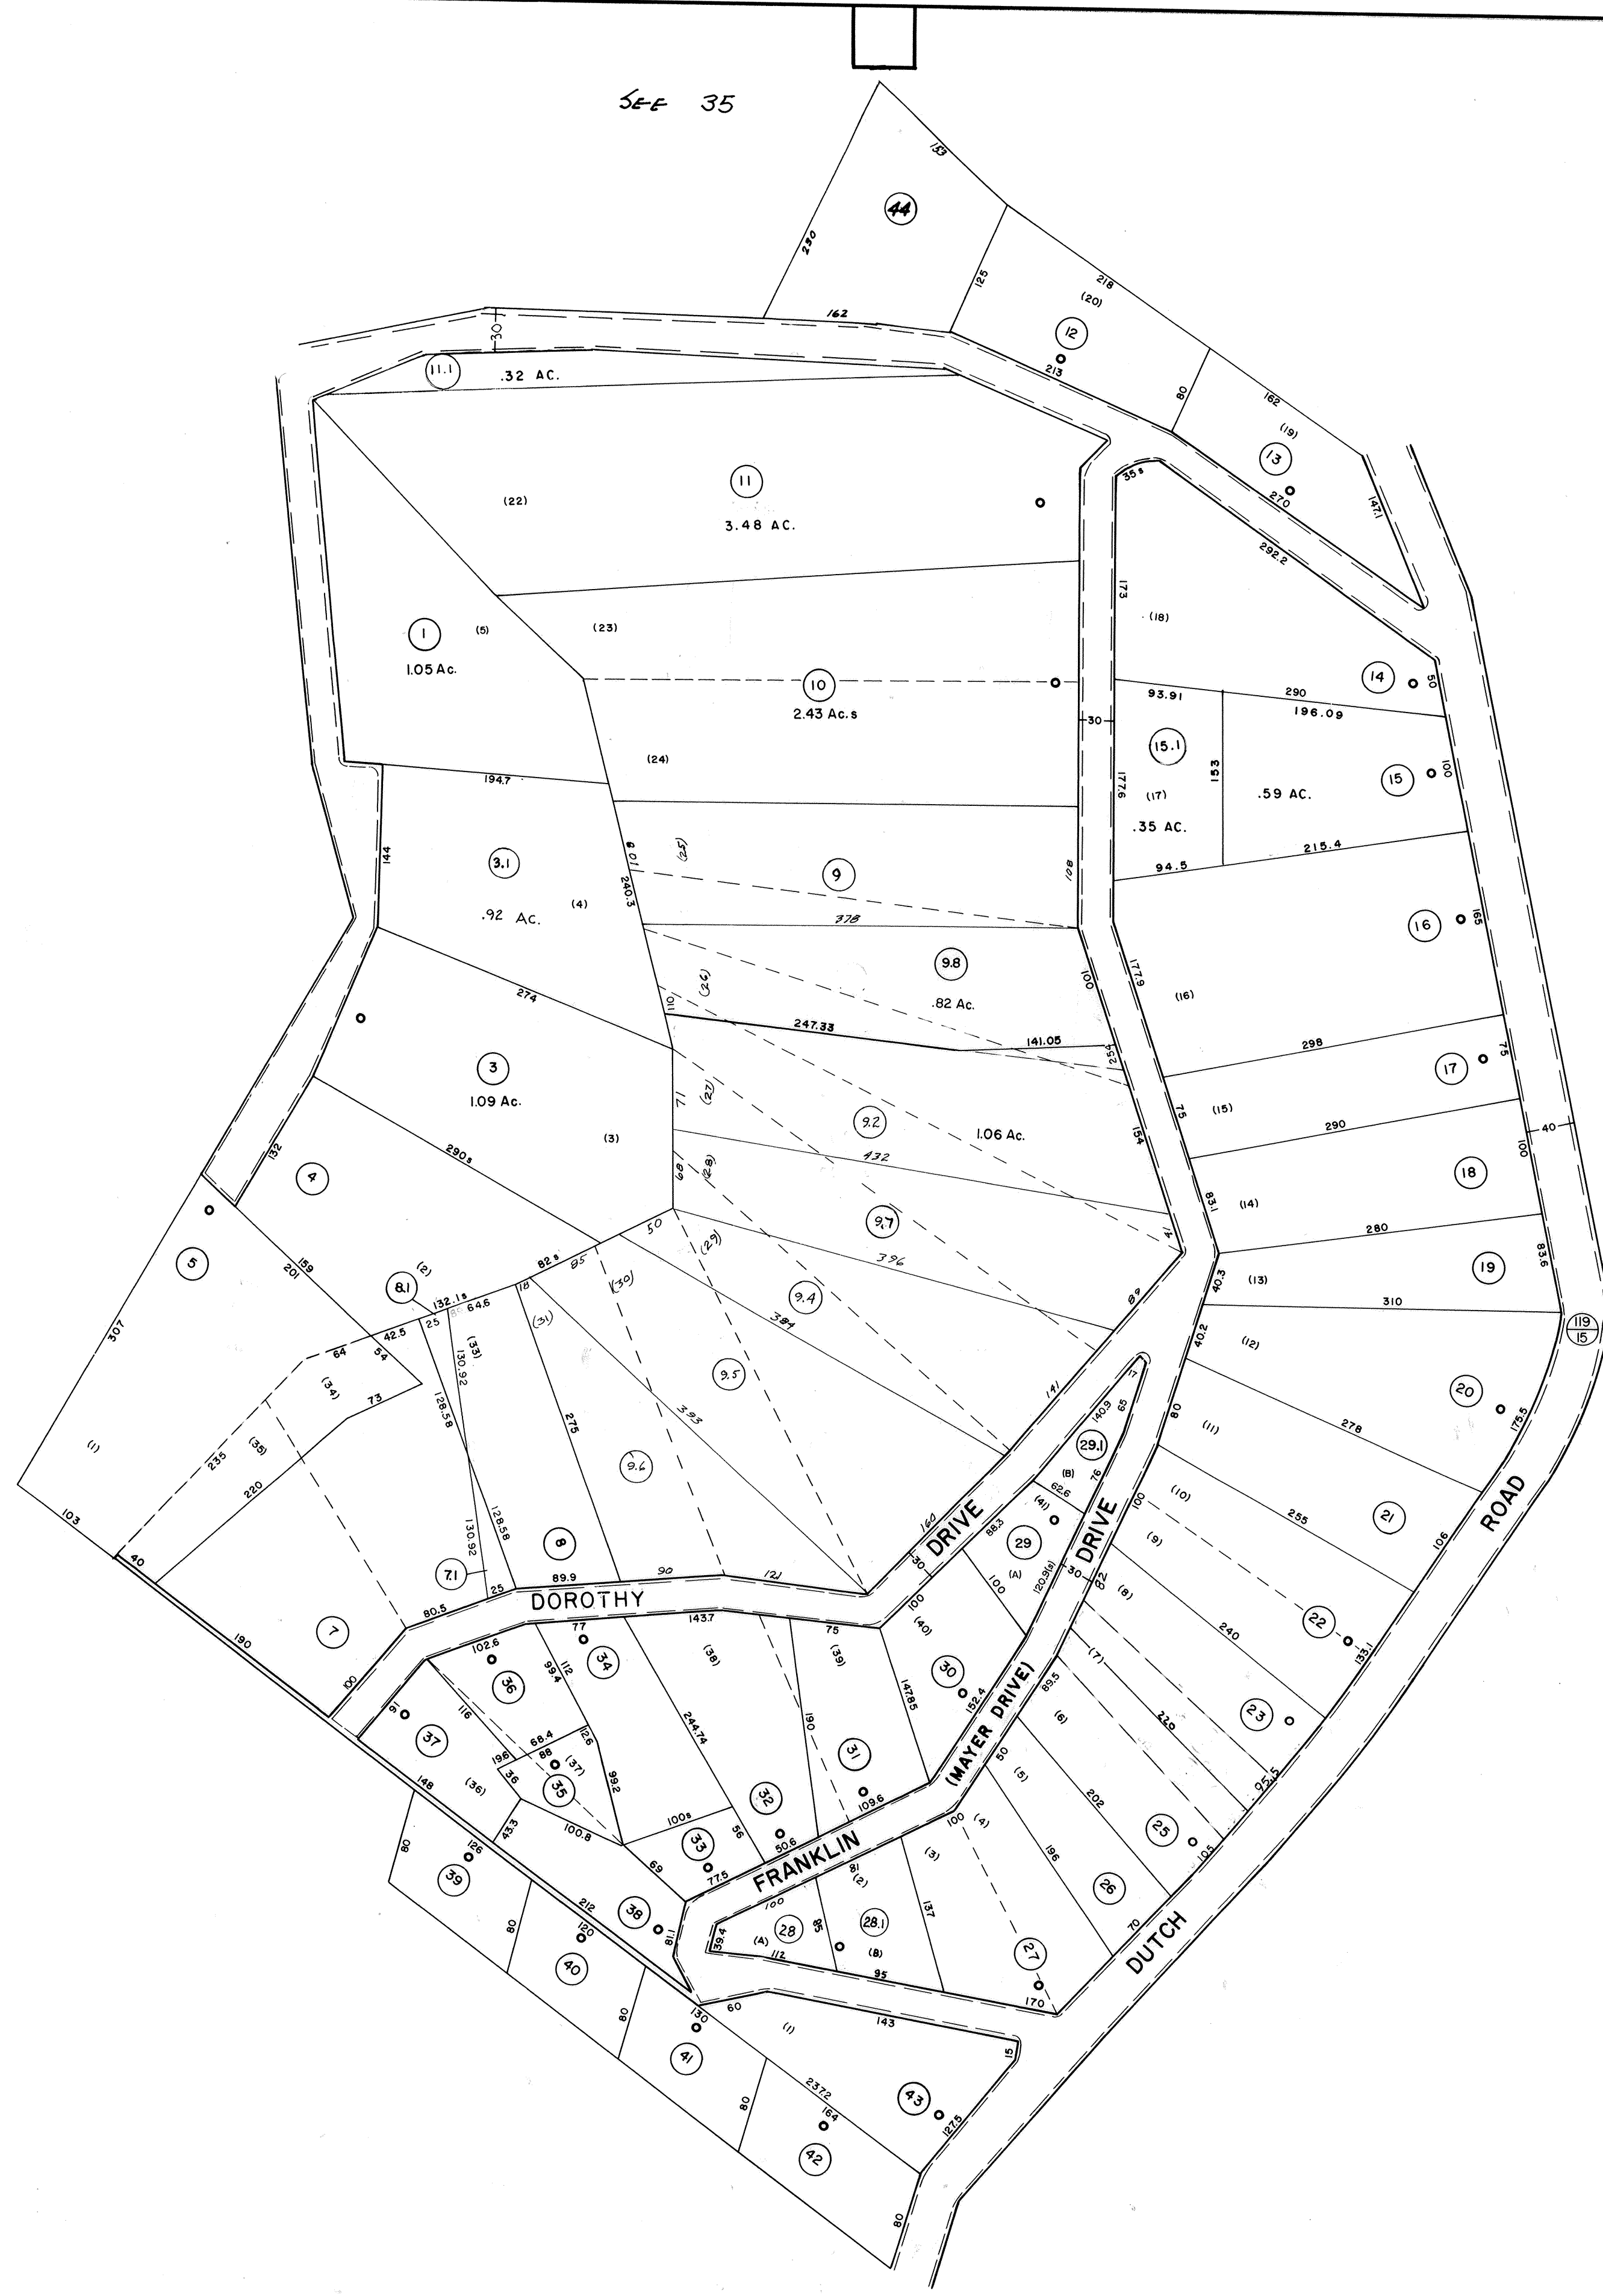

35D

FOR TAX PURPOSES ONLY

PREPARED BY

**AERO SERVICE CORPORATION**  
A DIVISION OF LITTON INDUSTRIES  
210 E. COURTLAND ST., PHILADELPHIA, PA. 19120



**AMERICAN AIR SURVEYS, INC.**  
907 PENN AVENUE, PITTSBURGH 22, PA.  
NEW YORK ATLANTA

**Legend**

Property line	—	Original lot line	- - - - -
Right of way line	—	Deed lot number (in parenthesis)	(11)
Edge of pavement or roadway	—	Parcel or index number (in circle)	99
Corporation line	- - - - -	Improvement	○
District line	- - - - -	Railroad	—
County line	- - - - -	Scaled Dimension	S
Stream	~ ~ ~ ~ ~	Original block number	122

**Revisions**

1	SAYER	3-24-74	DAG	9	17
2	1-27-78	KG		10	18
3	To 7/82	IS 1/2		11	19
4	Revised to 7-1-85	SL		12	20
5	July, 1987	TRL		13	21
6	OGIS	4/9/94	DC	14	22
7	1-1-99	J.E.B		15	23
8	6-13-05	J.A.B.		16	24

**KANAWHA COUNTY**

Office of Assessor  
CHARLESTON, WEST VIRGINIA

**ELK DISTRICT**  
Map No.35A

Photo No.: 16-381,382 Scale: 1"=100'  
Date, Photography: April, May, 1964 Date, Map: 7-6-66

