



SEE SHEET 44 D

SEE SHEET 44 C

44G

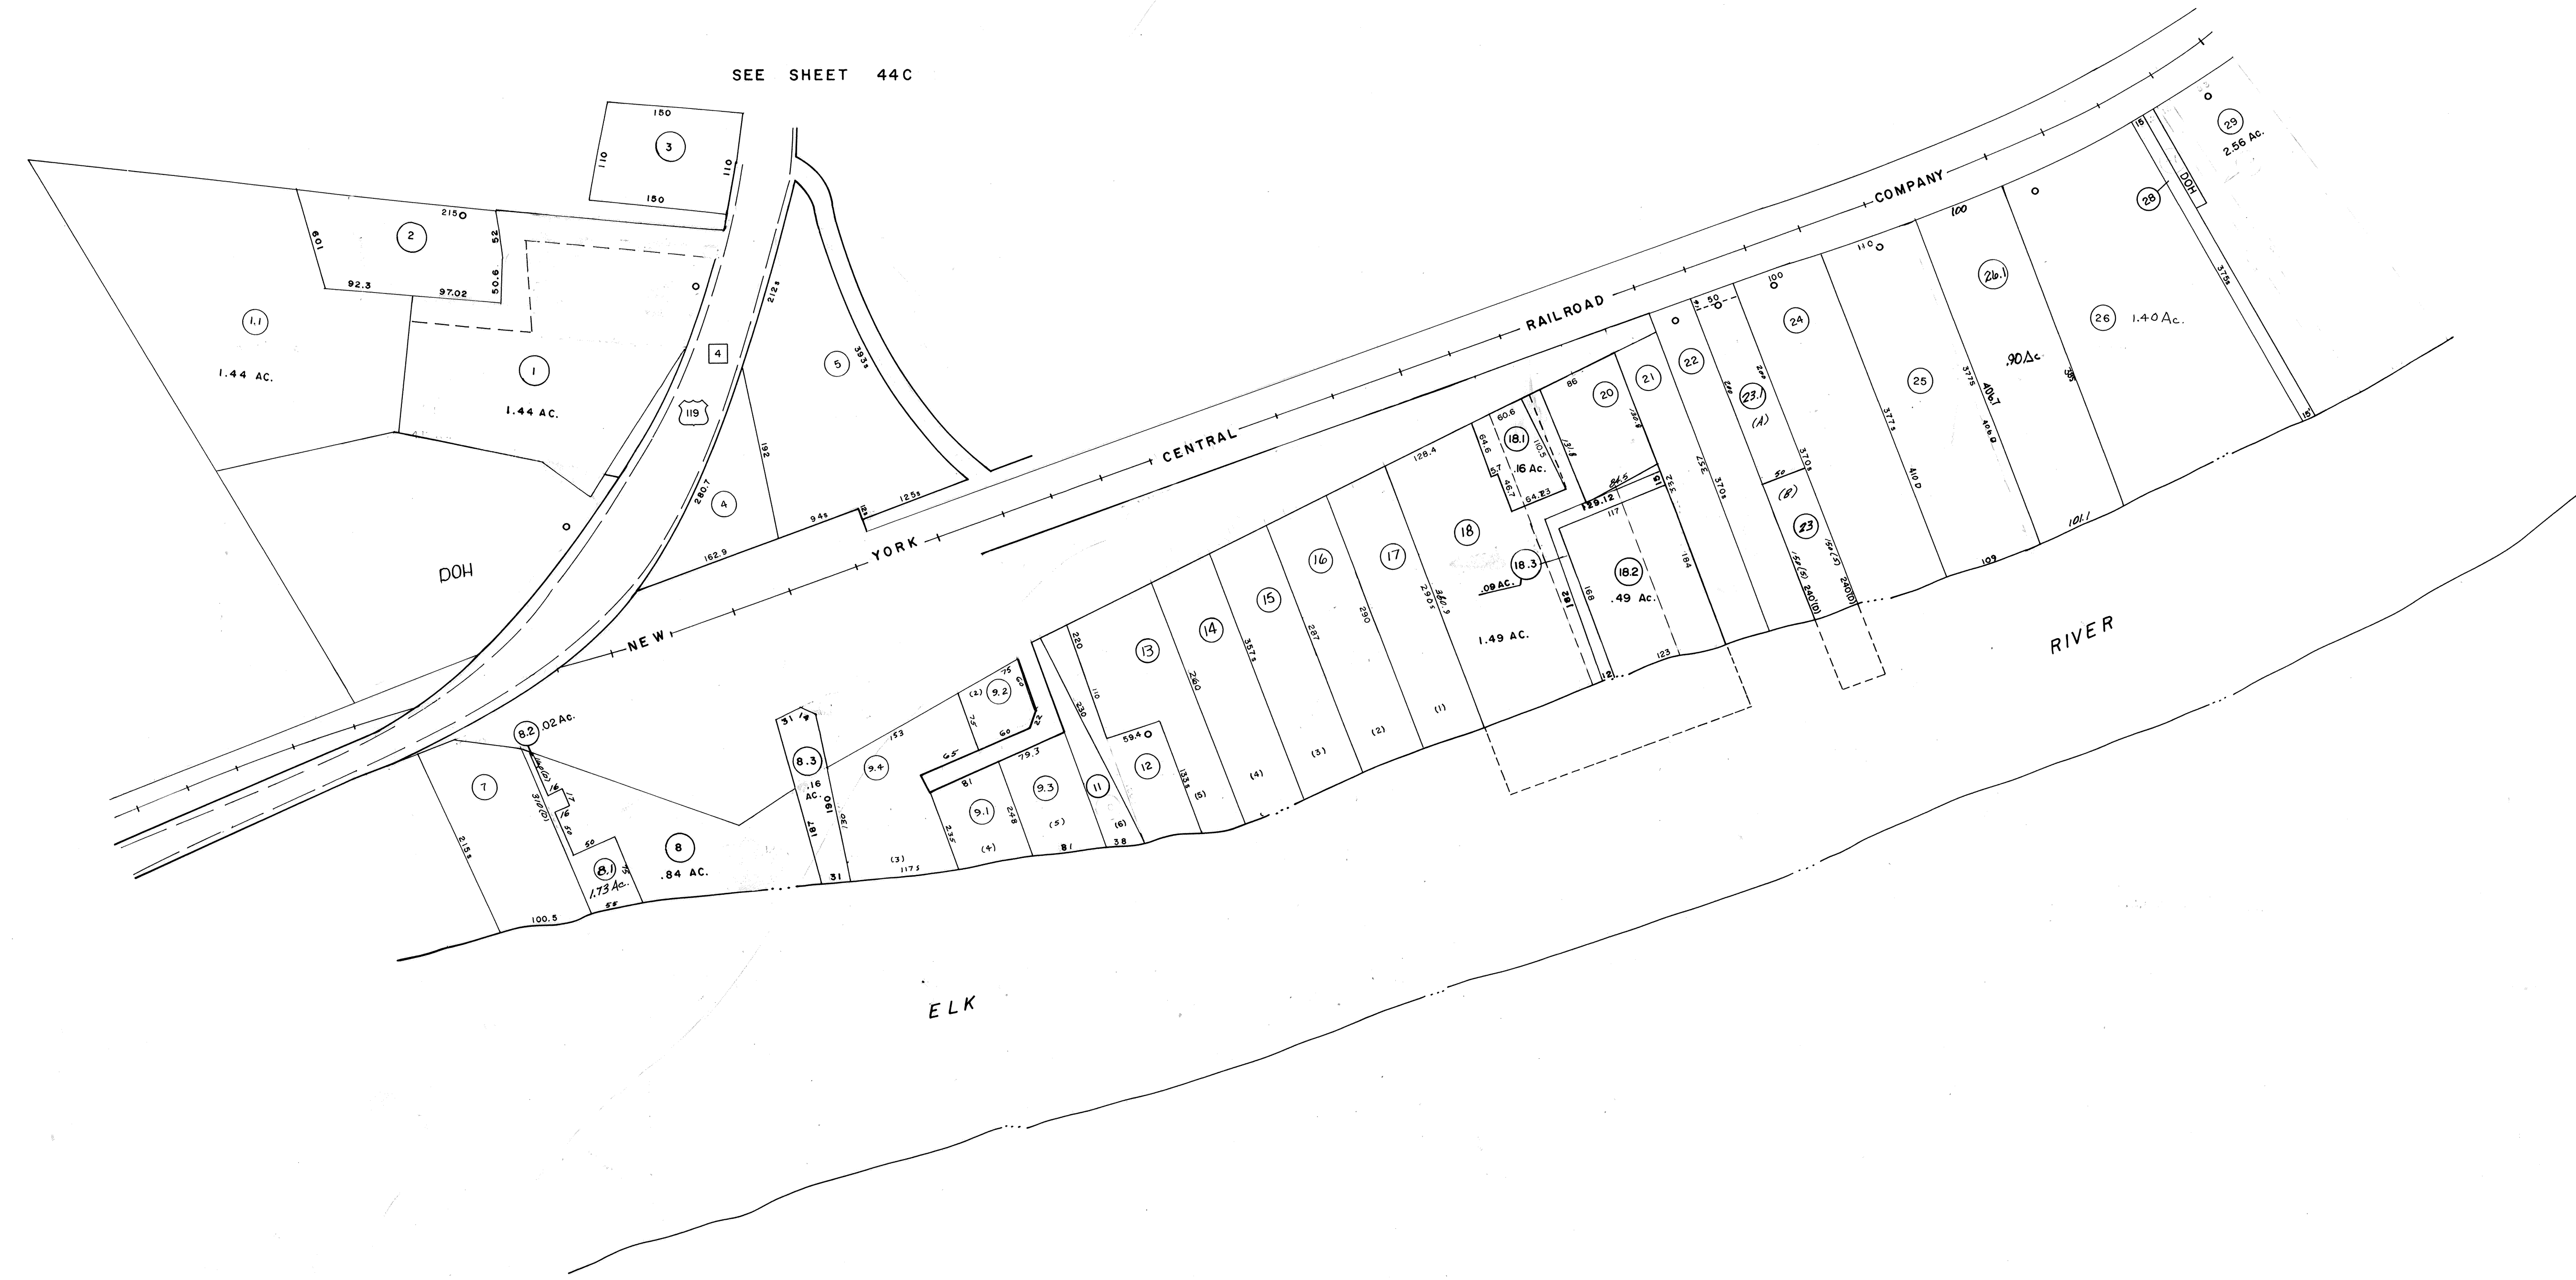

SEE 44

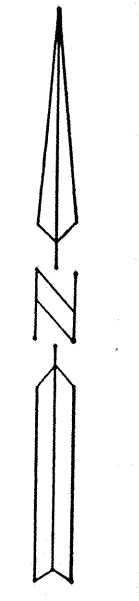

FOR TAX PURPOSES ONLY

PREPARED BY

AERO SERVICE CORPORATION
A DIVISION OF LITTON INDUSTRIES
210 E. COURTLAND ST., PHILADELPHIA, PA. 19120



AMERICAN AIR SURVEYS, INC.
907 PENN AVENUE, PITTSBURGH 22, PA.
NEW YORK ATLANTA

Legend

Property line	—	Original lot line	—
Right of way line	—	Deed lot number (in parenthesis)	(15)
Edge of pavement or roadway	—	Parcel or index number (in circle)	(9)
Corporation line	—	Improvement	—
District line	—	Railroad	—
County line	—	Scaled Dimension	—
Stream	—	Original block number	(22)

Revisions

1	10/2/72	JHP	9	OGIS	4/7/94	SAJ	17
2	3-74	PAM	10	O.G.I.S	6-20-96	J.E.B	18
3	1-31-78	SAM	11	9-13-05	J.A.B.		19
4	1-19-79		12				20
5	Revised to 7-1-82		13				21
6	7-1-85	LES.	14				22
7	Revised to 7-1-85		15				23
8	REV. TO 7-1-87	NCS	16				24

KANAWHA COUNTY
Office of Assessor
CHARLESTON, WEST VIRGINIA

ELK DISTRICT
Map No. 44 H

Photo No. 16-380,381 Scale: 1"=100'
Date, Photography: April, May, 1964 Date, Map: 7-6-66