
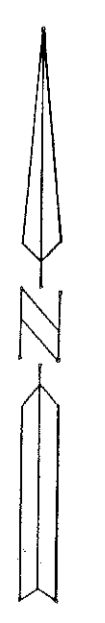


SEE 44

44L

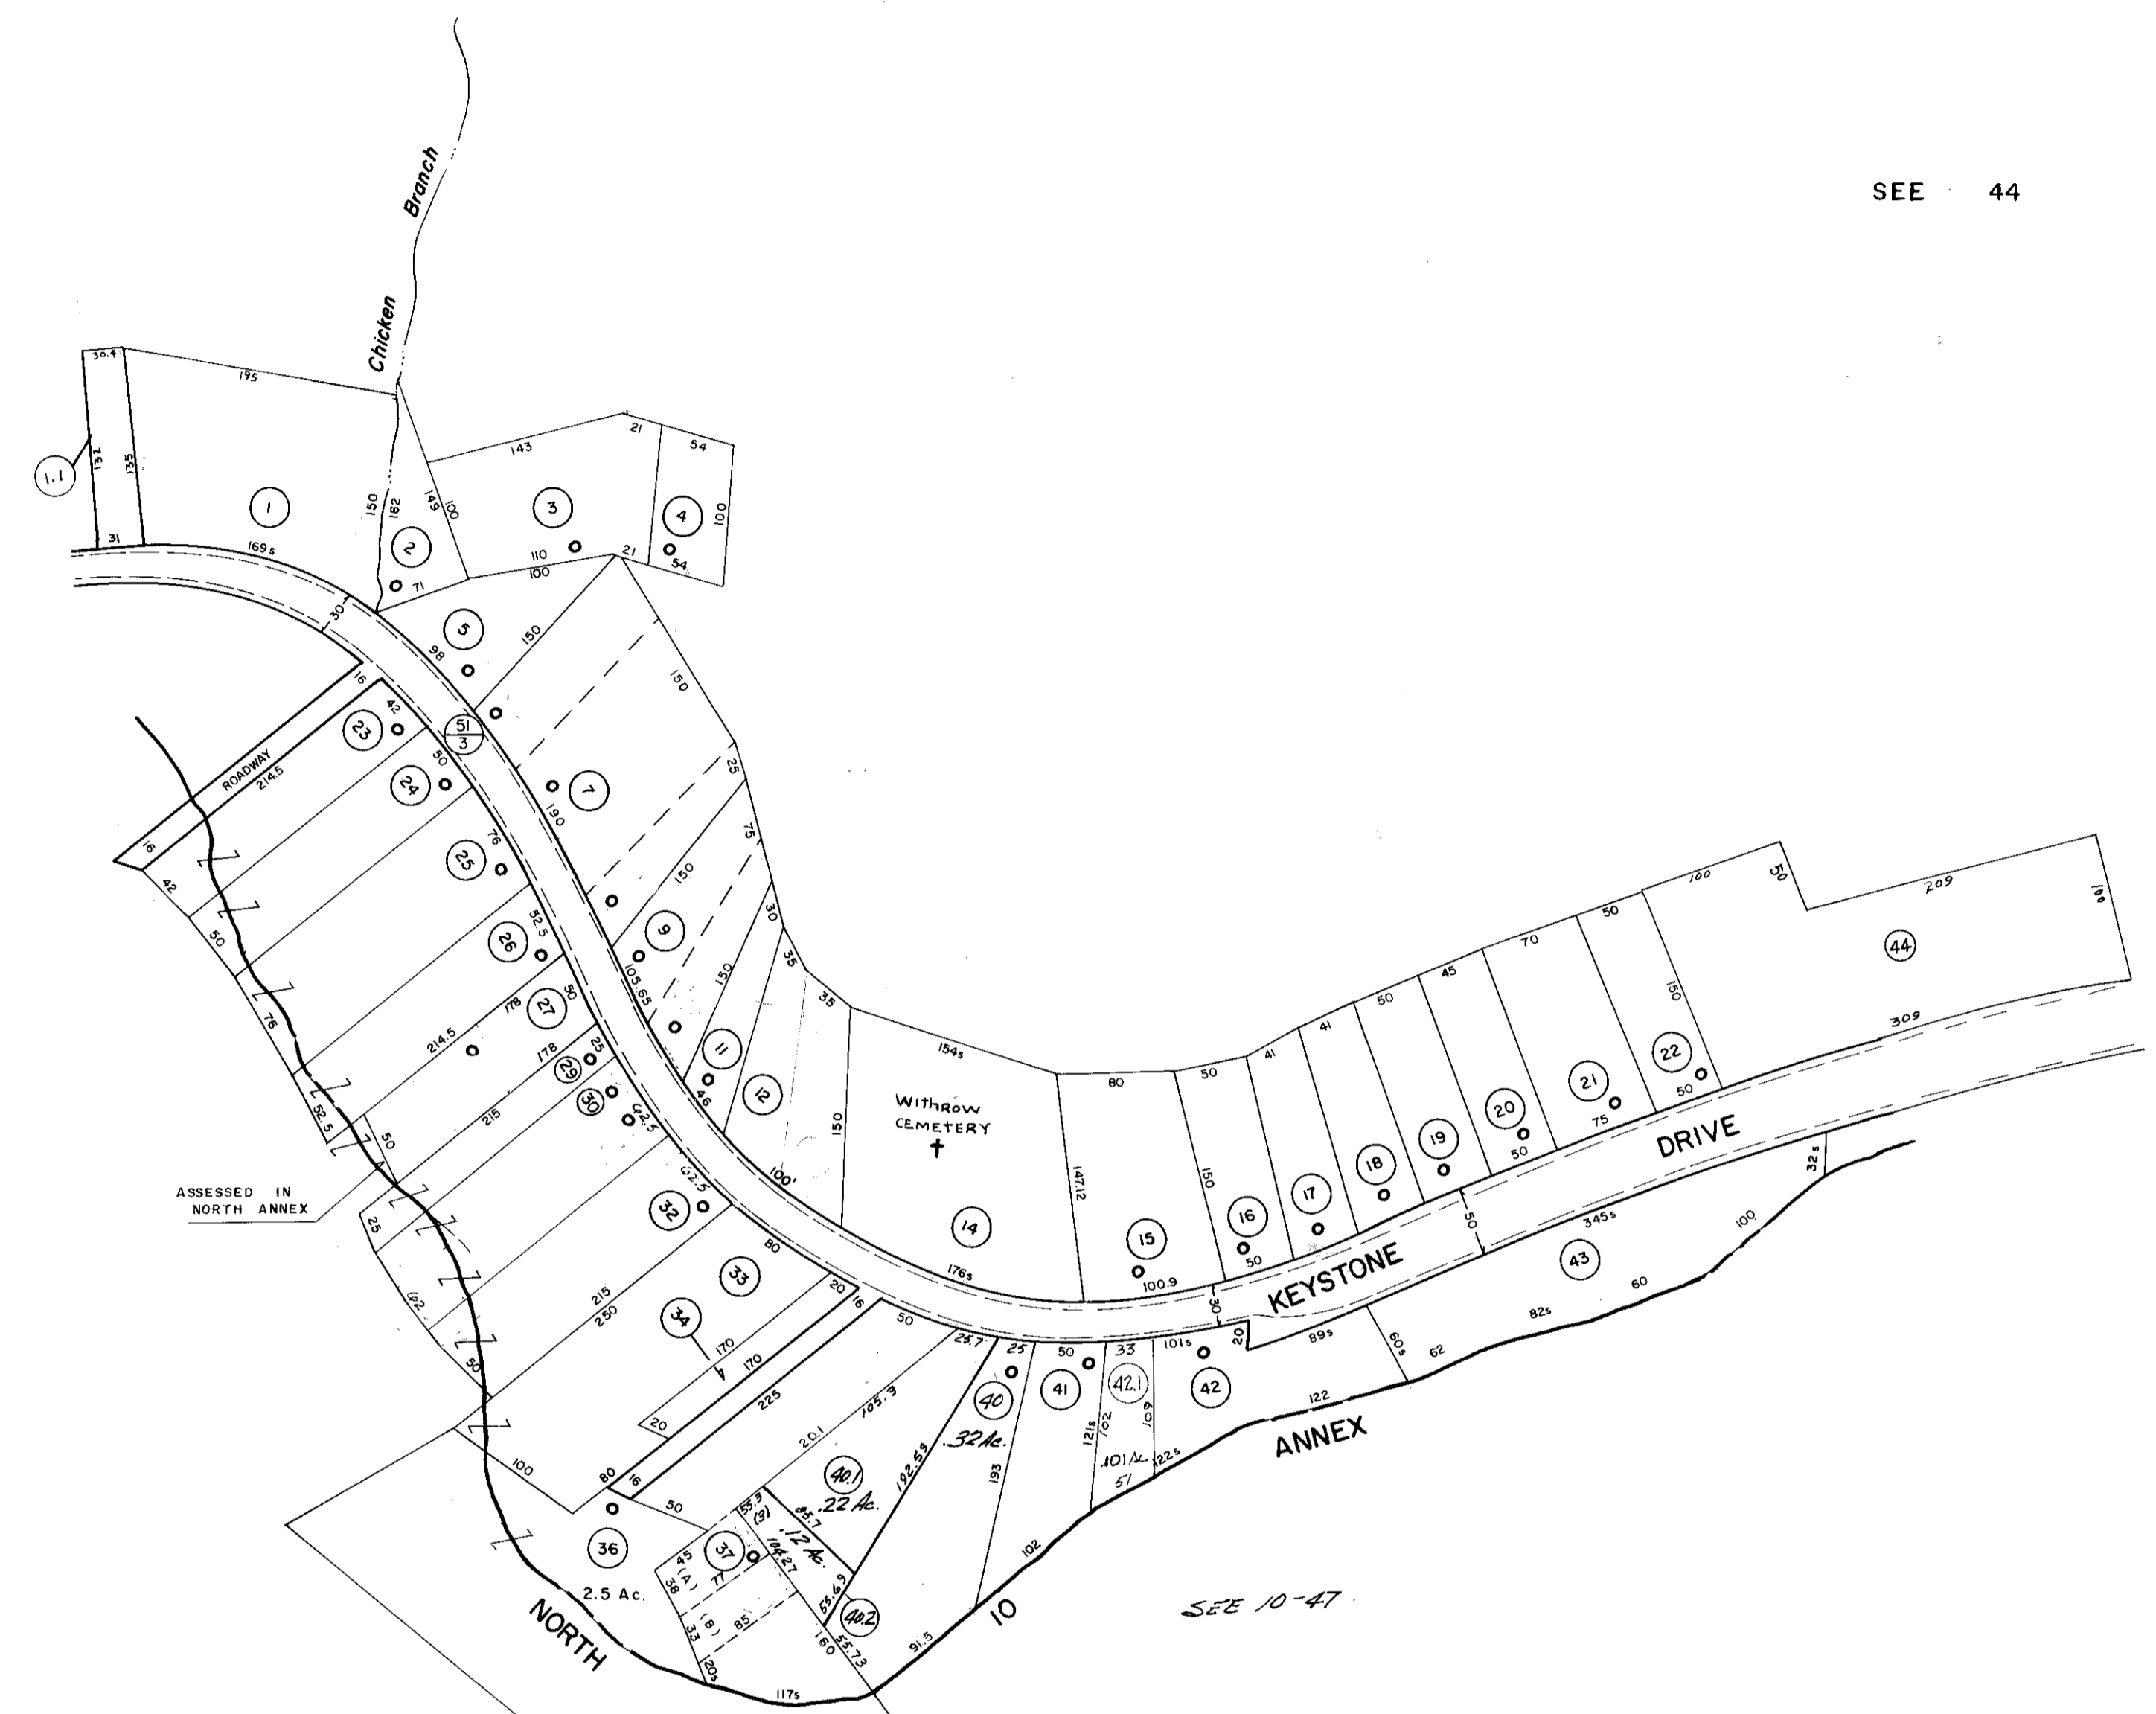

FOR TAX PURPOSES ONLY

AERO SERVICE CORPORATION
A DIVISION OF LYTON INDUSTRIES
210 E. COURTLAND ST., PHILADELPHIA, PA. 19120



PREPARED BY
AMERICAN AIR SURVEYS, INC.
907 PENN AVENUE, PITTSBURGH 22, PA.
NEW YORK ATLANTA

Legend

Property line	—	Original lot line	—
Right of way line	—	Deed lot number (in parenthesis)	(15)
Edge of pavement or roadway	—	Parcel or index number (in circle)	(99)
Corporation line	—	Improvement	—
District line	—	Railroad	—
County line	—	Scaled Dimension	—
Stream	—	Original block number	(22)

Revisions

No.	Date	By	Description
1	3-74	PAM	
2	10-9-78	BAH	
3	1-31-78	BAH	
4	1-19-79		
5	Revised to 7-1-82		
6	Revised to 7-1-85		
7	Revised to 7-1-85		
8	OGIS 4/7/94	SAJ	
9	4-1-97	J.E.B	
10	1-1-99	J.E.B	
11			
12			
13			
14			
15			
16			
17			
18			
19			
20			
21			
22			
23			
24			

KANAWHA COUNTY
Office of Assessor
CHARLESTON, WEST VIRGINIA

ELK DISTRICT
Map No. 44M

Photo No.: 21-84, 85 Scale: 1" = 100'
Date, Photography: April, May, 1964 Date, Map: 7-6-66