



**FOR TAX PURPOSES ONLY  
PREPARED BY**


**SHERRY L. HAYES  
PUTNAM COUNTY ASSESSOR**

**MAPPING / GIS DEPARTMENT**

ALL TAX MAPS CREATED UNDER THE PROVISIONS OF REAPPRAISAL LEGISLATION ARE THE PROPERTY OF PUTNAM COUNTY WEST VIRGINIA AND THE REPRODUCTION, COPYING, DISTRIBUTION OR SALE OF SUCH TAX MAPS OR ANY COPIES THEREOF WITHOUT THE WRITTEN PERMISSION OF THE PUTNAM COUNTY ASSESSOR IS PROHIBITED BY LAW.

Legend	
— Road ROW	- - - Lot Lines
— Parcel Boundary	- - - Road Easement
— Rail ROW	- - - Parcel-Easement
- - - Road-Rail ROW	- - - Parcel-Road ROW
- - - District	↙ Parcel Hook
- - - Utility_Easement	
23 Parcel Number	
001 Routing Number	
(12) Deed Lot Number	

Revisions	

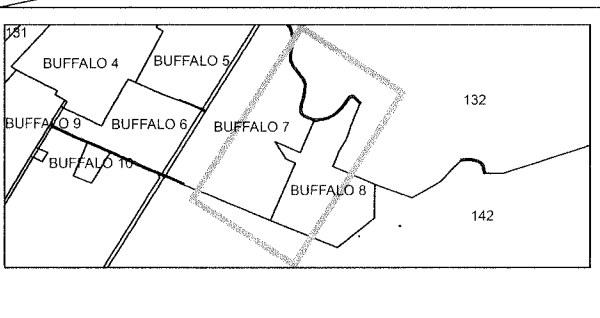

**PUTNAM COUNTY**

STATE OF WEST VIRGINIA

OFFICE OF ASSESSOR

District **BUFFALO TOWN**

Sheet No.: **BUFFALO 7**

Date, Aerial Photography: 2010

Scale: 1" = 100'