


78x125x72x131  
RT. 34 VOLUNTEER FIRE DEPT.

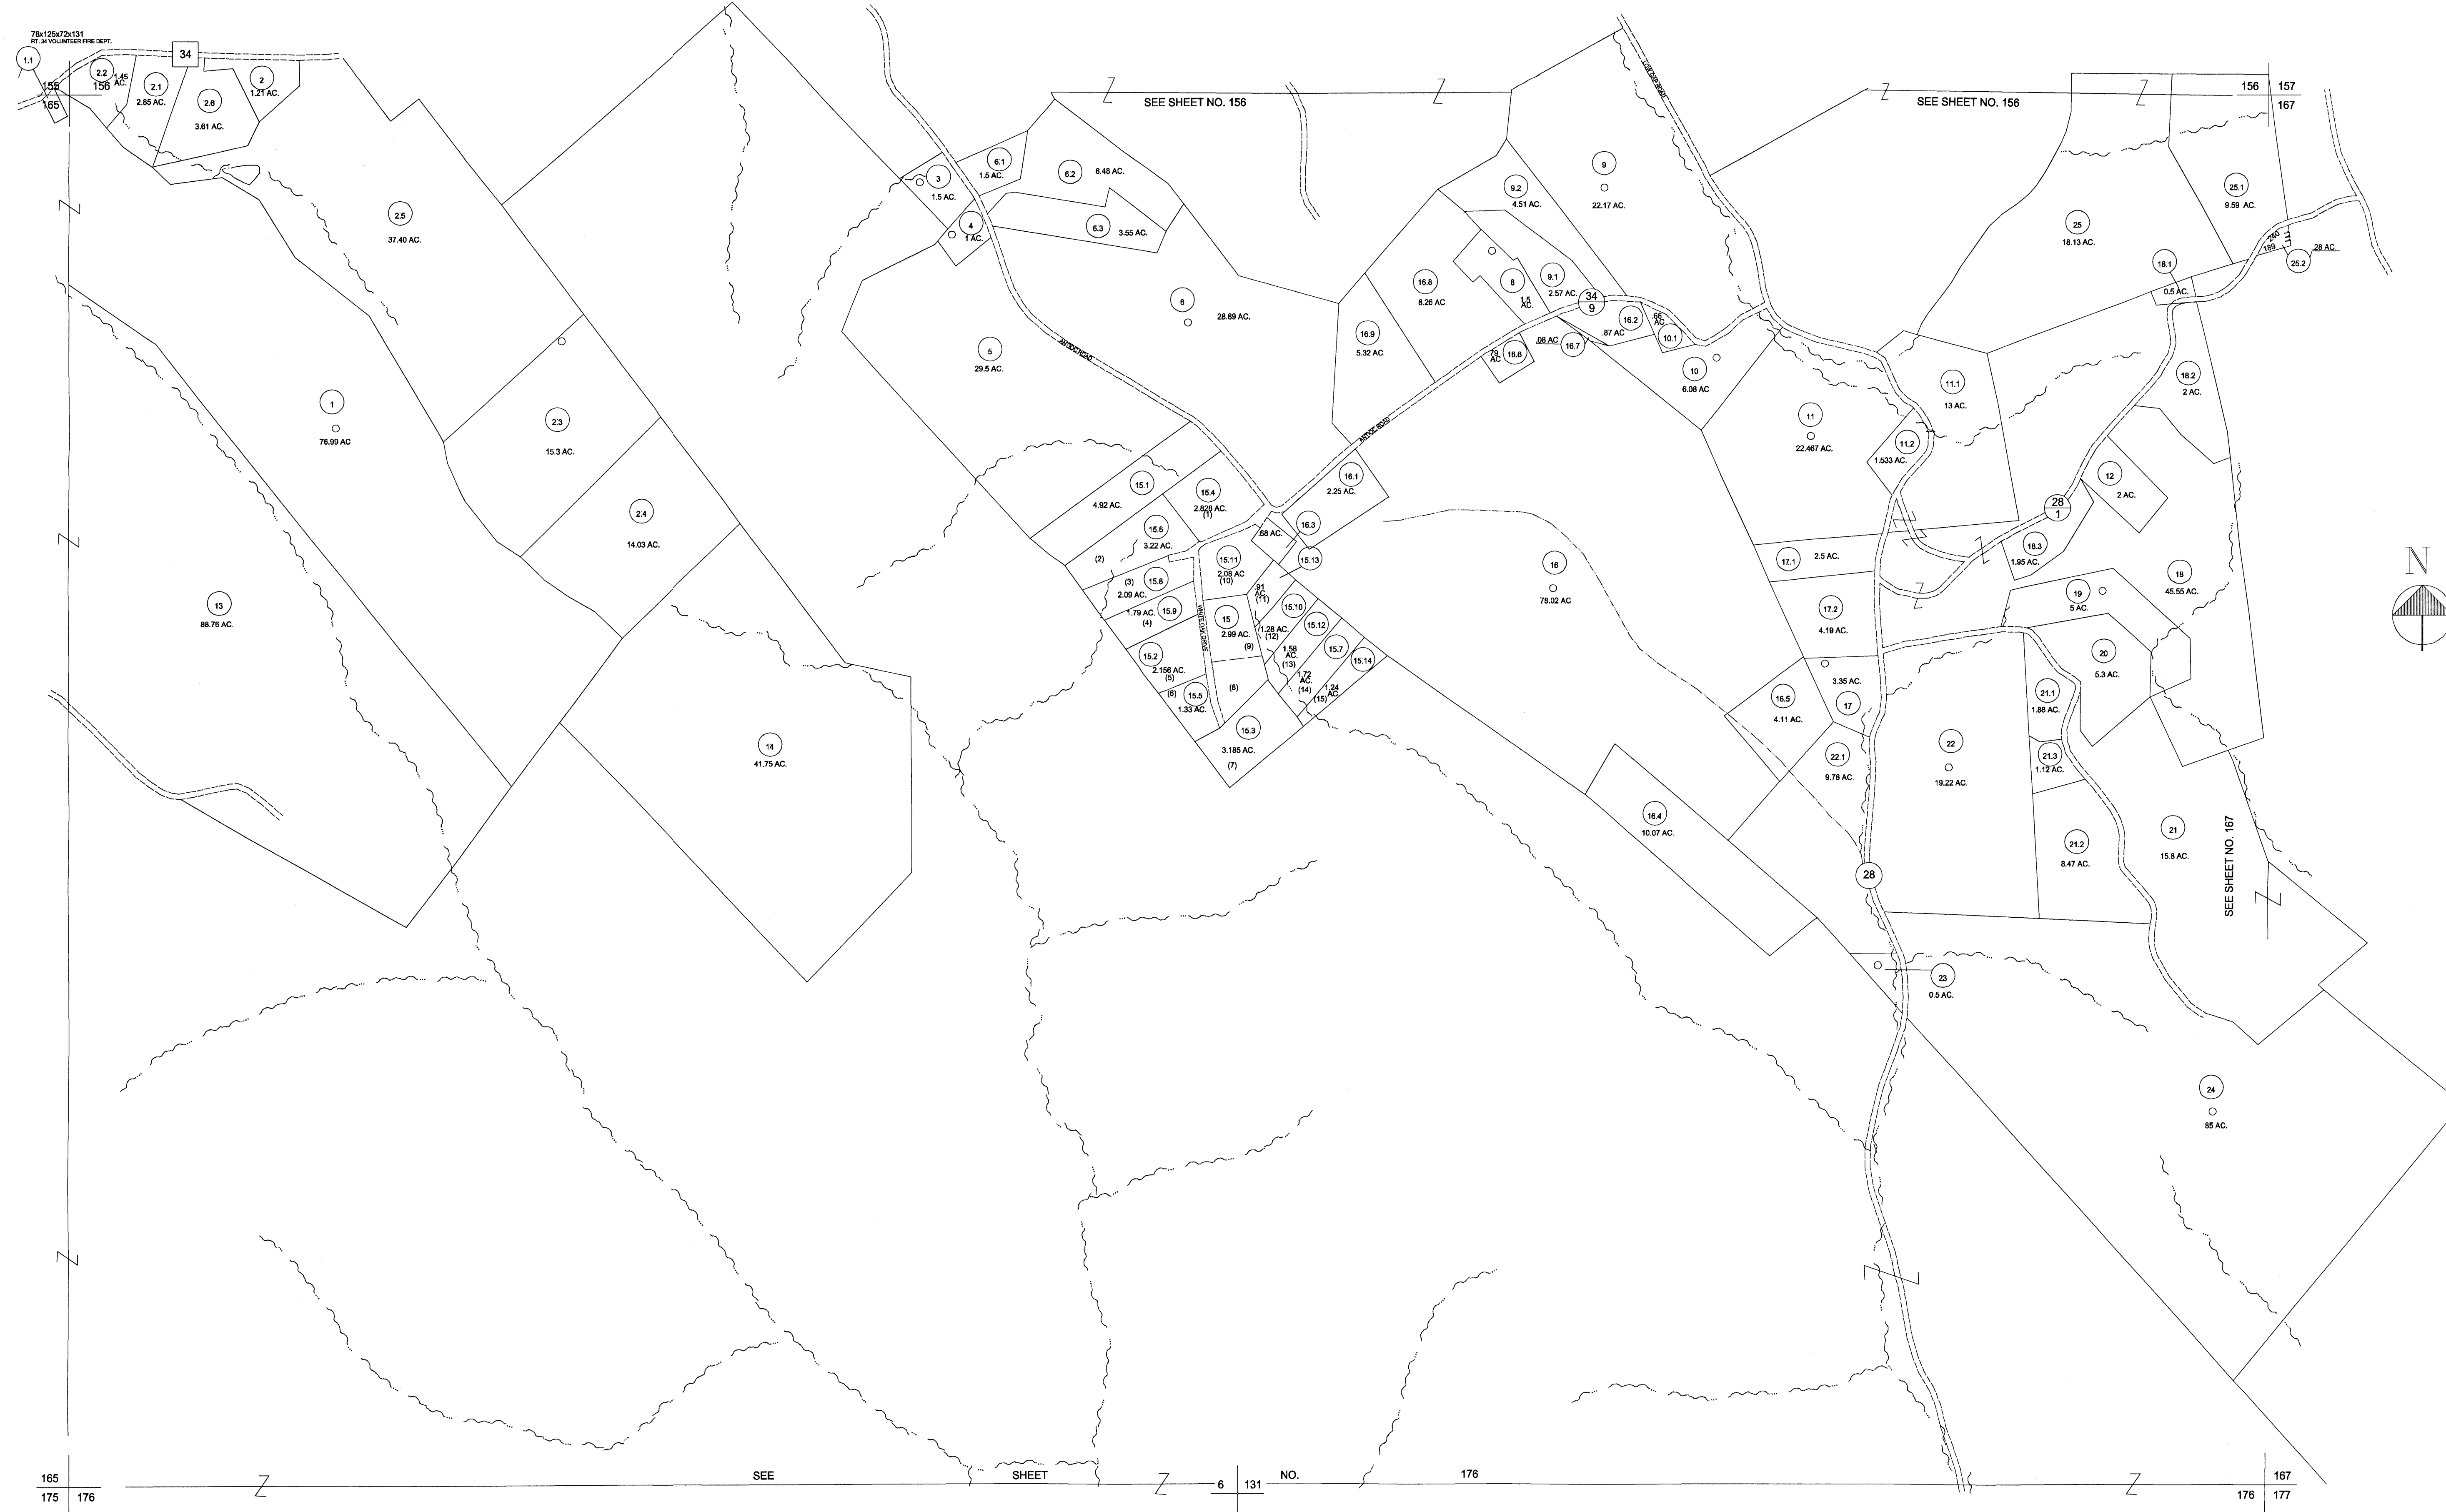

FOR TAX PURPOSES ONLY  
PREPARED BY  
PUTNAM COUNTY  
ASSESSOR'S OFFICE  
WINFIELD, WEST VIRGINIA

LEGEND	
PROPERTY LINE	———
EDGE OF PAVEMENT OR ROADWAY	———
CORPORATION LINE	———
DISTRICT LINE	———
COUNTY LINE	———
STATE LINE	———
LAND HOOK	———
WATER	~~~~~
ORIGINAL LOT LINE	(15)
DEED LOT NUMBER	(99)
PARCEL OR INDEX NO.	○
IMPROVEMENT(S)	○
RAILROAD	———
SCALED DIMENSION	(S)
DEED DIMENSION	(D)
CALCULATED AREA	(C)

**RESTRICTION**

ALL TAX MAPS CREATED UNDER THE PROVISIONS OF REAPPRAISAL LEGISLATION ARE THE PROPERTY OF THE STATE OF WEST VIRGINIA AND THE REPRODUCTION, COPYING, DISTRIBUTION OR SALE OF SUCH TAX MAPS OR ANY COPIES THEREOF WITHOUT THE WRITTEN PERMISSION OF THE STATE TAX COMMISSIONER IS PROHIBITED BY LAW

REVISIONS	KEY MAP
	155 156 157
	165 166 167
	175 176 177
1. CONVERTED TO CAD FILE 7/15/97	

**PUTNAM COUNTY**  
**STATE OF WEST VIRGINIA**  
OFFICE OF ASSESSOR

DISTRICT	<b>POCA</b>
SHEET NO.:	<b>166</b>
DATE, AERIAL PHOTOGRAPHY: 1958	DATE, MAP: 1959
PHOTO NO.:	SCALE: 1"= 400'