

172 173
182 183

173 174
183 184



182 183
192 193

183 184
193 194

SEE SHEET NO. 173

SEE ELEANOR TOWN 8

SEE SHEET NO. 184

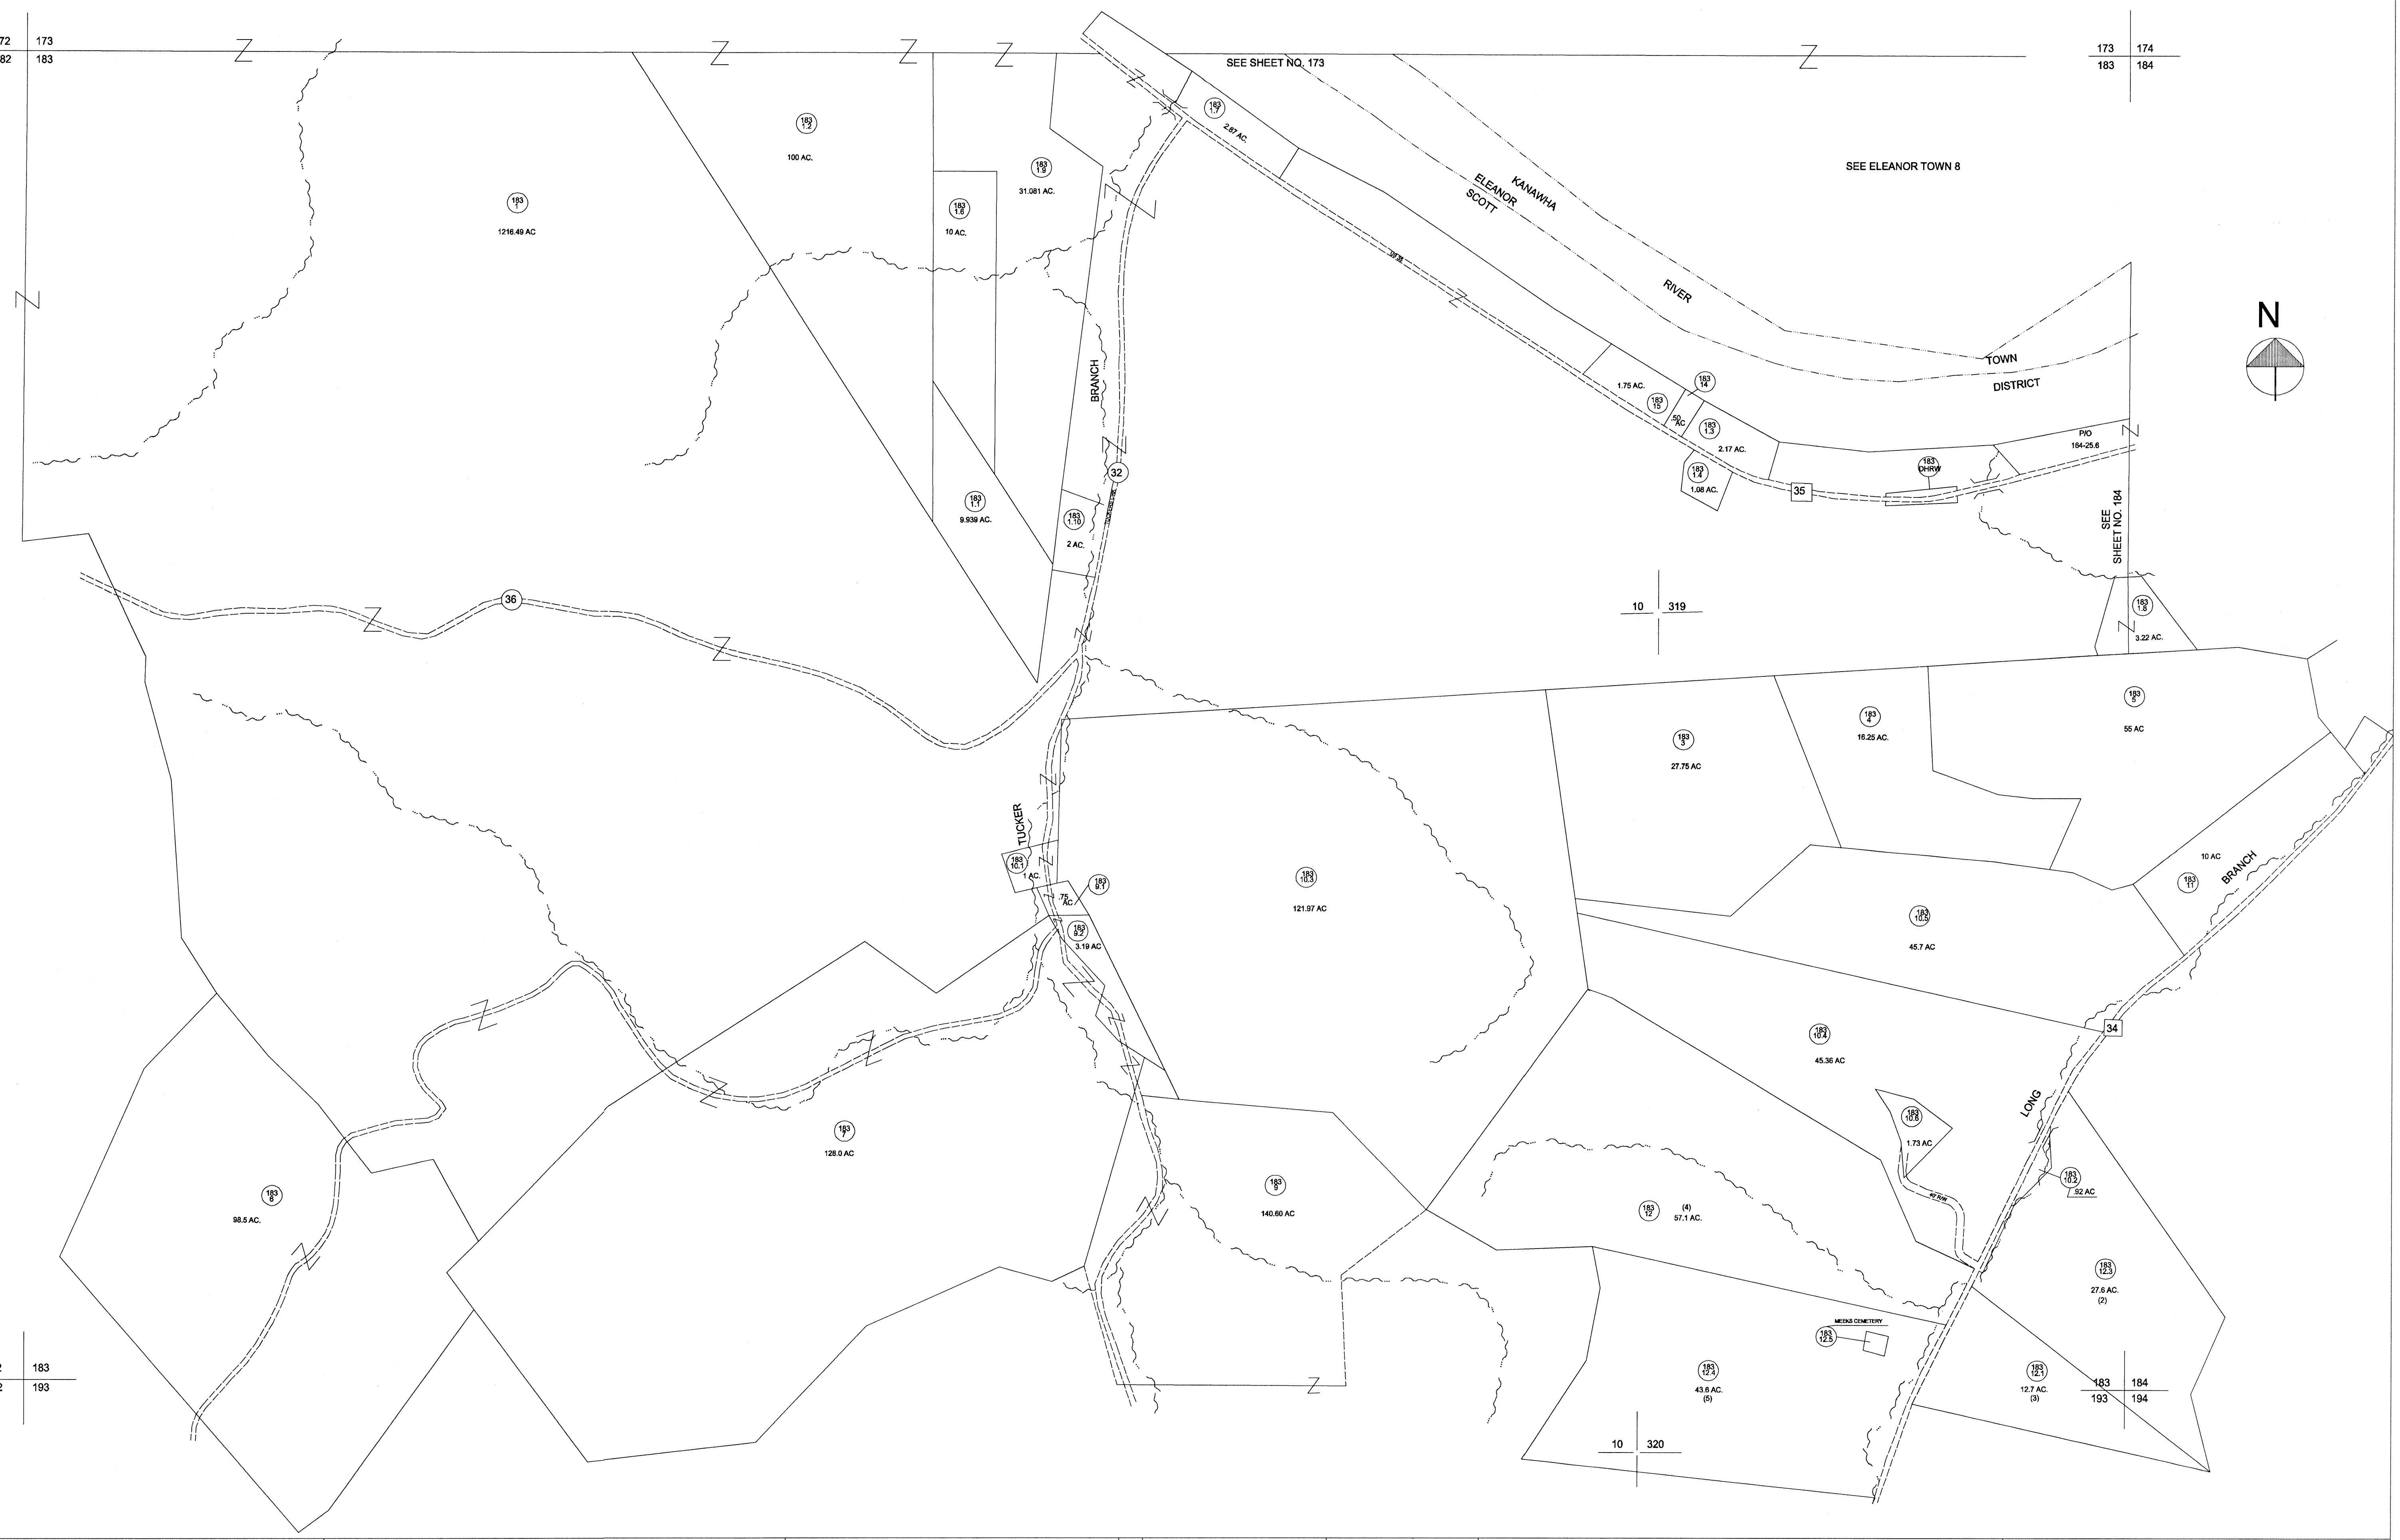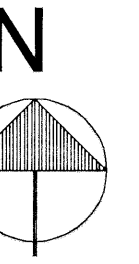

FOR TAX PURPOSES ONLY
PREPARED BY
PUTNAM COUNTY
ASSESSOR'S OFFICE
WINFIELD, WEST VIRGINIA

LEGEND	
PROPERTY LINE	—
EDGE OF PAVEMENT OR ROADWAY	—
CORPORATION LINE	—
DISTRICT LINE	—
COUNTY LINE	—
STATE LINE	—
LAND HOOK	—
WATER	—
ORIGINAL LOT LINE	(15)
DEED LOT NUMBER	(99)
PARCEL OR INDEX NO.	(O)
IMPROVEMENT(S)	(O)
RAILROAD	(S)
SCALED DIMENSION	(D)
DEED DIMENSION	(C)
CALCULATED AREA	(C)

RESTRICTION

ALL TAX MAPS CREATED UNDER THE PROVISIONS OF REAPPRAISAL LEGISLATION ARE THE PROPERTY OF THE STATE OF WEST VIRGINIA AND THE REPRODUCTION, COPYING, DISTRIBUTION OR SALE OF SUCH TAX MAPS OR ANY COPIES THEREOF WITHOUT THE WRITTEN PERMISSION OF THE STATE TAX COMMISSIONER IS PROHIBITED BY LAW

REVISIONS	KEY MAP
	172 173 174
	182 183 184
	192 193 194
1. CONVERTED TO CAD FILE 2/18/97	

PUTNAM COUNTY
STATE OF WEST VIRGINIA
OFFICE OF ASSESSOR

DISTRICT	
SCOTT - UNION	
SHEET NO.:	183
DATE, AERIAL PHOTOGRAPHY:	DATE, MAP:
PHOTO NO.:	SCALE: 1"= 400'