



PRECIOUS ACRES  
1"=100' INSERT 4


HICKORY HILLS  
1"=100' INSERT 3

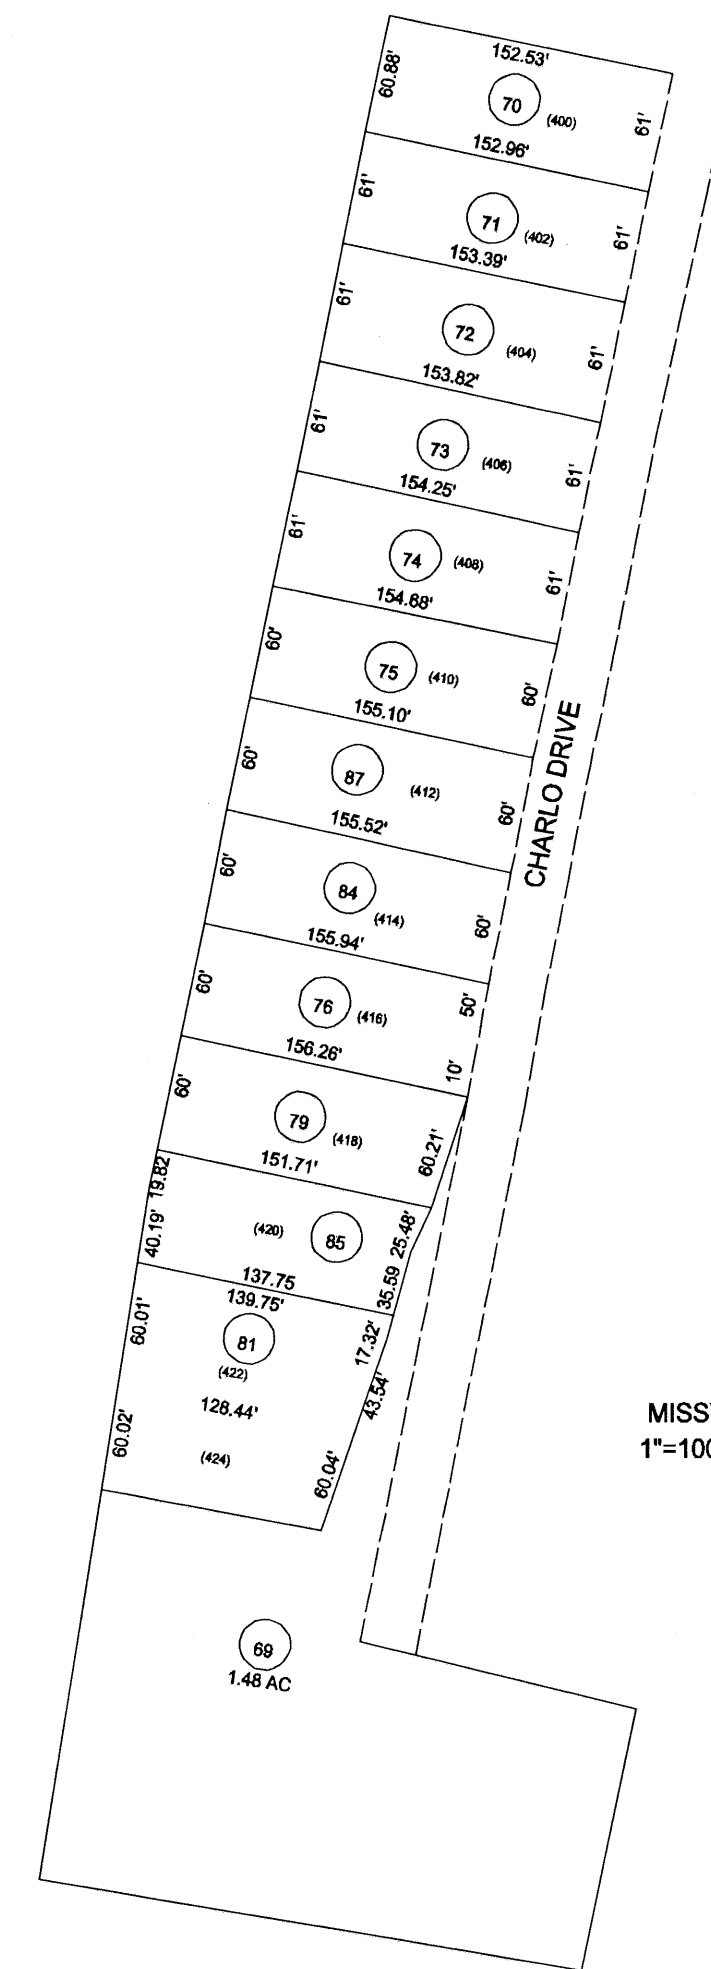


MISSY - DAWN ACRES  
1"=100' INSERT 5

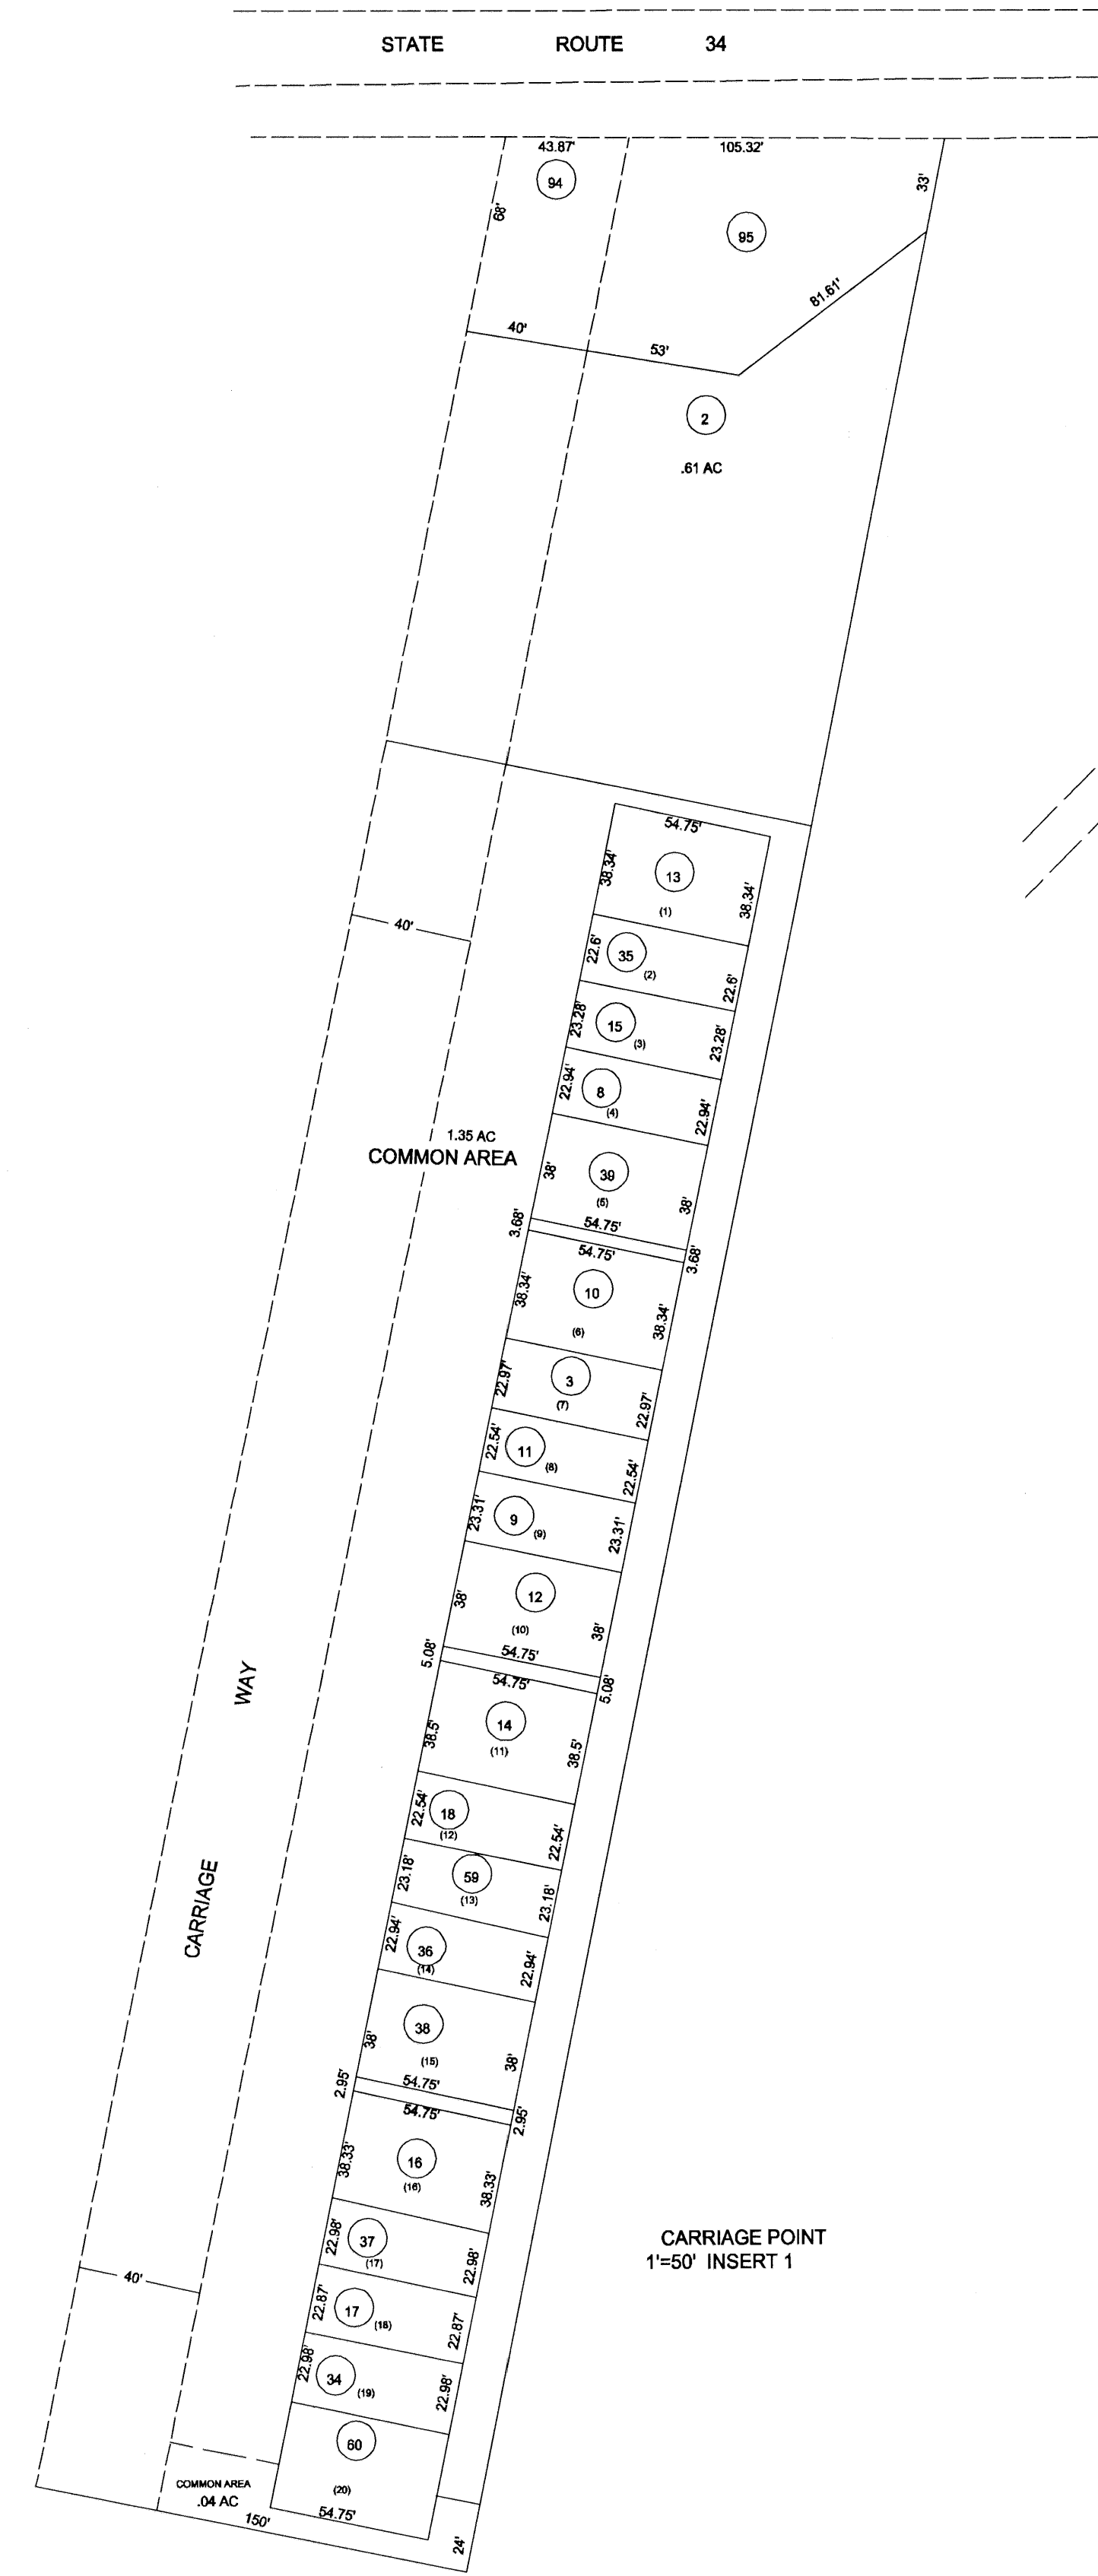

CARRIAGE POINT  
1"=50' INSERT 1

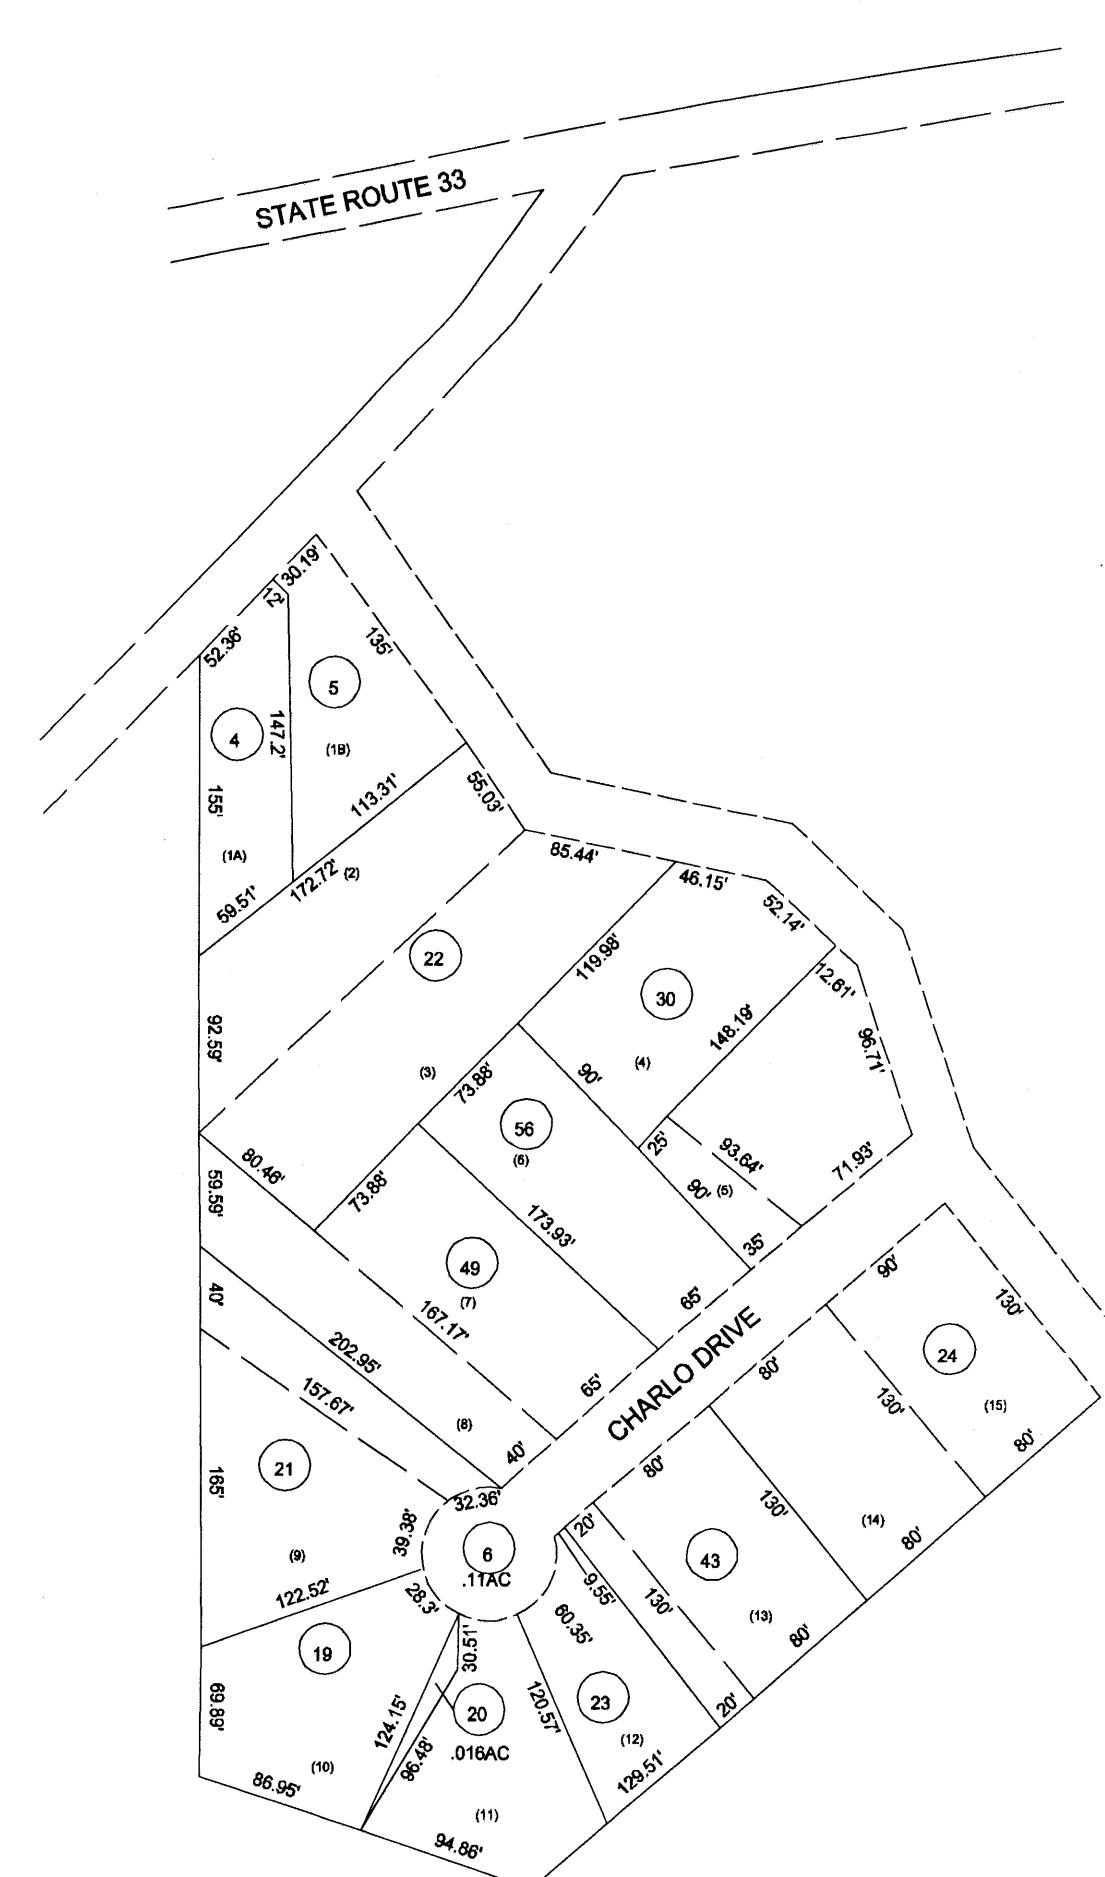

CHARLO ACRES  
1"=100' INSERT 2

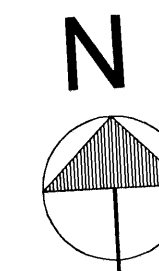

STATE ROUTE 34

STATE ROUTE 33

FOR TAX PURPOSES ONLY  
PREPARED BY  
PUTNAM COUNTY  
ASSESSOR'S OFFICE  
WINFIELD, WEST VIRGINIA

**LEGEND**

- PROPERTY LINE ———
- EDGE OF PAVEMENT OR ROADWAY ———
- CORPORATION LINE ———
- DISTRICT LINE ———
- COUNTY LINE ———
- STATE LINE ———
- LAND HOOK ———
- WATER ~~~~

- ORIGINAL LOT LINE (15) ———
- DEED LOT NUMBER (15) ○
- PARCEL OR INDEX NO. (15) ○
- IMPROVEMENT(S) ○
- RAILROAD ++++++
- SCALED DIMENSION (S) ———
- DEED DIMENSION (D) ———
- CALCULATED DIMENSION (C) ———

**RESTRICTION**

ALL TAX MAPS CREATED UNDER THE PROVISIONS OF REAPPRAISAL LEGISLATION ARE THE PROPERTY OF THE STATE OF WEST VIRGINIA AND THE REPRODUCTION, COPYING, DISTRIBUTION OR SALE OF SUCH TAX MAPS OR ANY COPIES THEREOF WITHOUT THE WRITTEN PERMISSION OF THE STATE TAX COMMISSIONER IS PROHIBITED BY LAW

**REVISIONS**

1. CONVERTED TO CAD FILE 1/8/97

**KEY MAP**

**PUTNAM COUNTY  
STATE OF WEST VIRGINIA**

OFFICE OF ASSESSOR

DISTRICT

**SCOTT**

**SHEET NO.: 223N**

DATE, AERIAL PHOTOGRAPHY: DATE, MAP:  
PHOTO NO.: **SCALE: 1"=100'**  
1"=50'