


**FOR TAX PURPOSES ONLY
PREPARED BY**
SHERRY L. HAYES
PUTNAM COUNTY ASSESSOR
MAPPING / GIS DEPARTMENT

ALL TAX MAPS CREATED UNDER THE PROVISIONS OF REAPPRAISAL LEGISLATION ARE THE PROPERTY OF PUTNAM COUNTY WEST VIRGINIA AND THE REPRODUCTION, COPYING, DISTRIBUTION OR SALE OF SUCH TAX MAPS OR ANY COPIES THEREOF WITHOUT THE WRITTEN PERMISSION OF THE PUTNAM COUNTY ASSESSOR IS PROHIBITED BY LAW.

| Legend | | |
|-------------------|-------------------|------------------------|
| — Road ROW | - - - Lot Lines | - - - Utility Easement |
| — Parcel Boundary | — Road Easement | 23 Parcel Number |
| — Rail ROW | — Parcel Easement | 001 Routing Number |
| — Road-Rail ROW | — Parcel-Road ROW | (12) Deed Lot Number |
| — District | — Parcel Hook | |

| Revisions | |
|-----------|--|
| | |
| | |
| | |
| | |

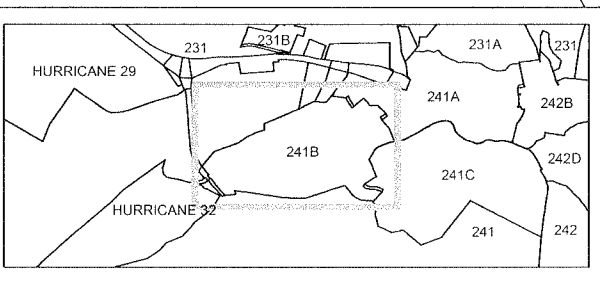

PUTNAM COUNTY
STATE OF WEST VIRGINIA
OFFICE OF ASSESSOR

District **CURRY**
Sheet No.: **241B**
Date, Aerial Photography: 2010
Scale: 1" = 100'