




**FOR TAX PURPOSES ONLY
PREPARED BY**
**SHERRY L. HAYES
PUTNAM COUNTY ASSESSOR**
 MAPPING / GIS DEPARTMENT

ALL TAX MAPS CREATED UNDER THE PROVISIONS OF REAPPRAISAL LEGISLATION ARE THE PROPERTY OF PUTNAM COUNTY WEST VIRGINIA AND THE REPRODUCTION, COPYING, DISTRIBUTION OR SALE OF SUCH TAX MAPS OR ANY COPIES THEREOF WITHOUT THE WRITTEN PERMISSION OF THE PUTNAM COUNTY ASSESSOR IS PROHIBITED BY LAW.

Legend		
—	Road ROW	- - - - Lot Lines
—	Parcel Boundary	—
—	Road Easement	—
—	Parcel-Easement	—
—	Rail ROW	—
—	Parcel-Road ROW	—
—	Road-Rail ROW	—
—	Parcel-Road ROW	—
—	District	—
—	Parcel Hook	—
—	Utility Easement	—
23	Parcel Number	—
001	Routing Number	—
(12)	Deed Lot Number	—

Revisions	

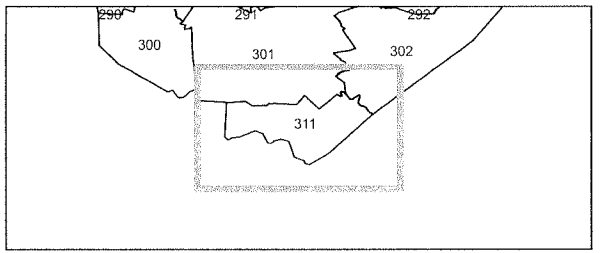

PUTNAM COUNTY
 STATE OF WEST VIRGINIA
 OFFICE OF ASSESSOR

District **CURRY**
 Sheet No.: **311**
 Date, Aerial Photography: **2010**
 Scale: **1" = 400'**