


SEE SHEET 2-G

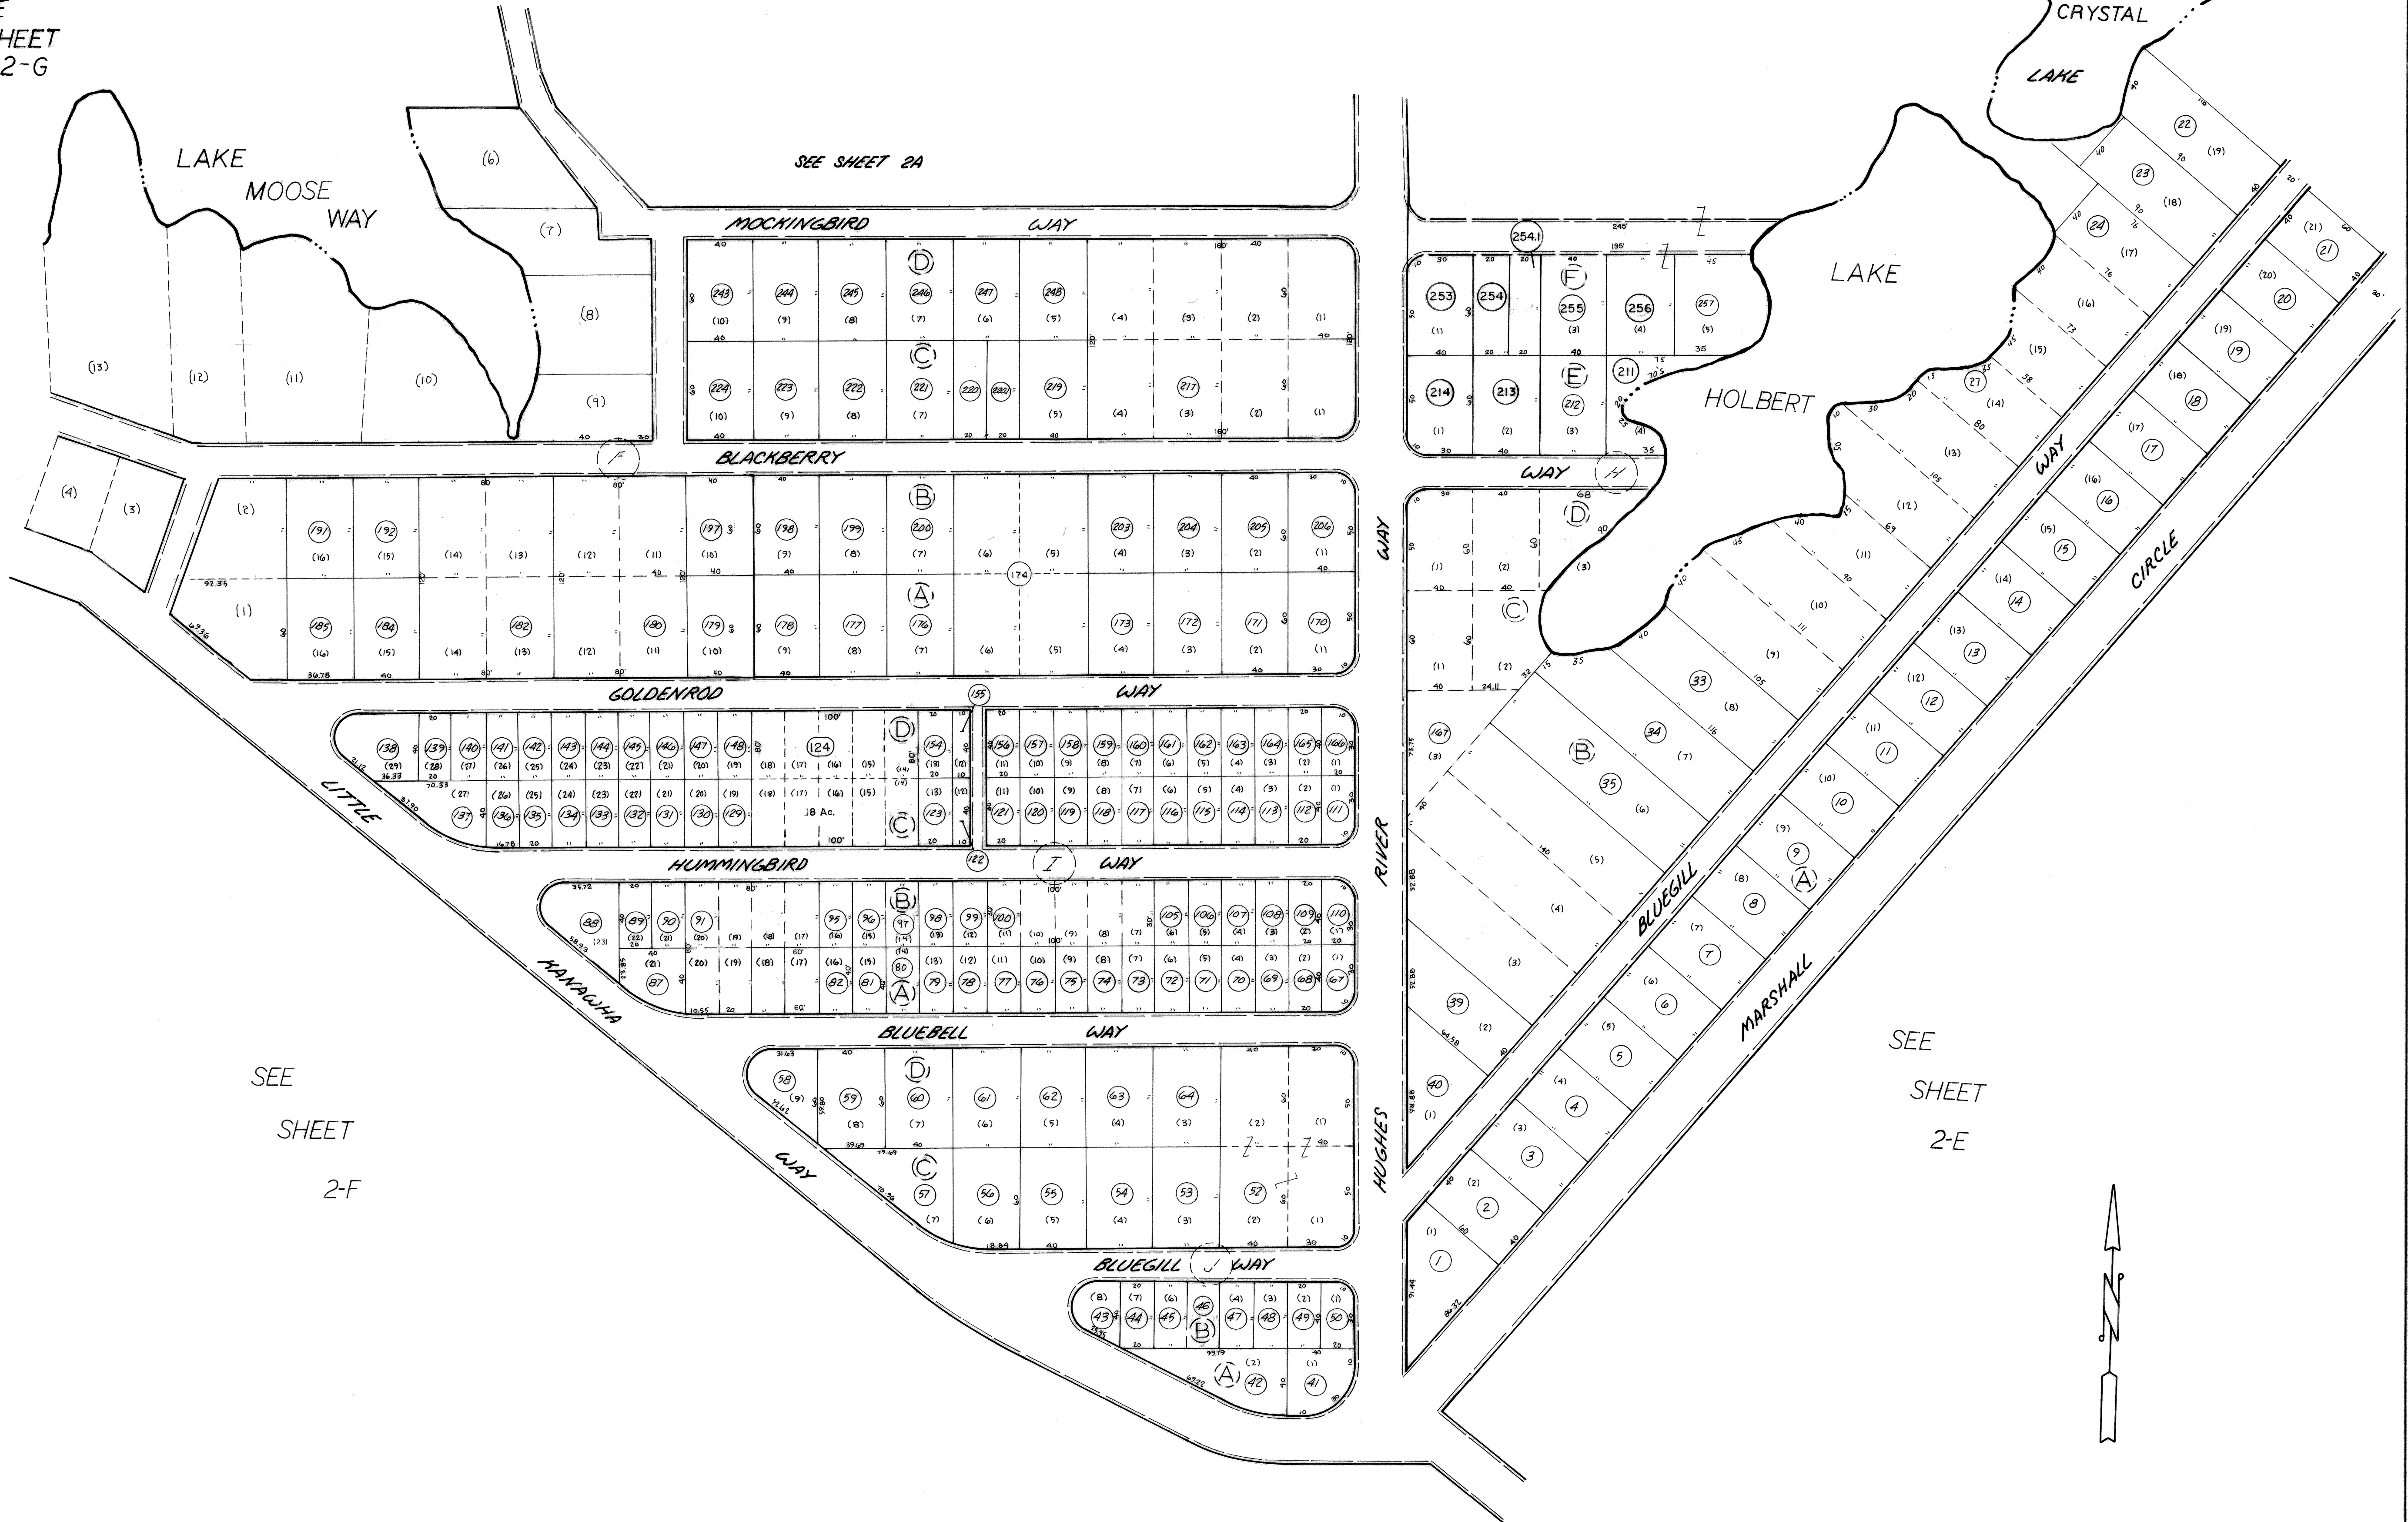

SEE SHEET 2-F

SEE SHEET 2-E

For Tax Purposes Only
 Prepared by
 ASSESSMENT EQUALIZATION DIV.
 STATE TAX COMMISSIONER
 CHARLESTON, W.VA.

LEGEND	
Property line	—
Edge of pavement or roadway	—
Corporation line	—
District line	—
County line	—
Original lot line	- - - - -
Deed lot number	(15)
Parcel or index number	(99)
Improvement	○
Railroad	—+—+—+—

REVISIONS	
1	1-31-74 T.G.
2	Revised to 7-81
3	7-82 L.E.S.
4	July, 1987 TRL
5	Revised to 11-87
6	EXCALIBUR GRAPHICS 7/93
7	SLS INC 1/9/98 JWM
8	ESI 12/28/00 REK
9	ESI 1/17/03 REK

RESTRICTION

All tax maps created under the provisions of reappraisal legislation are the property of the State of West Virginia and the reproduction, copying, distribution or sale of such tax maps or any copies thereof without the written permission of the State Tax Commissioner is prohibited by law.

KEY MAP	
2A	2C
2B	

WIRT COUNTY
 STATE OF WEST VIRGINIA
 Office of Assessor

NEWARK DISTRICT
 SHEET-2B

Date, Aerial Photography: Photo No:
 Date, Map: 3-23-72
 Scale: 1" = 50'